

09/08/05

**CONTRACT: TIP PROJECT: U-4719**


STATE OF NORTH CAROLINA  
DIVISION OF HIGHWAYS

STATE PROJECT REFERENCE NO.	SHEET NO.
U-4719	U0-1

**UTILITIES BY OTHERS PLANS  
CUMBERLAND COUNTY**

**LOCATION: BRAGG BOULEVARD (NC 24 / NC 87)  
FROM 0.16 MILE NORTH OF NC 210  
TO 0.01 MILE SOUTH OF SR 1451**

**TYPE OF WORK: UTILITIES RELOCATION**

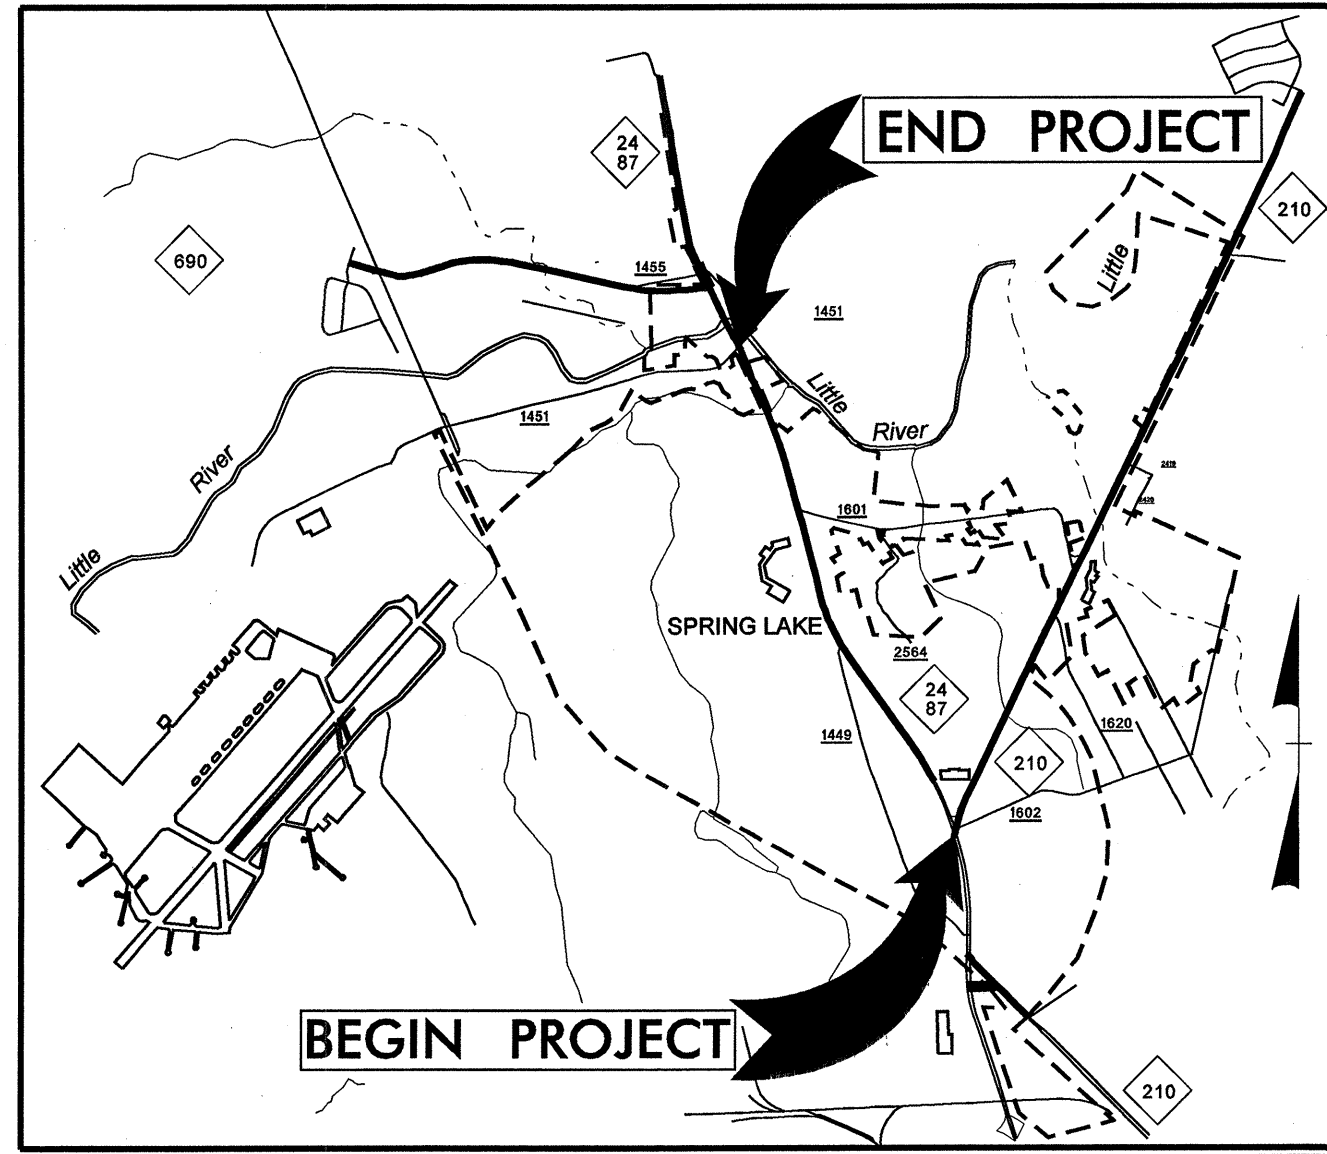


**VICINITY MAP**

**GENERAL NOTES (UTILITY CONFLICTS):**

IT SHALL BE THE RESPONSIBILITY OF THE CONTRACTOR TO CONTACT ALL AFFECTED UTILITY OWNERS AND DETERMINE THE PRECISE LOCATIONS OF ALL UTILITIES PRIOR TO BEGINNING CONSTRUCTION. UTILITY OWNERS SHALL BE CONTACTED A MINIMUM OF 48 HOURS PRIOR TO THE COMMENCEMENT OF OPERATIONS. SPECIAL CARE SHALL BE USED IN WORKING AROUND OR NEAR EXISTING UTILITIES, PROTECTING THEM WHEN NECESSARY TO PROVIDE INTERRUPTED SERVICE. IN THE EVENT THAT ANY UTILITY SERVICE IS INTERRUPTED, THE CONTRACTOR SHALL NOTIFY THE UTILITY OWNER IMMEDIATELY AND SHALL COOPERATE WITH THE OWNER, OR HIS REPRESENTATIVE, IN THE RESTORATION OF SERVICE IN THE SHORTEST TIME POSSIBLE. EXISTING FIRE HYDRANTS SHALL BE KEPT ACCESSIBLE TO FIRE DEPARTMENTS AT ALL TIMES.

THE CONTRACTOR SHALL ADHERE TO ALL APPLICABLE REGULATIONS AND FOLLOW ACCEPTED SAFETY PROCEDURES WHEN WORKING IN THE VICINITY OF UTILITIES IN ORDER TO INSURE THE SAFETY OF CONSTRUCTION PERSONNEL AND THE PUBLIC.

UTILITY RELOCATION WILL NOT BE COMPLETE PRIOR TO THE START OF CONSTRUCTION, THEREFORE, THE CONTRACTOR WILL HAVE TO COORDINATE WITH THE UTILITY COMPANIES DURING THE RELOCATION.

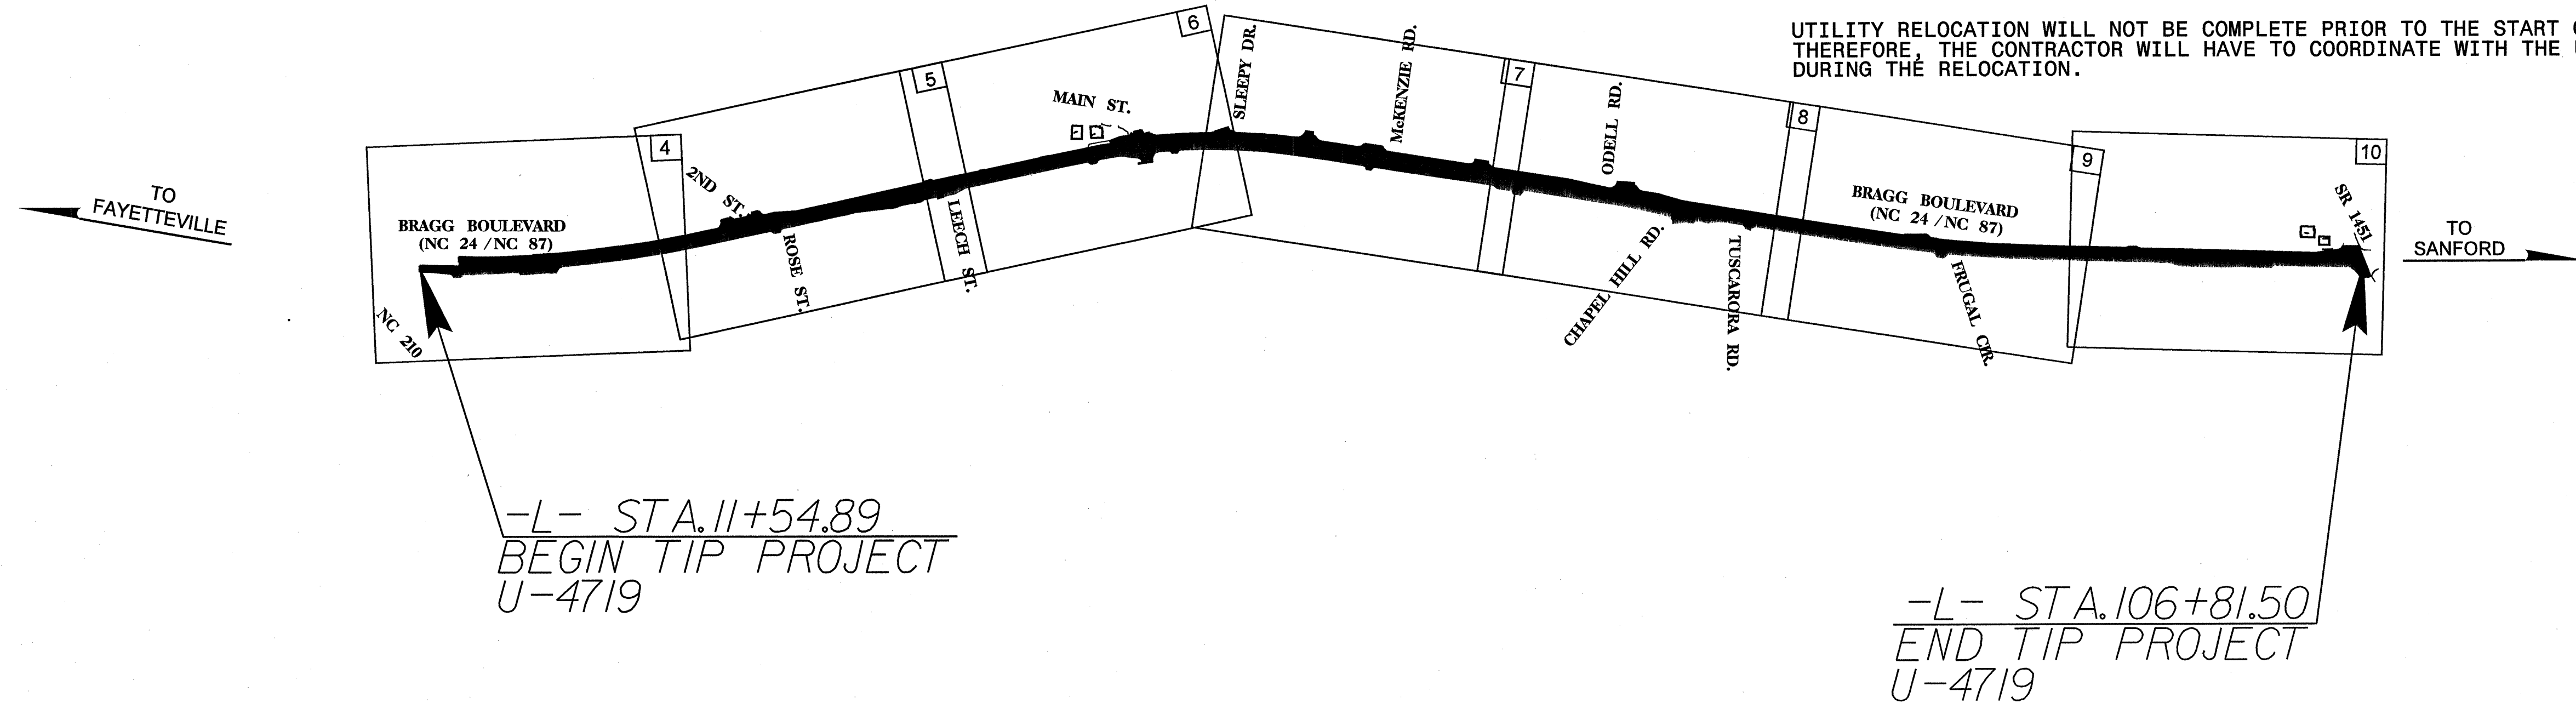

-L- STA. 11+54.89  
BEGIN TIP PROJECT  
U-4719

-L- STA. 106+81.50  
END TIP PROJECT  
U-4719

**INDEX OF SHEETS**

SHEET NO.	DESCRIPTION
UO-1	TITLE SHEET
UO-2 THRU UO-8	UTILITIES BY OTHERS PLAN SHEETS

**UTILITY OWNERS ON PROJECT**

- WATER-TOWN OF SPRING LAKE
- SANITARY SEWER-TOWN OF SPRING LAKE
- POWER-PROGRESS ENERGY
- TELEPHONE-SPRINT AND CT&T

SEAL

**PB PARSONS BRINCKERHOFF**  
909 AVIATION PARKWAY  
SUITE 1500  
MORRISVILLE, NC 27560

2002 STANDARD SPECIFICATIONS

RIGHT OF WAY DATE: MARCH 23, 2005	GREG HEINZ, P.E. PROJECT ENGINEER
LETTING DATE: SEPTEMBER 20, 2005	BRIAN SMITH, E.I. PROJECT DESIGN ENGINEER

g:\PROJECTS\20344\Bragg\_Bivd\Utilities\U4719\_PB\_UC\_01.dgn  
 C:\NCPLOTS\XEROX8825\X34\U4719\_PB\_UC\_01.prf  
 11/7/2005