


BRIDGE DETAIL NO. 1

SYMMETRICAL ABOUT Q

BRIDGE NO. 17, MAP NO 1, NC 47
 EXISTING BRIDGE DECK:
 STEEL PLANK WITH
 5" ASPHALT WEARING SURFACE

BRIDGE POSTED - SV 34, TTST LM

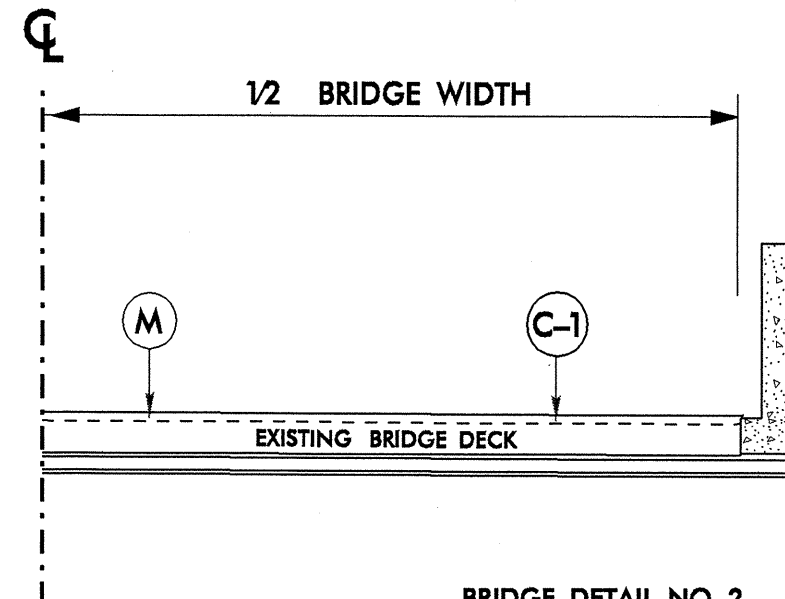


BRIDGE DETAIL NO. 2

SYMMETRICAL ABOUT Q

BRIDGE NO. 46, MAP NO 2, NC 47
 EXISTING BRIDGE DECK:
 10 GAUGE STEEL PLANK WITH
 4" ASPHALT WEARING SURFACE

BRIDGE POSTED - SV 33, TTST 38

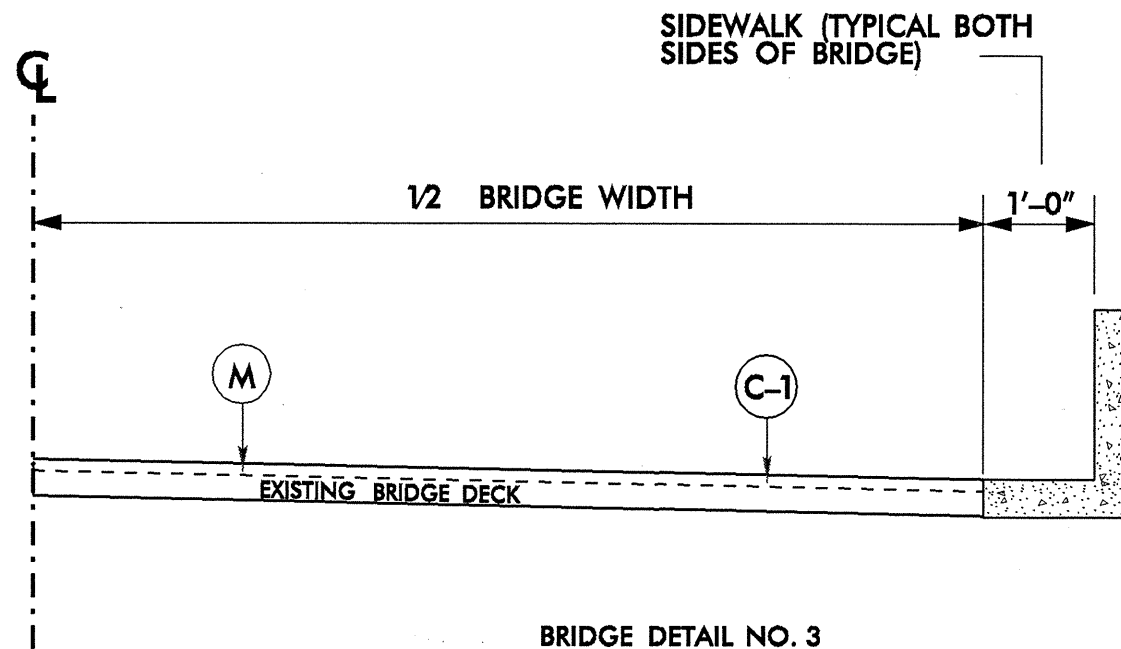

BRIDGE DETAIL NO. 3

SYMMETRICAL ABOUT Q

BRIDGE NO. 82, MAP NO 3, NC 47
 EXISTING BRIDGE DECK:
 5.75" REINFORCED CONCRETE
 2.5" ASPHALT WEARING SURFACE

BRIDGE POSTED - SV 20, TTST 25