


**CONTRACT NO.: C201181 T.I.P.: B-3652**

TIP NO. B-3652	SHEET NO. SIGN-1
-------------------	---------------------


**STATE OF NORTH CAROLINA  
 DEPARTMENT OF TRANSPORTATION**

**SIGNING PLANS  
 GUILFORD COUNTY**

**LOCATION: BRIDGE NO.20 OVER DEEP RIVER ON SR 4121 (MAIN ST)**

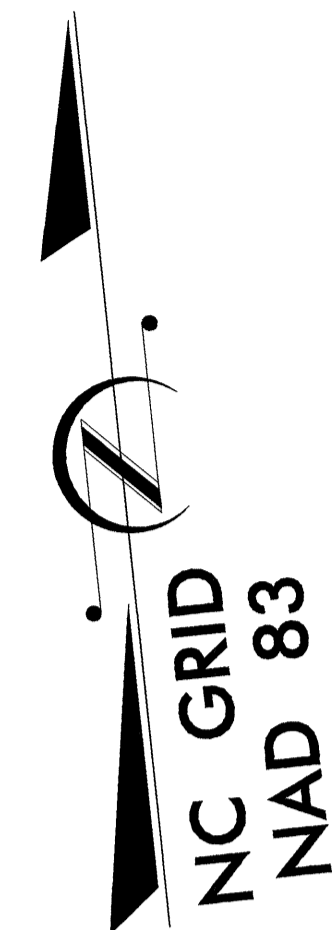

END STATE SIGNING PROJECT  
 B-3652 -L- STA 28+20.00

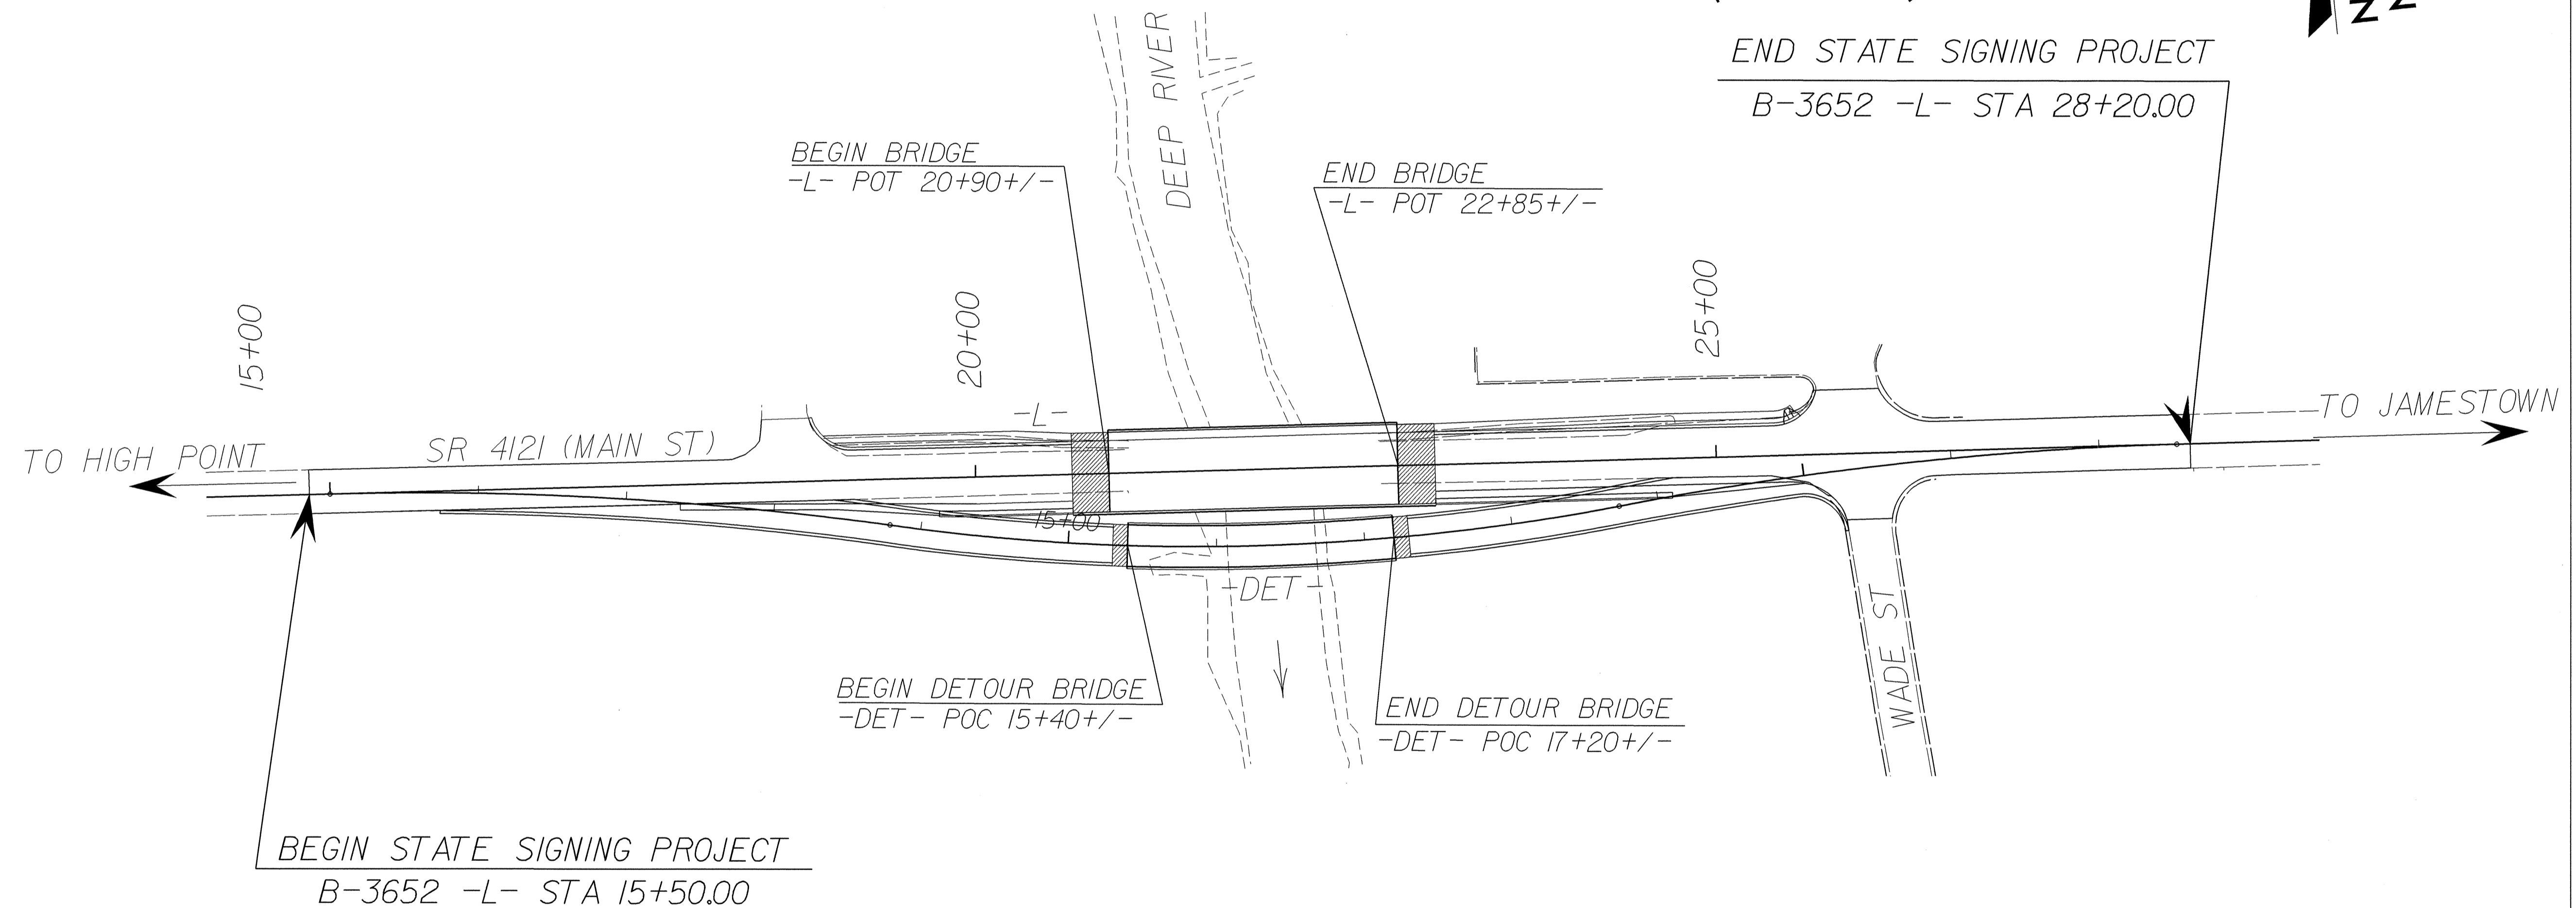

BEGIN STATE SIGNING PROJECT  
 B-3652 -L- STA 15+50.00

**SUMMARY OF QUANTITIES**

ITEM NO.	DESC. NO.	SECT. NO.	ITEM DESCRIPTION	QUANTITY	UNIT
4025000000	901		CONTRACTOR FURNISHED, TYPE D SIGN	24.33	S.F.
4025000000	901		CONTRACTOR FURNISHED, TYPE E SIGN	52.66	S.F.
4072000000	903		SUPPORTS, 3-LB STEEL U-CHANNEL	254	L.F.
4096000000	904		SIGN ERECTION, TYPE D	3	EA.
4102000000	904		SIGN ERECTION, TYPE E	13	EA.
4129000000	906		RELOCATE SIGN, TYPE D, E, OR F	2	EA.
4155000000	907		DISPOSAL OF SIGN SYSTEM, U-CHANNEL	16	EA.

**ROADWAY STANDARD DRAWINGS  
 APPLICABLE TO THESE SIGNING PLANS  
 904.10  
 904.50**

**INDEX**

SHEET NO.	DESCRIPTION
1	TITLE SHEET
2	SIGN DESIGNS
3	E SHEET
4	EXISTING/PROPOSED ROADWAY

PLAN PREPARED BY: N.C.D.O.T. SIGNING SECTION

SEAL

RON KING, P.E. SIGNING ENGINEER

A. I. ALQUDWAH, P.E. SIGNING PROJECT ENGINEER

D. M. EATON SIGNING PROJECT DESIGN ENGINEER

R. R. HENNEIN SIGNING DESIGNER

