


**NOTES:**  
 FOR PARAPET, END POST DETAILS AND REINFORCING STEEL, SEE "CONCRETE PARAPET DETAILS" SHEETS.  
 FOR SECTIONS, SEE "TYPICAL SECTION", SHEET 2 OF 2.

**PLAN OF SPAN "B"**

TRANSVERSE CONST. JT (SEE "SUPERSTRUCTURE BILL OF MATERIAL" SHEET FOR LOCATION)

PROJECT NO. B-3652  
 GUILFORD COUNTY  
 STATION: 21+87.50 -L-

STATE OF NORTH CAROLINA  
 DEPARTMENT OF TRANSPORTATION  
 RALEIGH  
 SUPERSTRUCTURE  
 PLAN OF SPAN "B"

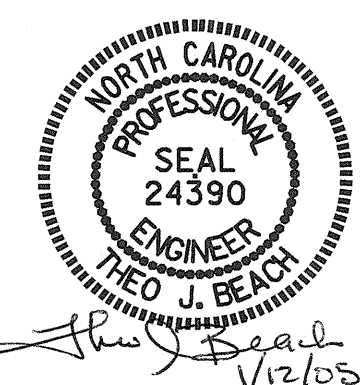

DRAWN BY: S.B. WILLIAMS DATE: 3/16/04  
 CHECKED BY: P.C. BREWER DATE: 5/27/04

REVISIONS						SHEET NO. S-7 TOTAL SHEETS 42
NO.	BY:	DATE:	NO.	BY:	DATE:	
1			3			
2			4			