
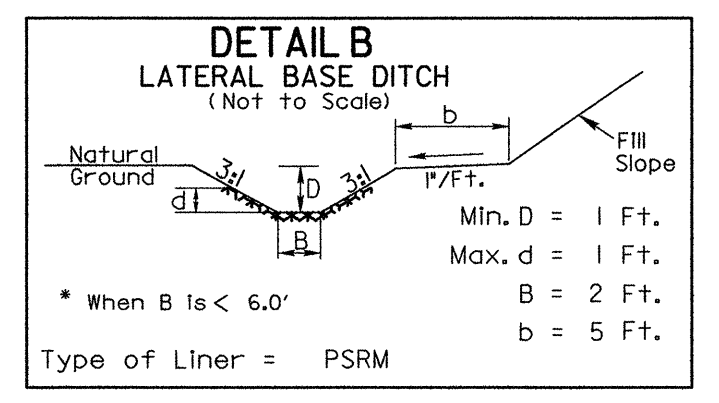
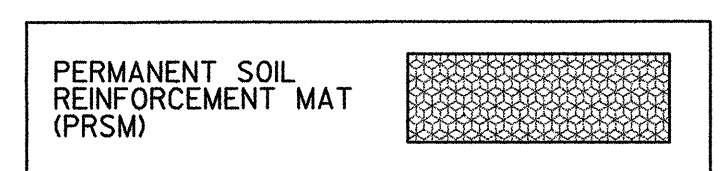


8/17/99

PROJECT REFERENCE NO. B-3652	SHEET NO. 4
RW SHEET NO.	
ROADWAY DESIGN ENGINEER TGS ENGINEERS SUITE 141 975 WALNUT STREET CARY, NC 27511 PH (919) 319-8850	HYDRAULICS ENGINEER TGS ENGINEERS SUITE 141 975 WALNUT STREET CARY, NC 27511 PH (919) 319-8850

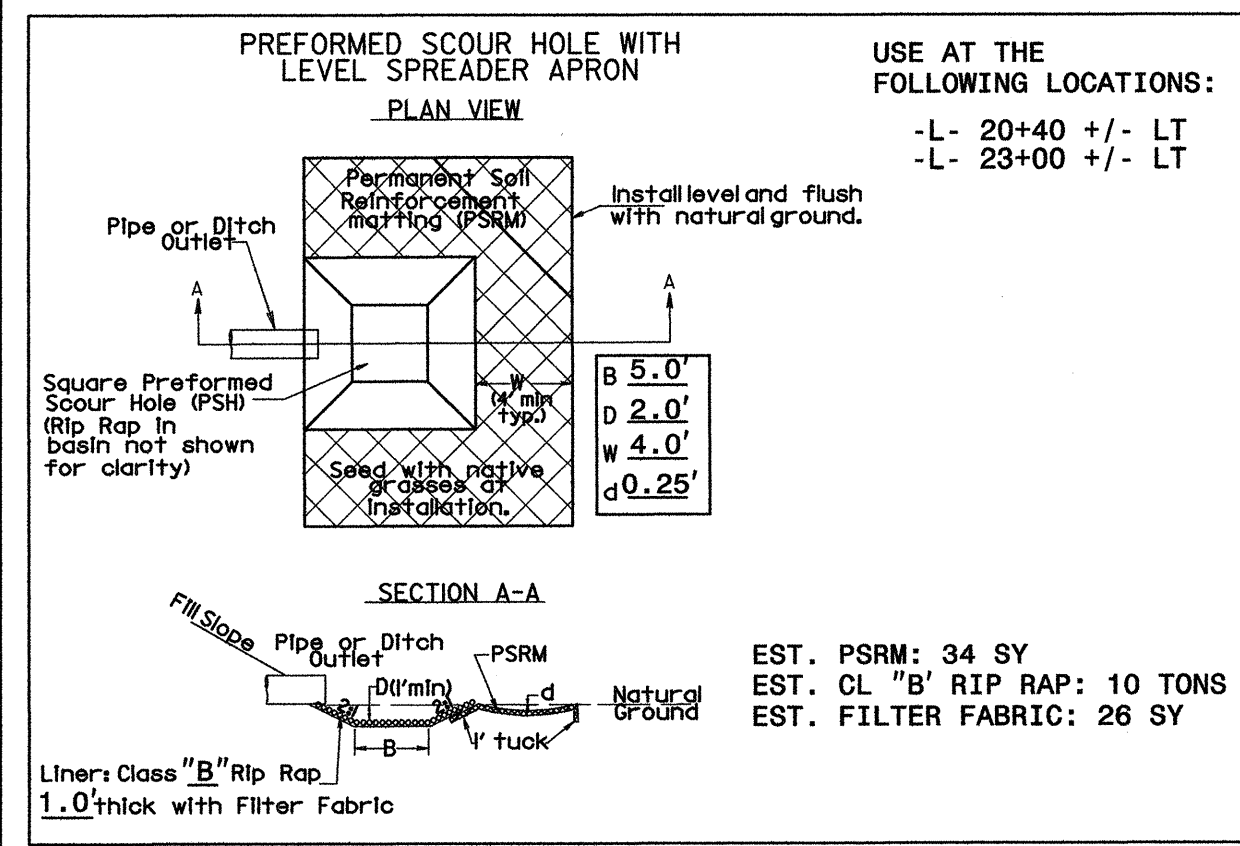


STRUC. #	DESCRIPTION
1	2GINARROW SLOT FLAT GRATE
2	2GINARROW SLOT FLAT GRATE
3	CB
4	CB
5	CB
6	CB
7	CB
8	2GINARROW SLOT FLAT GRATE
9	ADJUST TB/B

STA. 19+50+/- TO STA. 20+85+/- RT
EST. 105 CY D.D.E.
EST. 130 SY PSRM

STA. 22+80+/- TO STA. 25+30+/- RT
EST. 102 CY D.D.E.
EST. 230 SY PSRM

JAMESTOWN VILLAGE ASSOCIATES, LLC
DB 4137 PG 1529

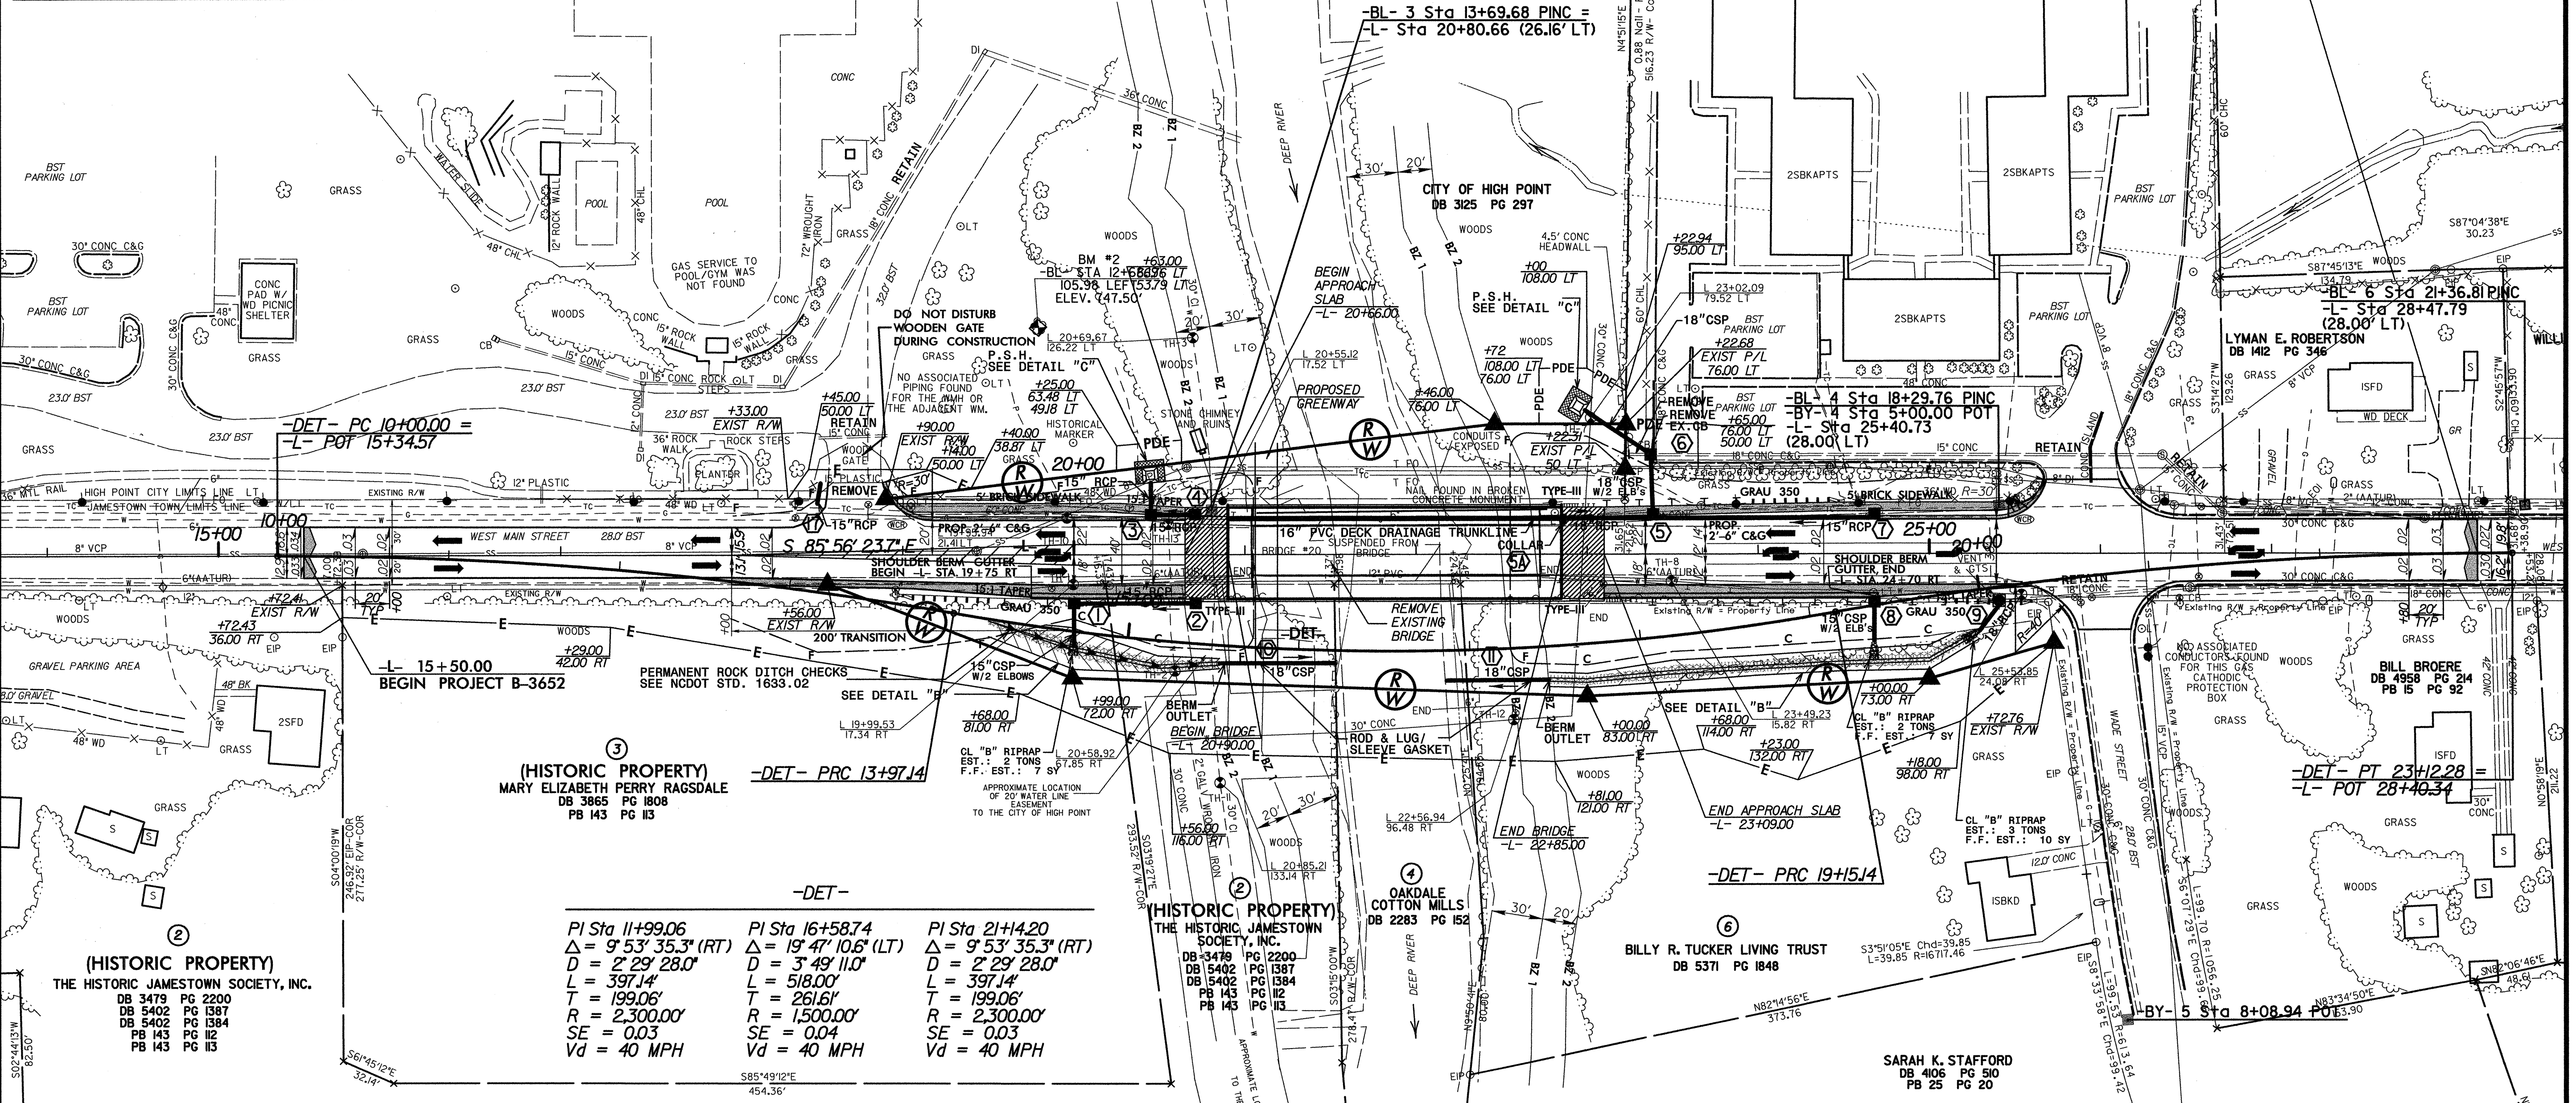

(2) (HISTORIC PROPERTY)
THE HISTORIC JAMESTOWN SOCIETY, INC.
DB 3479 PG 2200
DB 5402 PG 1387
DB 5402 PG 1384
PB 143 PG 12
PB 143 PG 13

(3) (HISTORIC PROPERTY)
MARY ELIZABETH PERRY RAGSDALE
DB 3865 PG 1808
PB 143 PG 13


(4) (HISTORIC PROPERTY)
THE HISTORIC JAMESTOWN SOCIETY, INC.
DB 3479 PG 2200
DB 5402 PG 1387
DB 5402 PG 1384
PB 143 PG 12
PB 143 PG 13

(6) BILLY R. TUCKER LIVING TRUST
DB 5371 PG 1848

SARAH K. STAFFORD
DB 4106 PG 510
PB 25 PG 20

DATUM DESCRIPTION

THE LOCALIZED COORDINATE SYSTEM DEVELOPED FOR THIS PROJECT IS BASED ON THE STATE PLANE COORDINATES ESTABLISHED BY NCDOT FOR MONUMENT "B3652-2" WITH NAD 83 STATE PLANE GRID COORDINATES OF NORTHING: 817687.6428(11) EASTING: 1719317.6178(11) THE AVERAGE COMBINED GRID FACTOR USED ON THIS PROJECT (GROUND TO GRID) IS: 0.99992353 THE N.C. LAMBERT GRID BEARING AND LOCALIZED HORIZONTAL GROUND DISTANCE FROM "B3652-2" TO L- STATION 15+50.00 IS S 81° 25' 44.474" E 340.076' ALL LINEAR DIMENSIONS ARE LOCALIZED HORIZONTAL DISTANCES VERTICAL DATUM USED IS NGVD 29

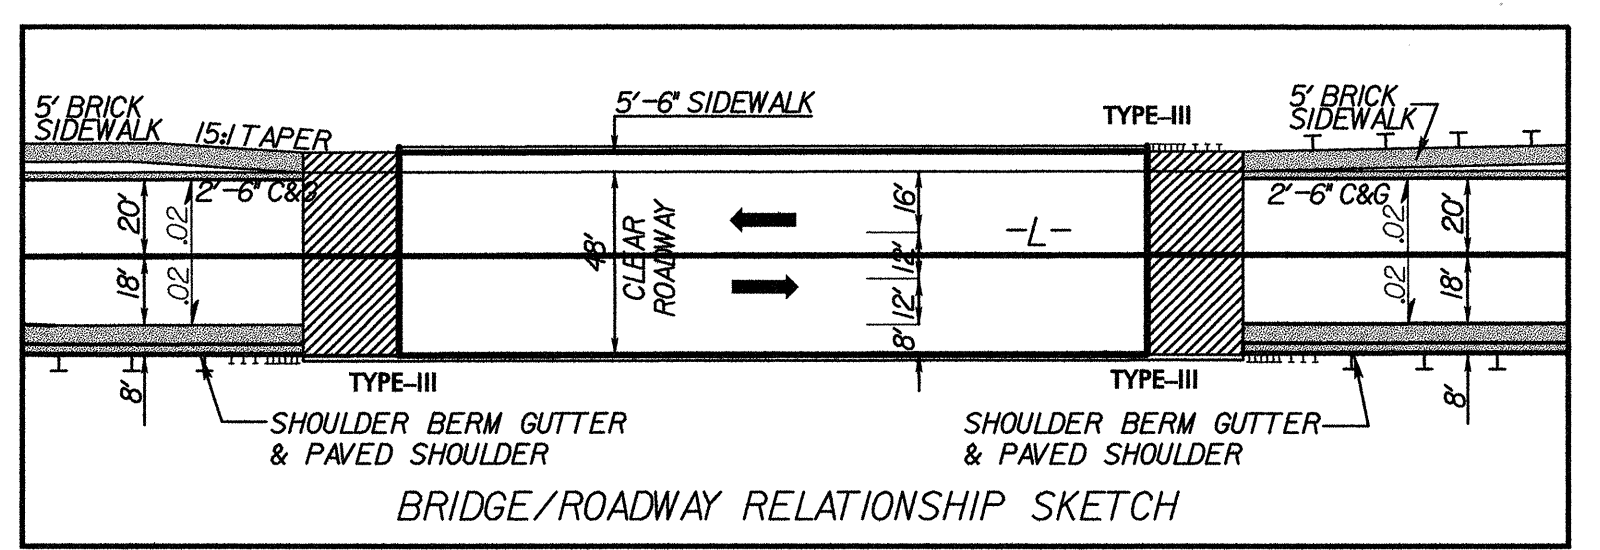

LEGEND

PAVED SHOULDER, CURB & SIDEWALK

SEE SHEET 2-A FOR DETOUR
SEE SHEET 5 FOR -L- PROFILE
SEE SHEETS S-1 THRU S-4 FOR STRUCTURE PLANS

REVISIONS

DATE TIME DRAWN BY CHECKED BY

\\proj\36522_rwy_0814.dgn 02/11/2005 08:12:50 AM