

09/20/52

CONTRACT: C201181 TIP PROJECT: B-3652




STATE OF NORTH CAROLINA  
DIVISION OF HIGHWAYS

T.I.P. NO.	SHEET NO.
<b>B - 3652</b>	<b>UC-1</b>

**GUILFORD COUNTY**

LOCATION: BRIDGE NO. 20 OVER DEEP RIVER ON SR 4121 (MAIN ST)


TYPE OF WORK: UTILITY CONSTRUCTION

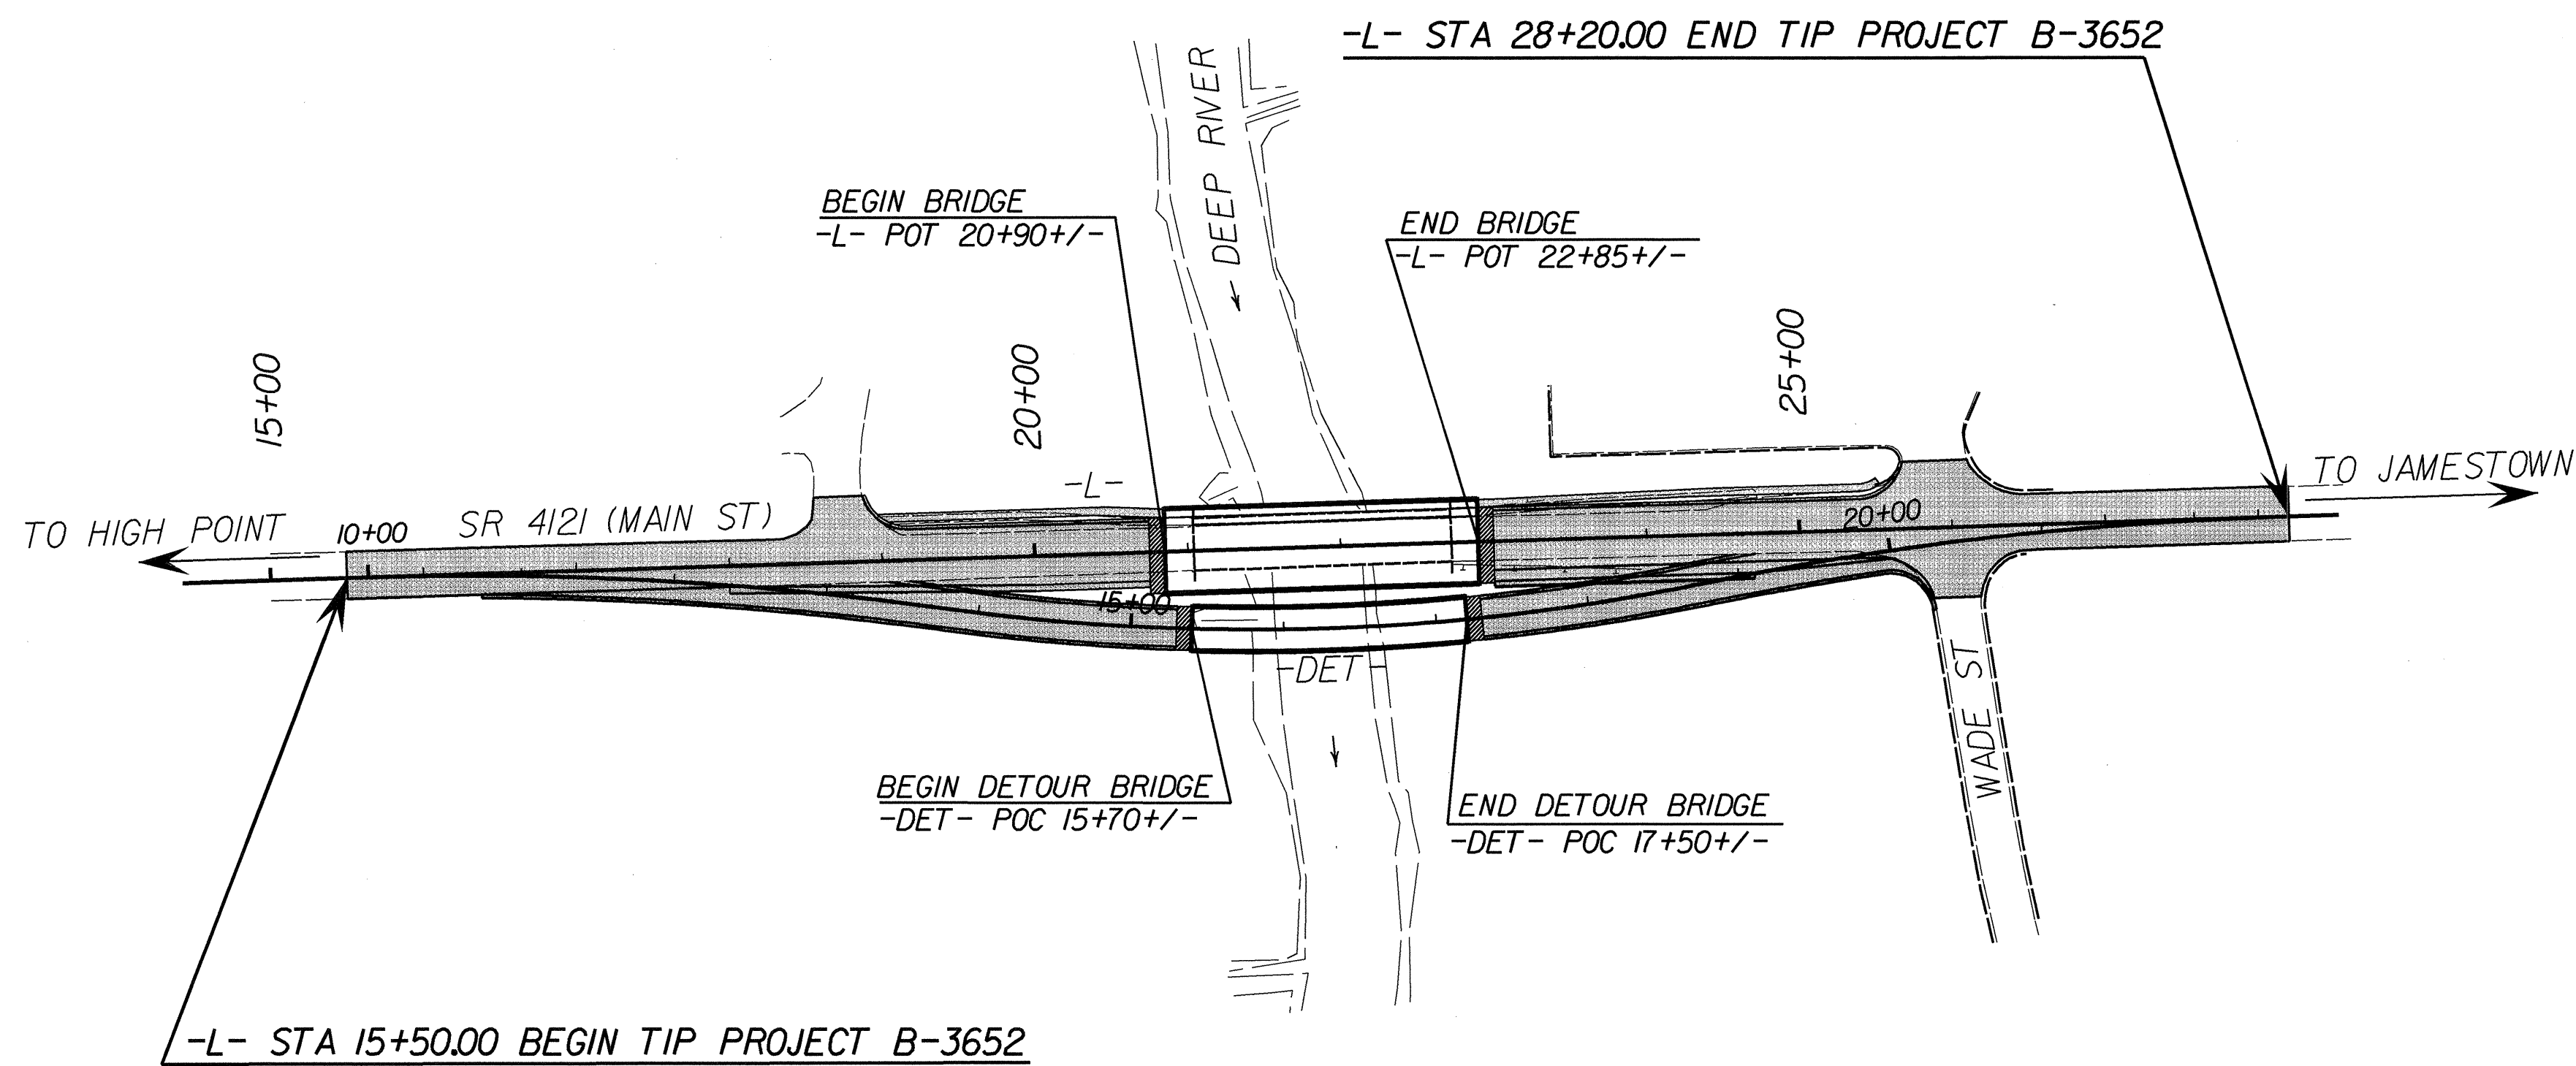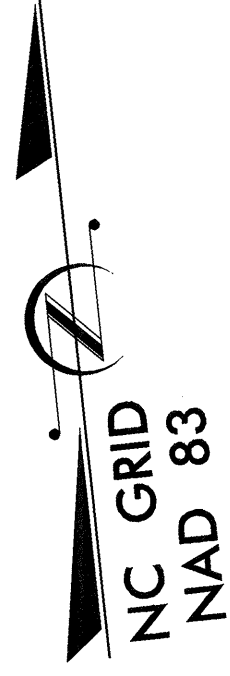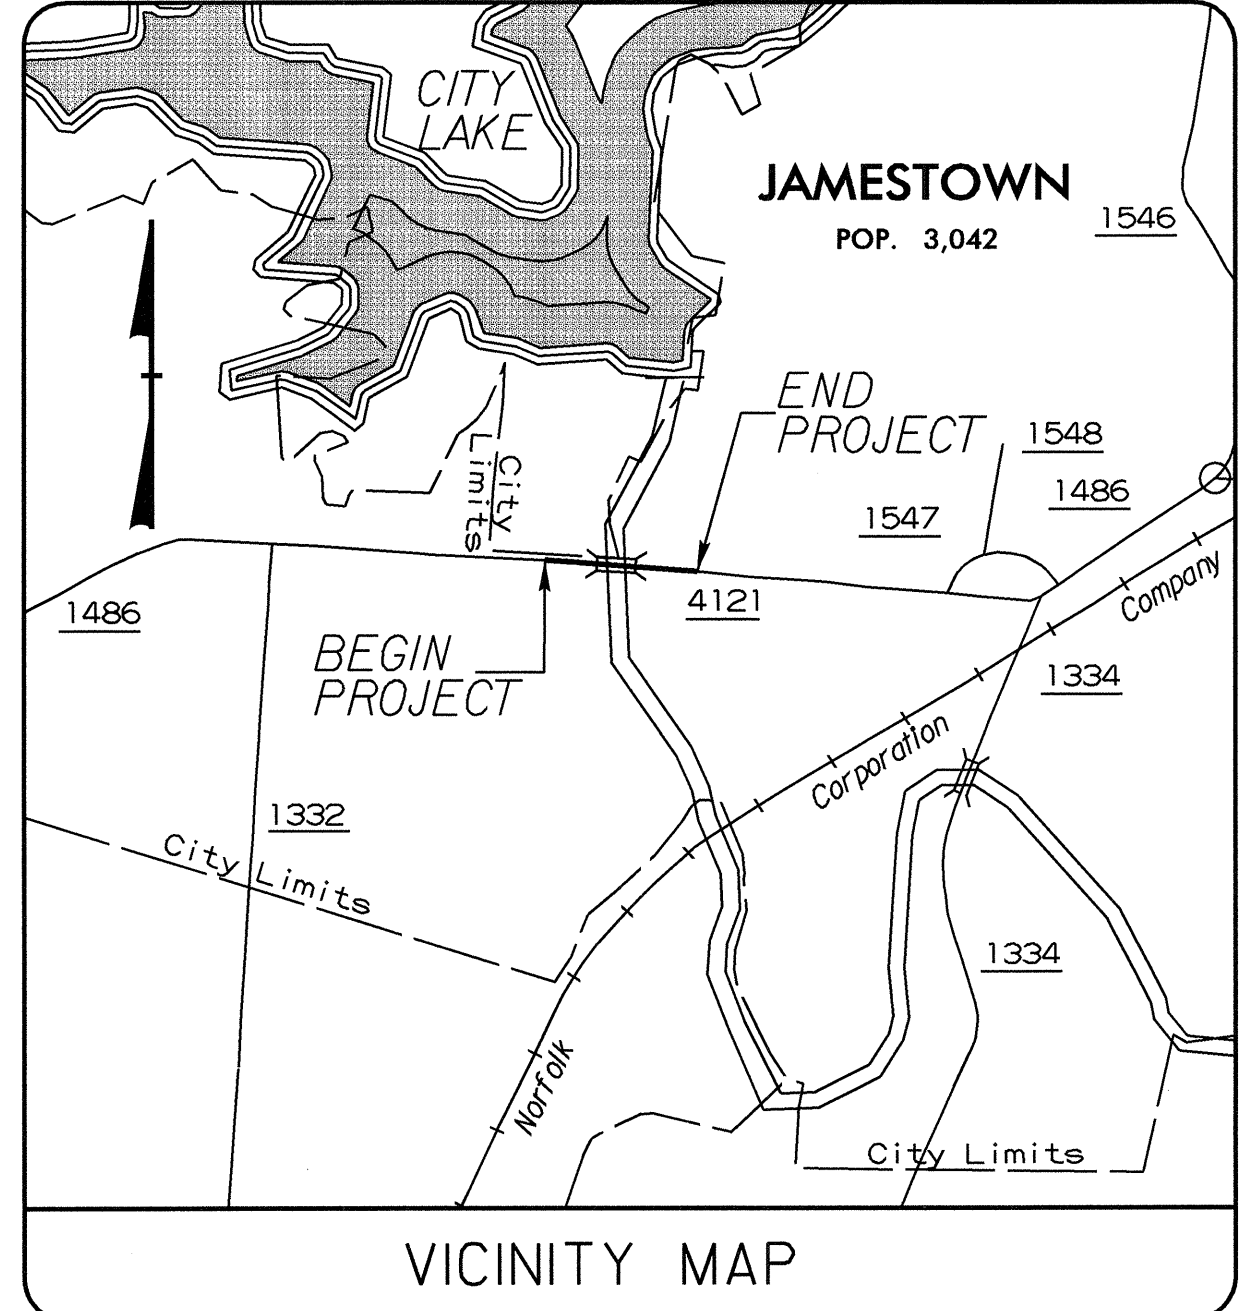

THIS PROJECT IS WITHIN THE MUNICIPAL BOUNDARY OF JAMESTOWN

SHEET NO.	DESCRIPTION
UC-1	TITLE SHEET
UC-2	UTILITY CONSTRUCTION PLAN SHEET
UC-3	UTILITY CONSTRUCTION PROFILE SHEET
UC-4	UTILITY CONSTRUCTION DETAIL SHEET

WATER AND SEWER OWNERS ON PROJECT
WATER - TOWN OF JAMESTOWN
SEWER - TOWN OF JAMESTOWN
RAW WATER - CITY OF HIGH POINT

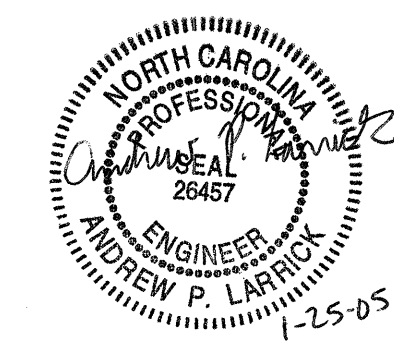

PREPARED IN THE OFFICE OF:  
**DAVIS-MARTIN-POWELL AND ASSOCIATES, INC.**

6415 OLD PLANK ROAD  
HIGH POINT, NC 27265  
PHONE (336) 886-4821  
FAX (336) 886-4458

**dmp**

Randy McNeill, P.E. UTILITIES PROJECT MANAGER  
Andy Larrick, P.E. UTILITIES PROJECT ENGINEER  
Ralph Love UTILITIES PROJECT DESIGNER