



8/23/99

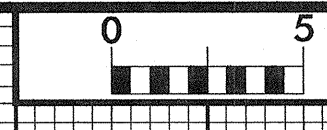

PROJ. REFERENCE NO. B-3652 SHEET NO. X-17

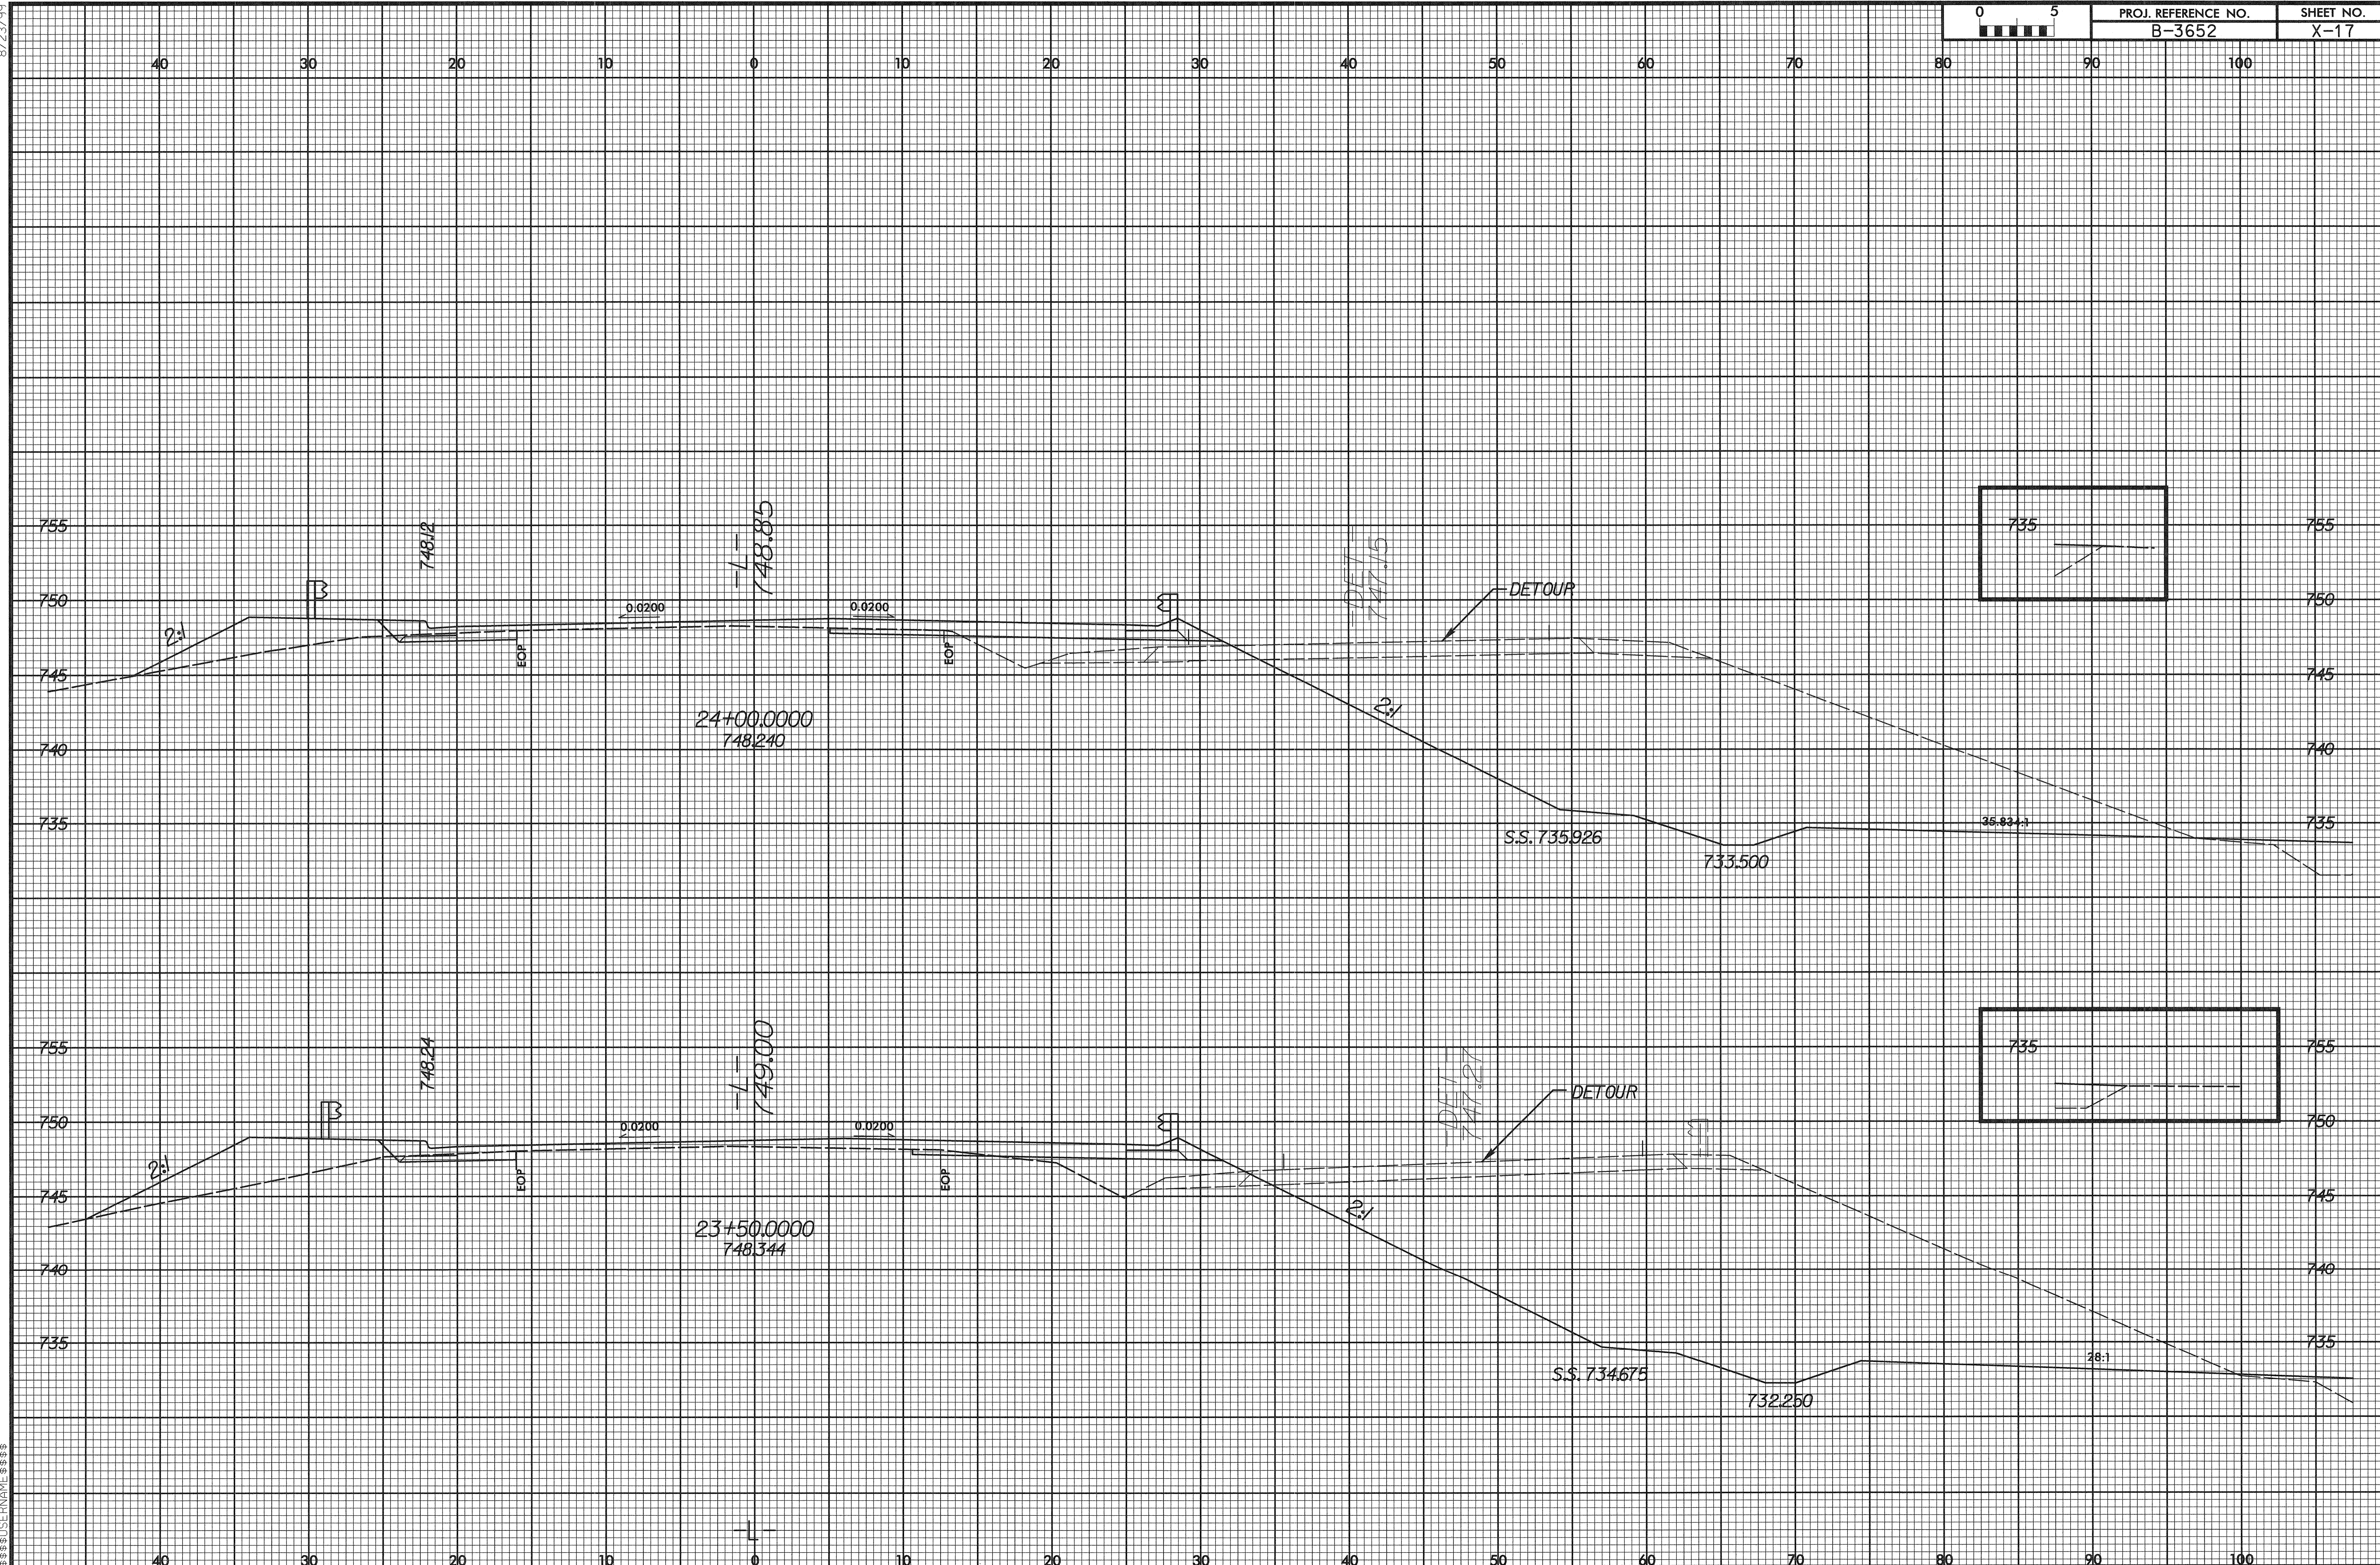

SYSTEM TIME 8/23/99 12:02:20 PM

\\sc15952r01\pl\l\_09n 12/02/2004 07:51:12 AM