
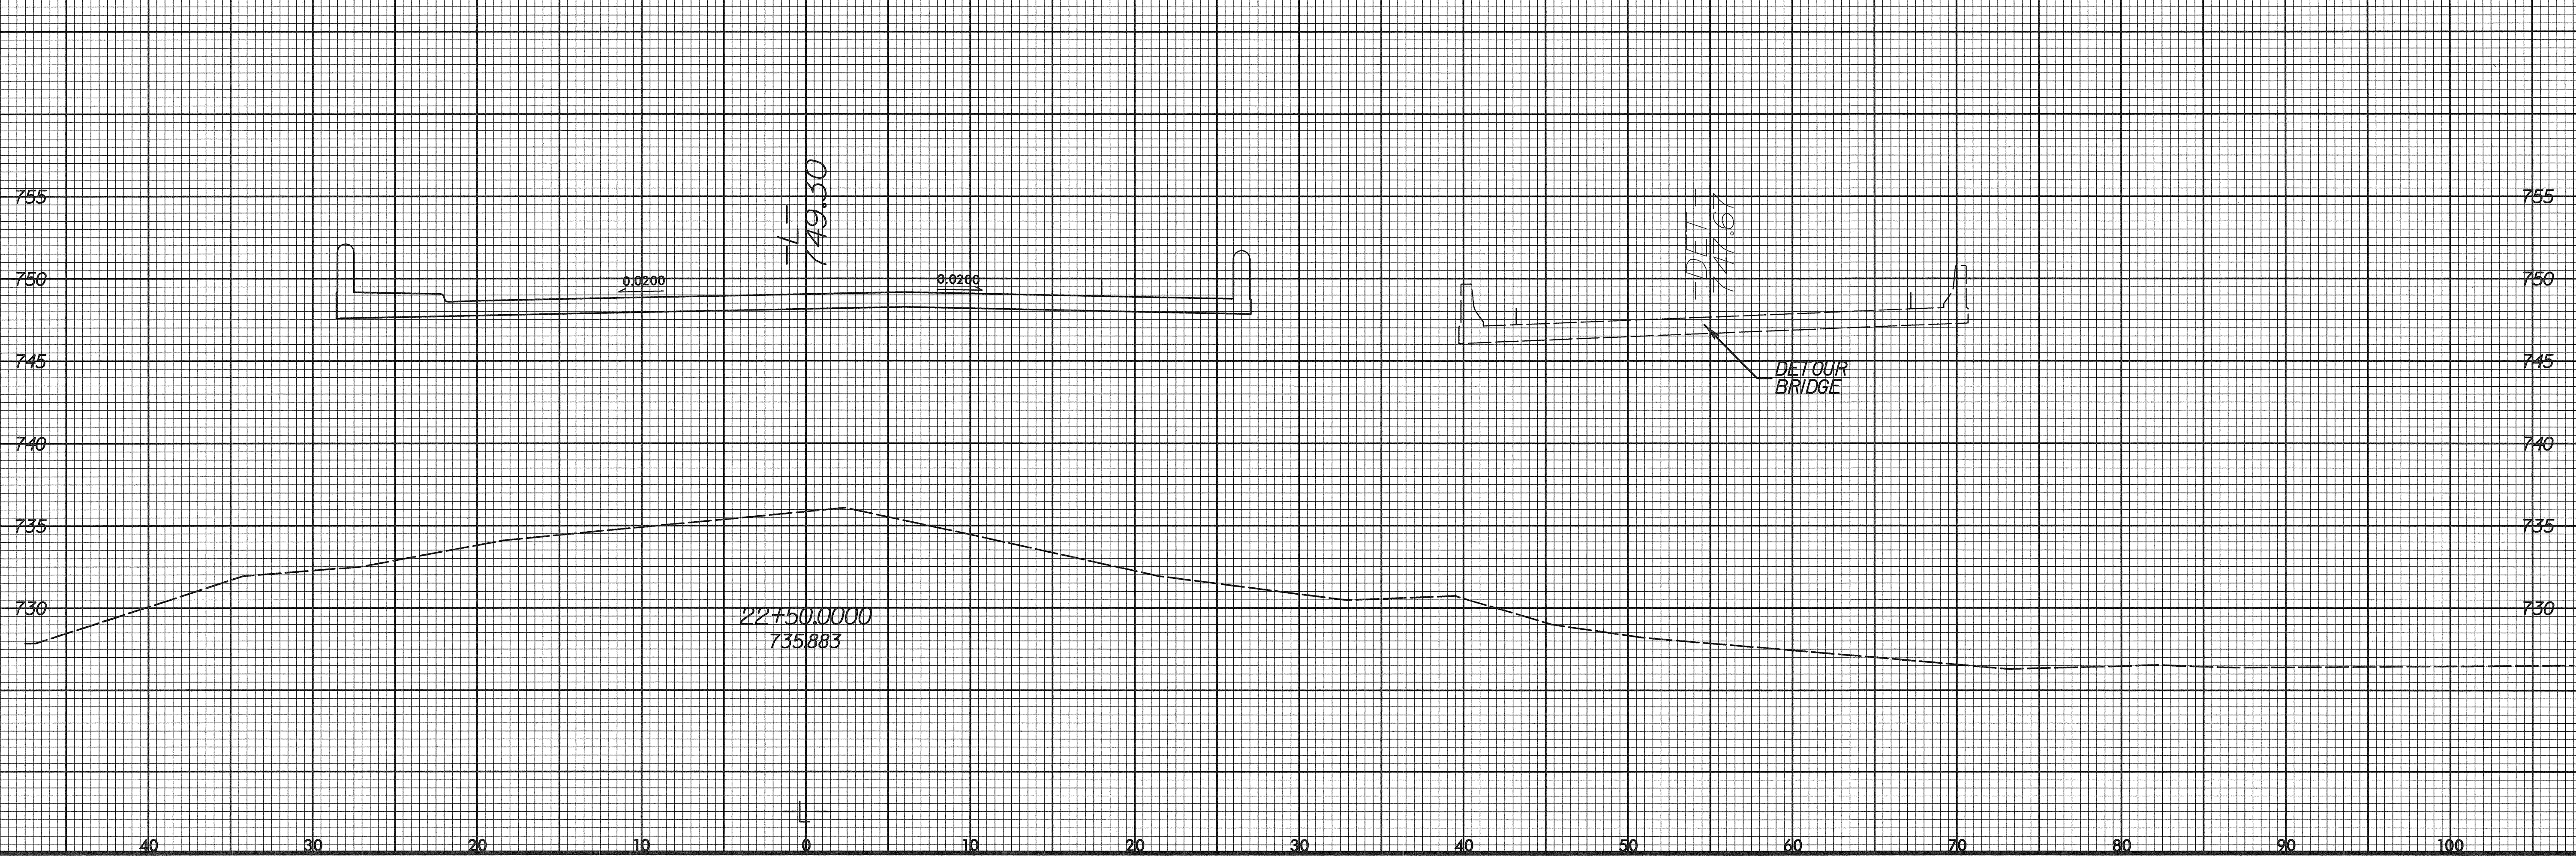
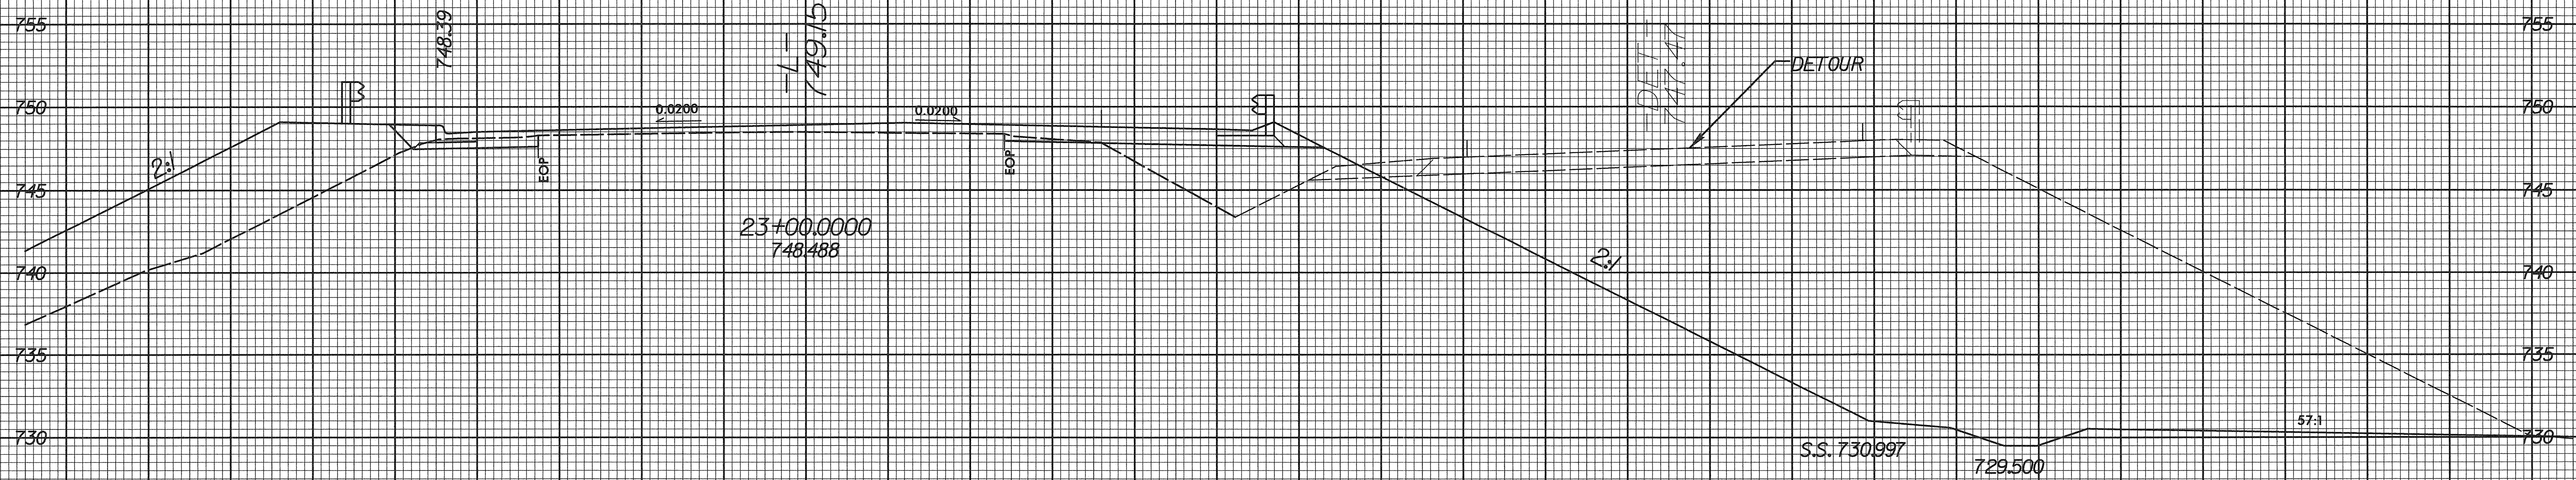
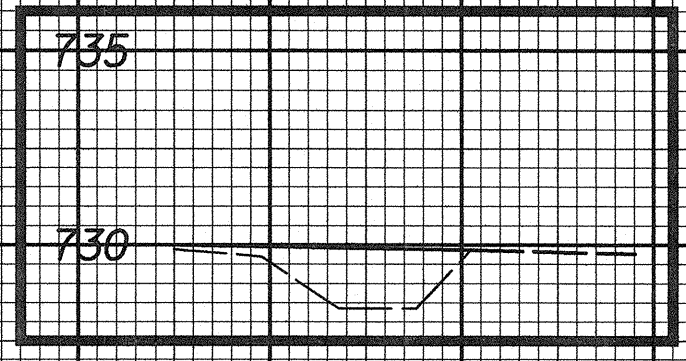


8/23/99

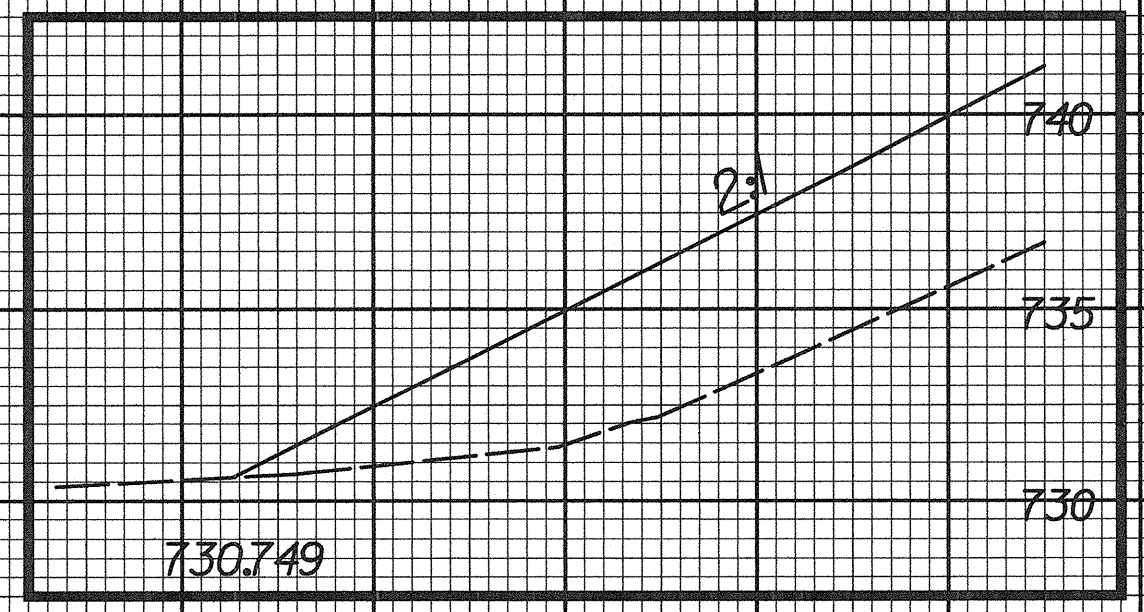

11/11/04 12:02:36 AM

11/11/04 12:02:36 AM