



8/23/99

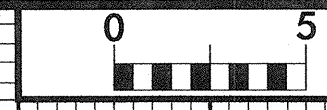

PROJ. REFERENCE NO.
B-3652

SHEET NO.
X-14

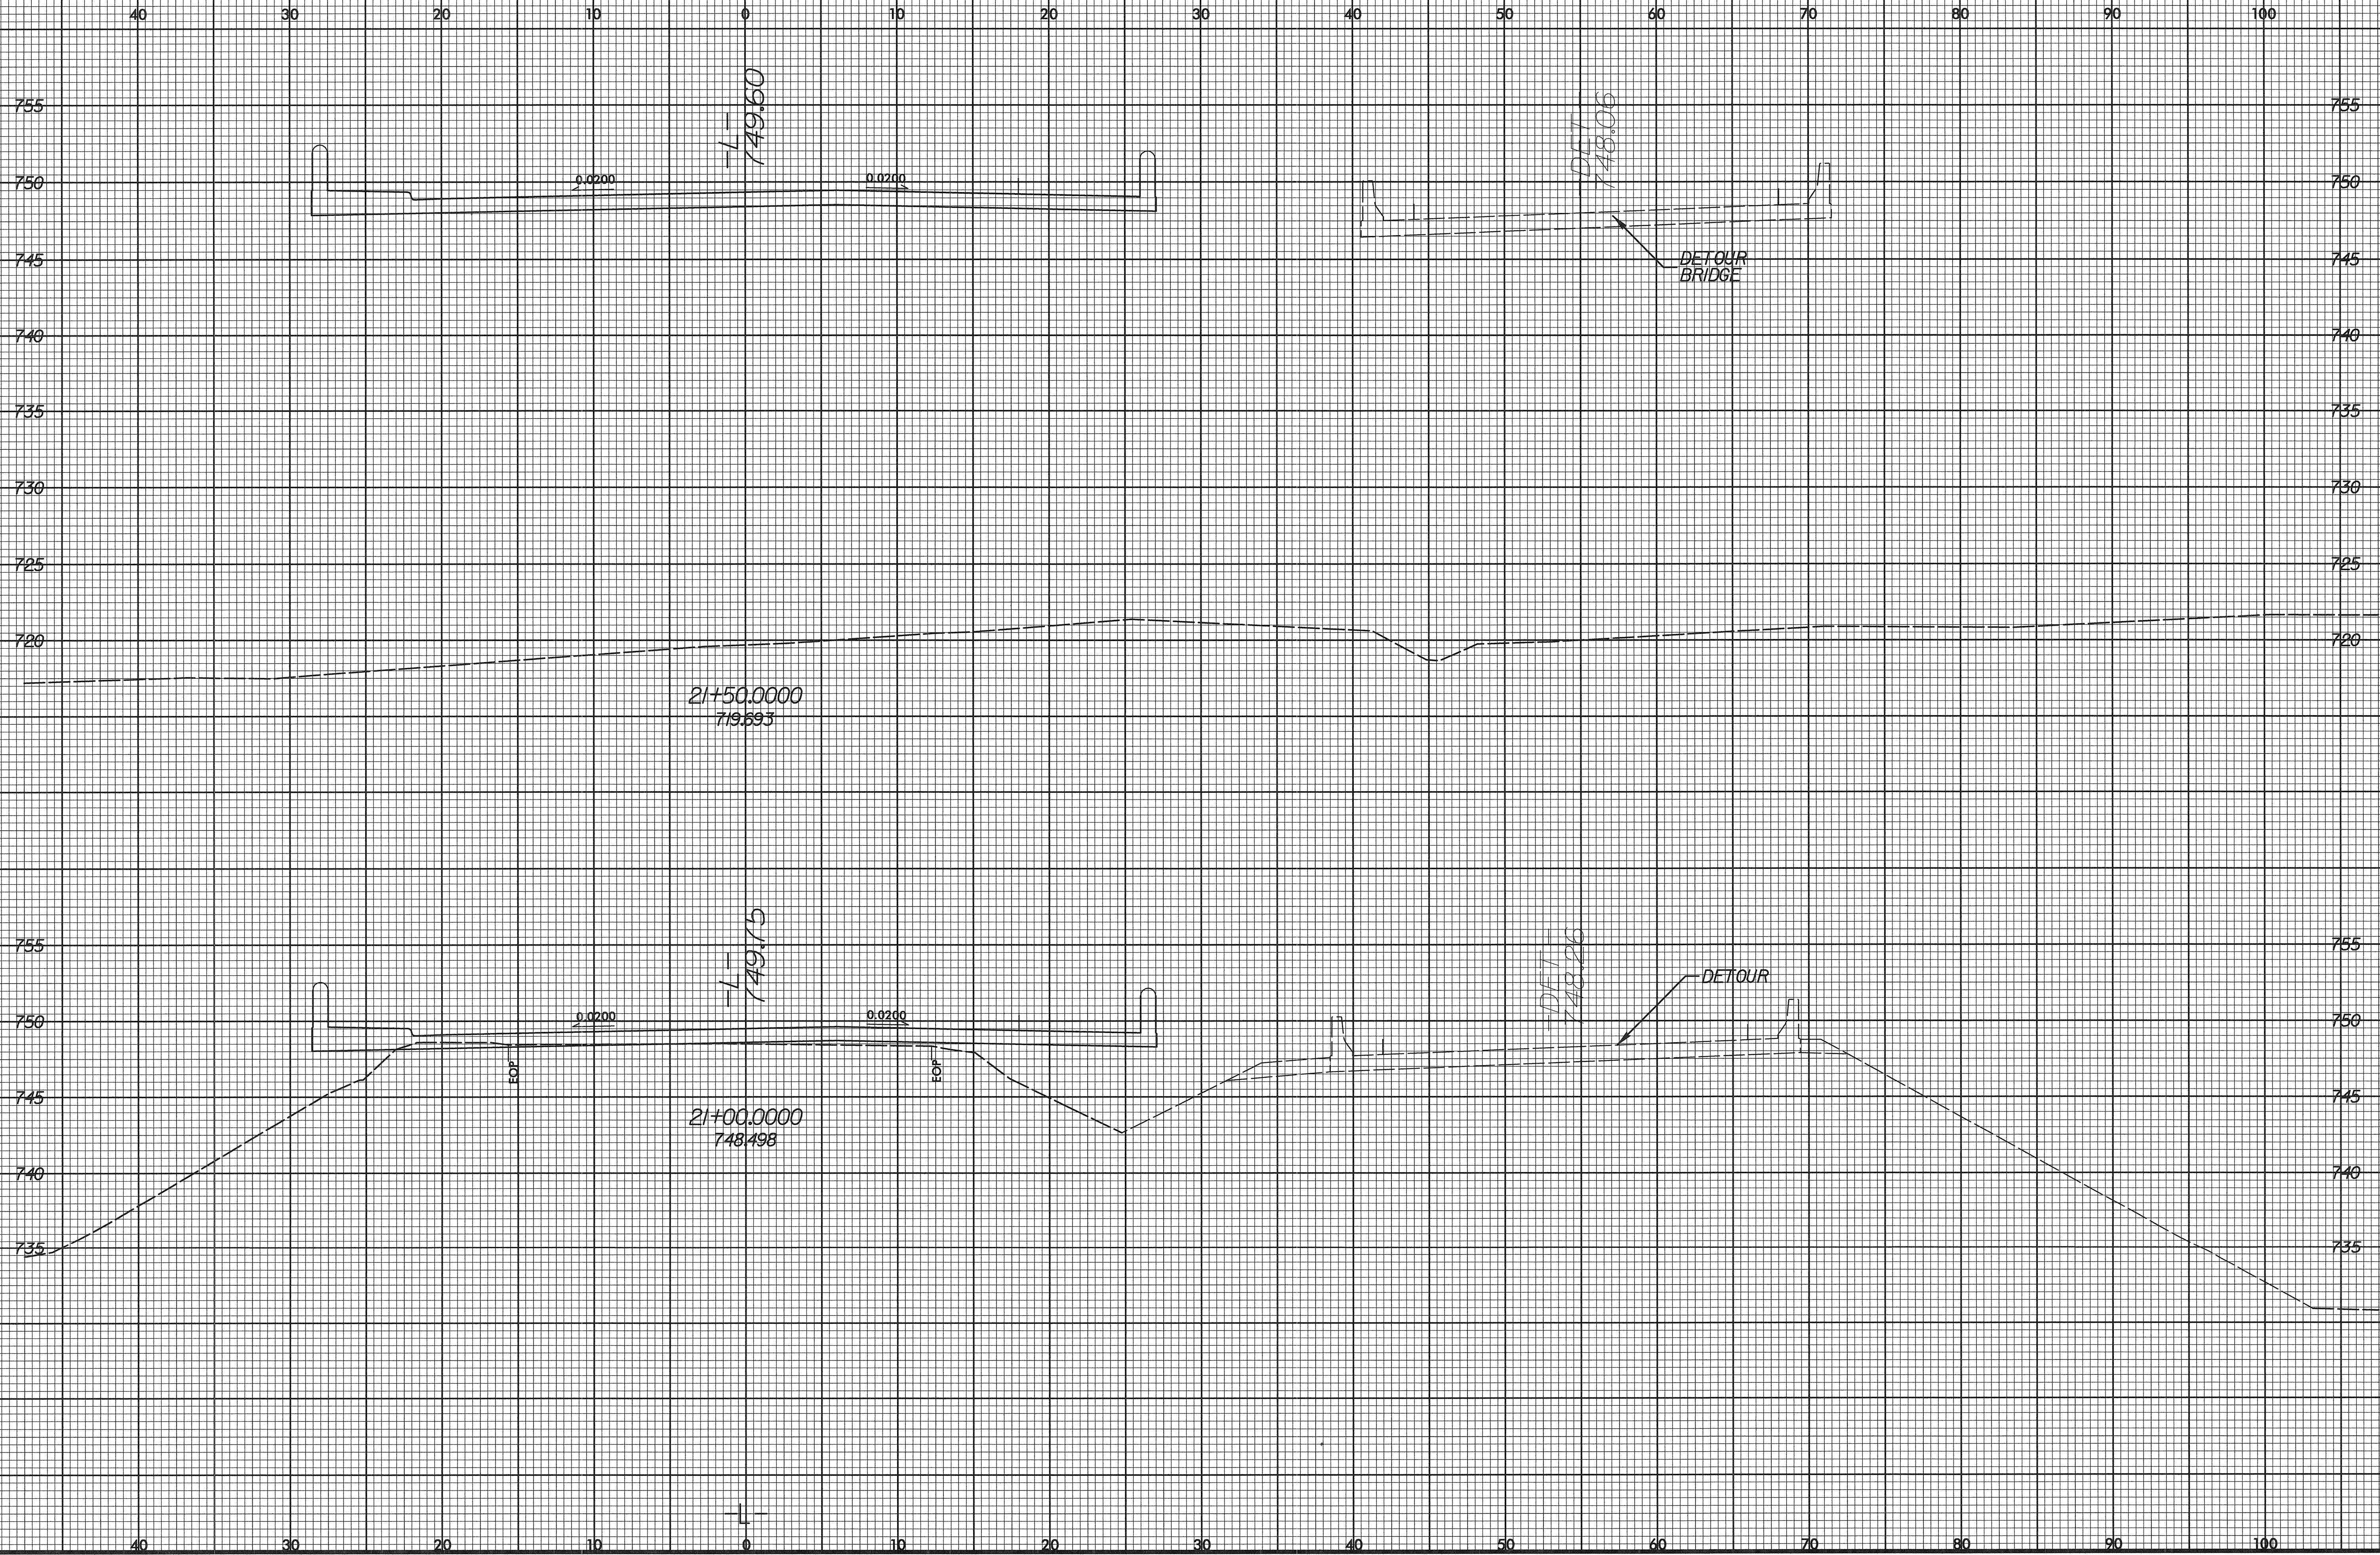

749.60

748.06

21+50.0000
719.693

749.15

748.26

21+00.0000
748.498

DETOUR
BRIDGE

DETOUR

0.0200

0.0200

0.0200

0.0200

EOP

EOP

SYSTEMS

12/02/2004 07:02:36 AM