


8/23/99

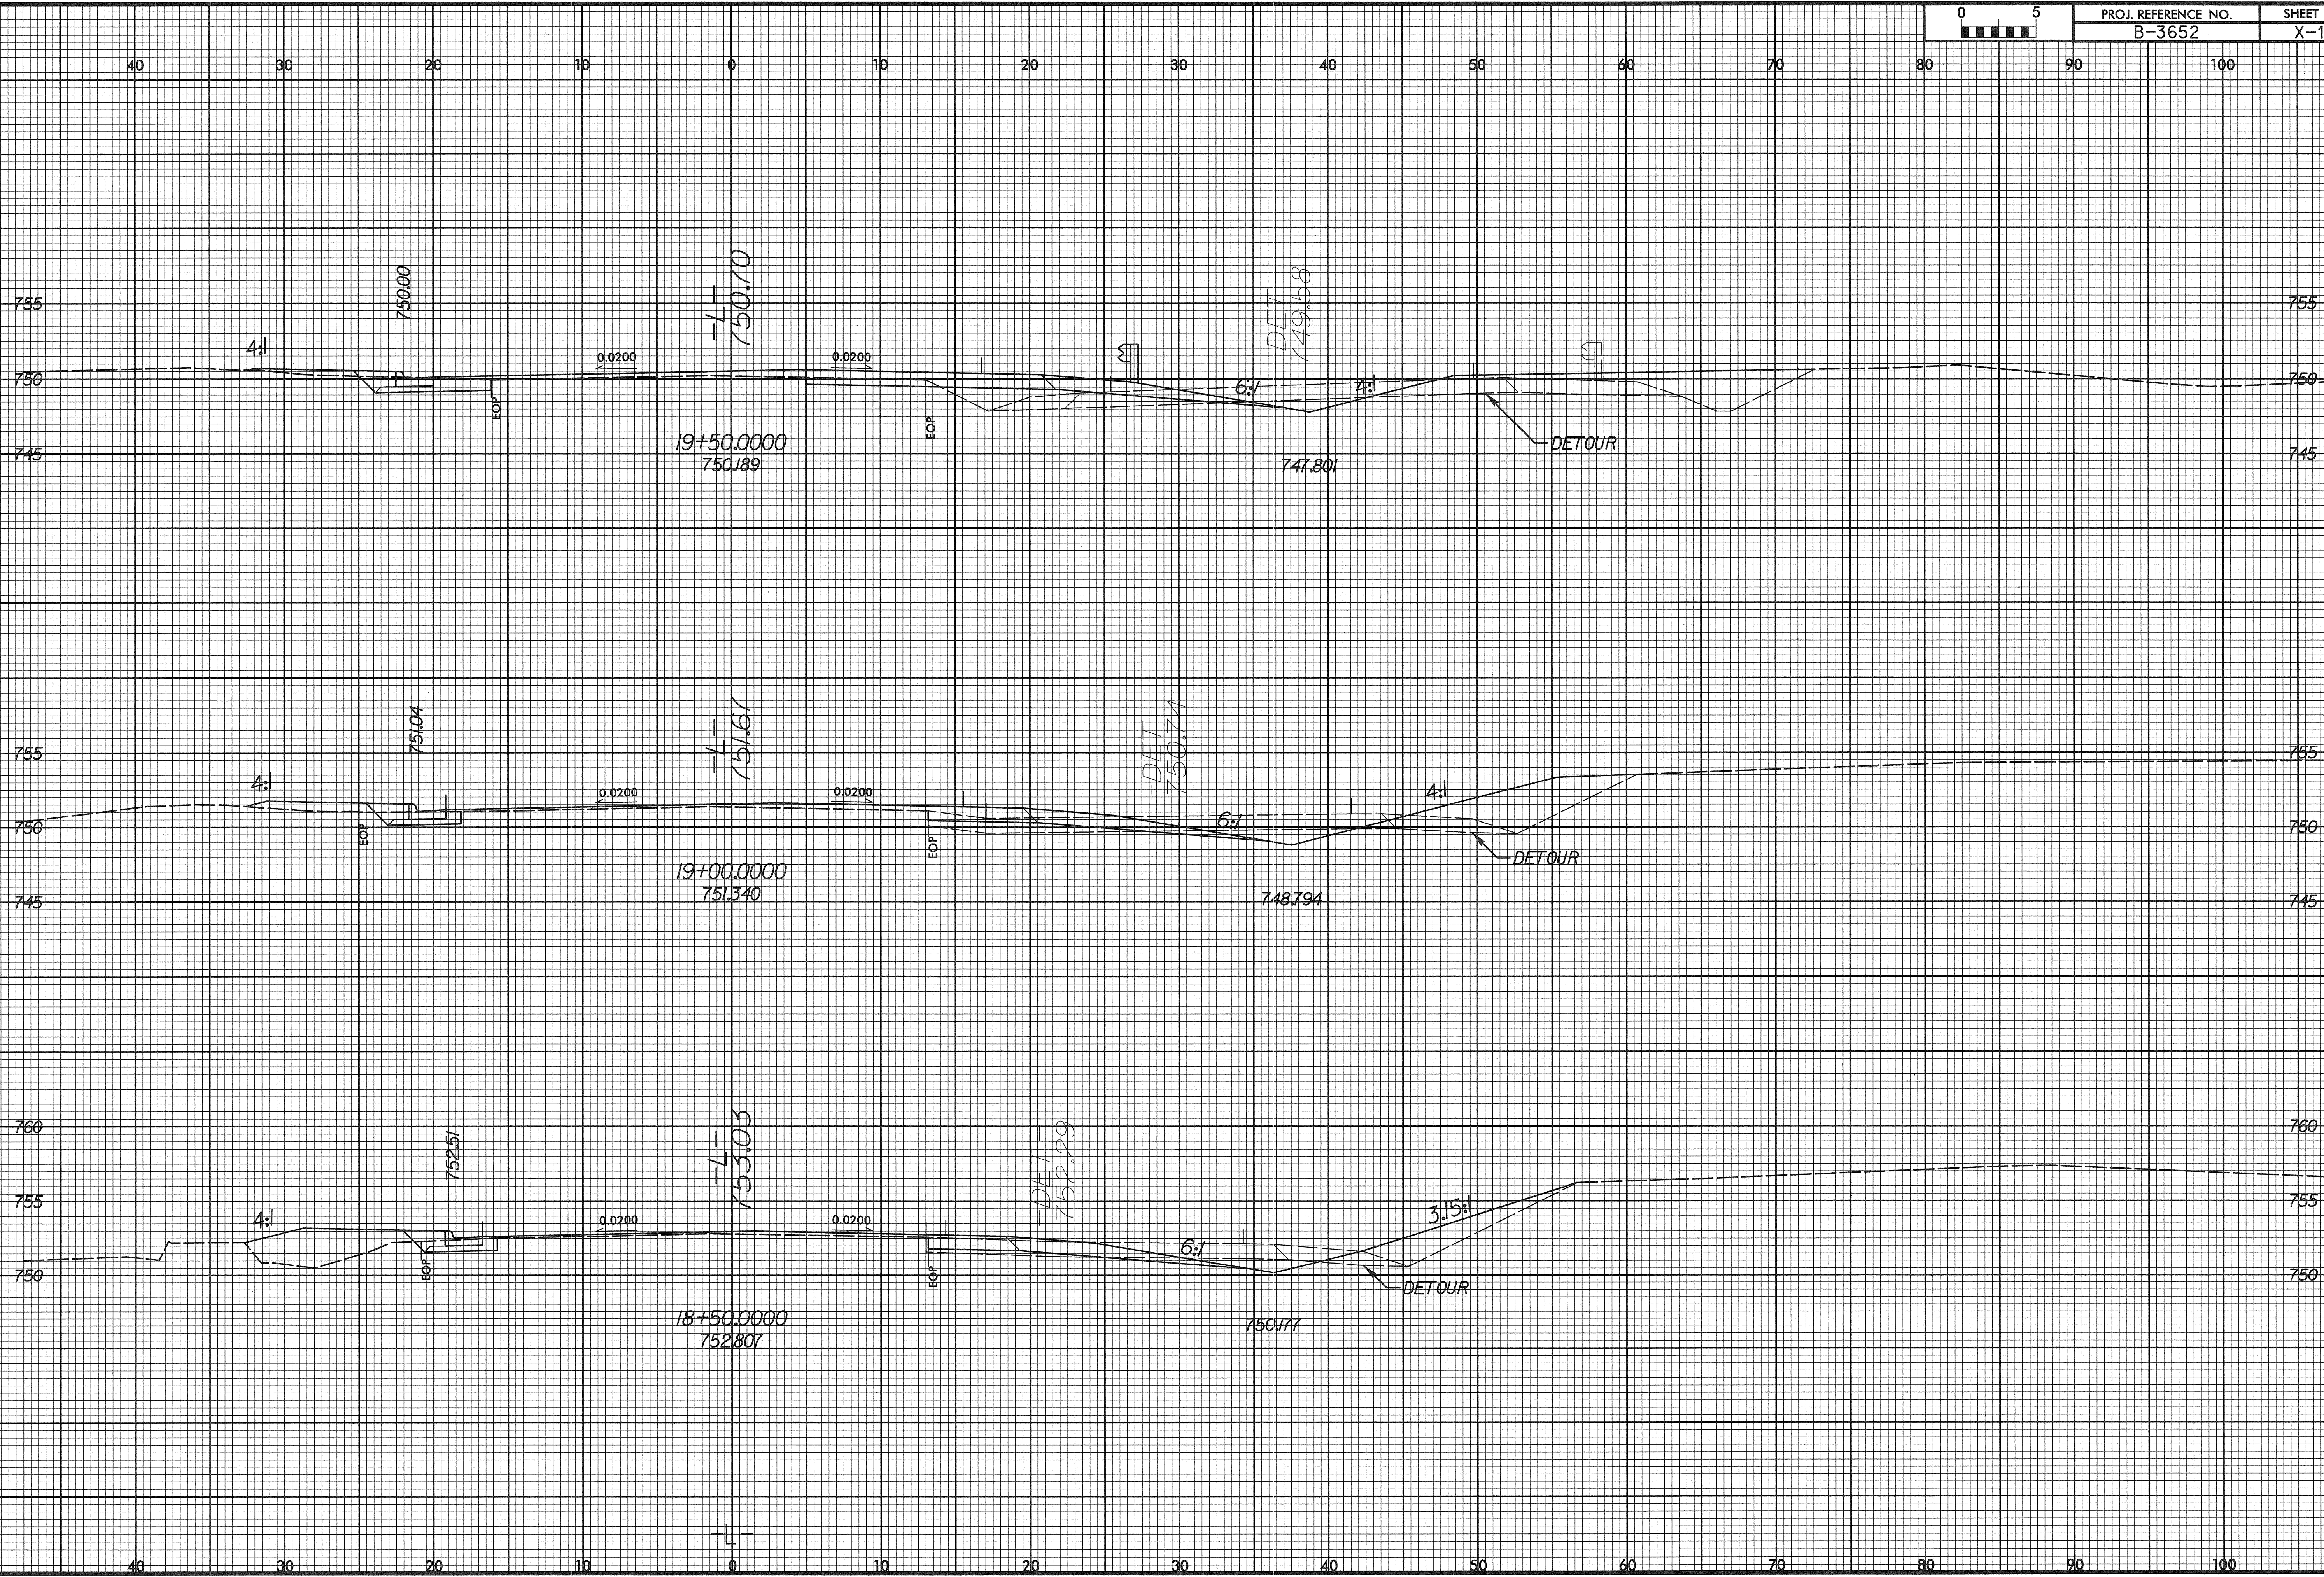

SYNTHESIS ENGINEERING

12/02/2004 07:02:37 AM