


8/23/99



PROJ. REFERENCE NO.  
B-3652

SHEET NO.  
X-11

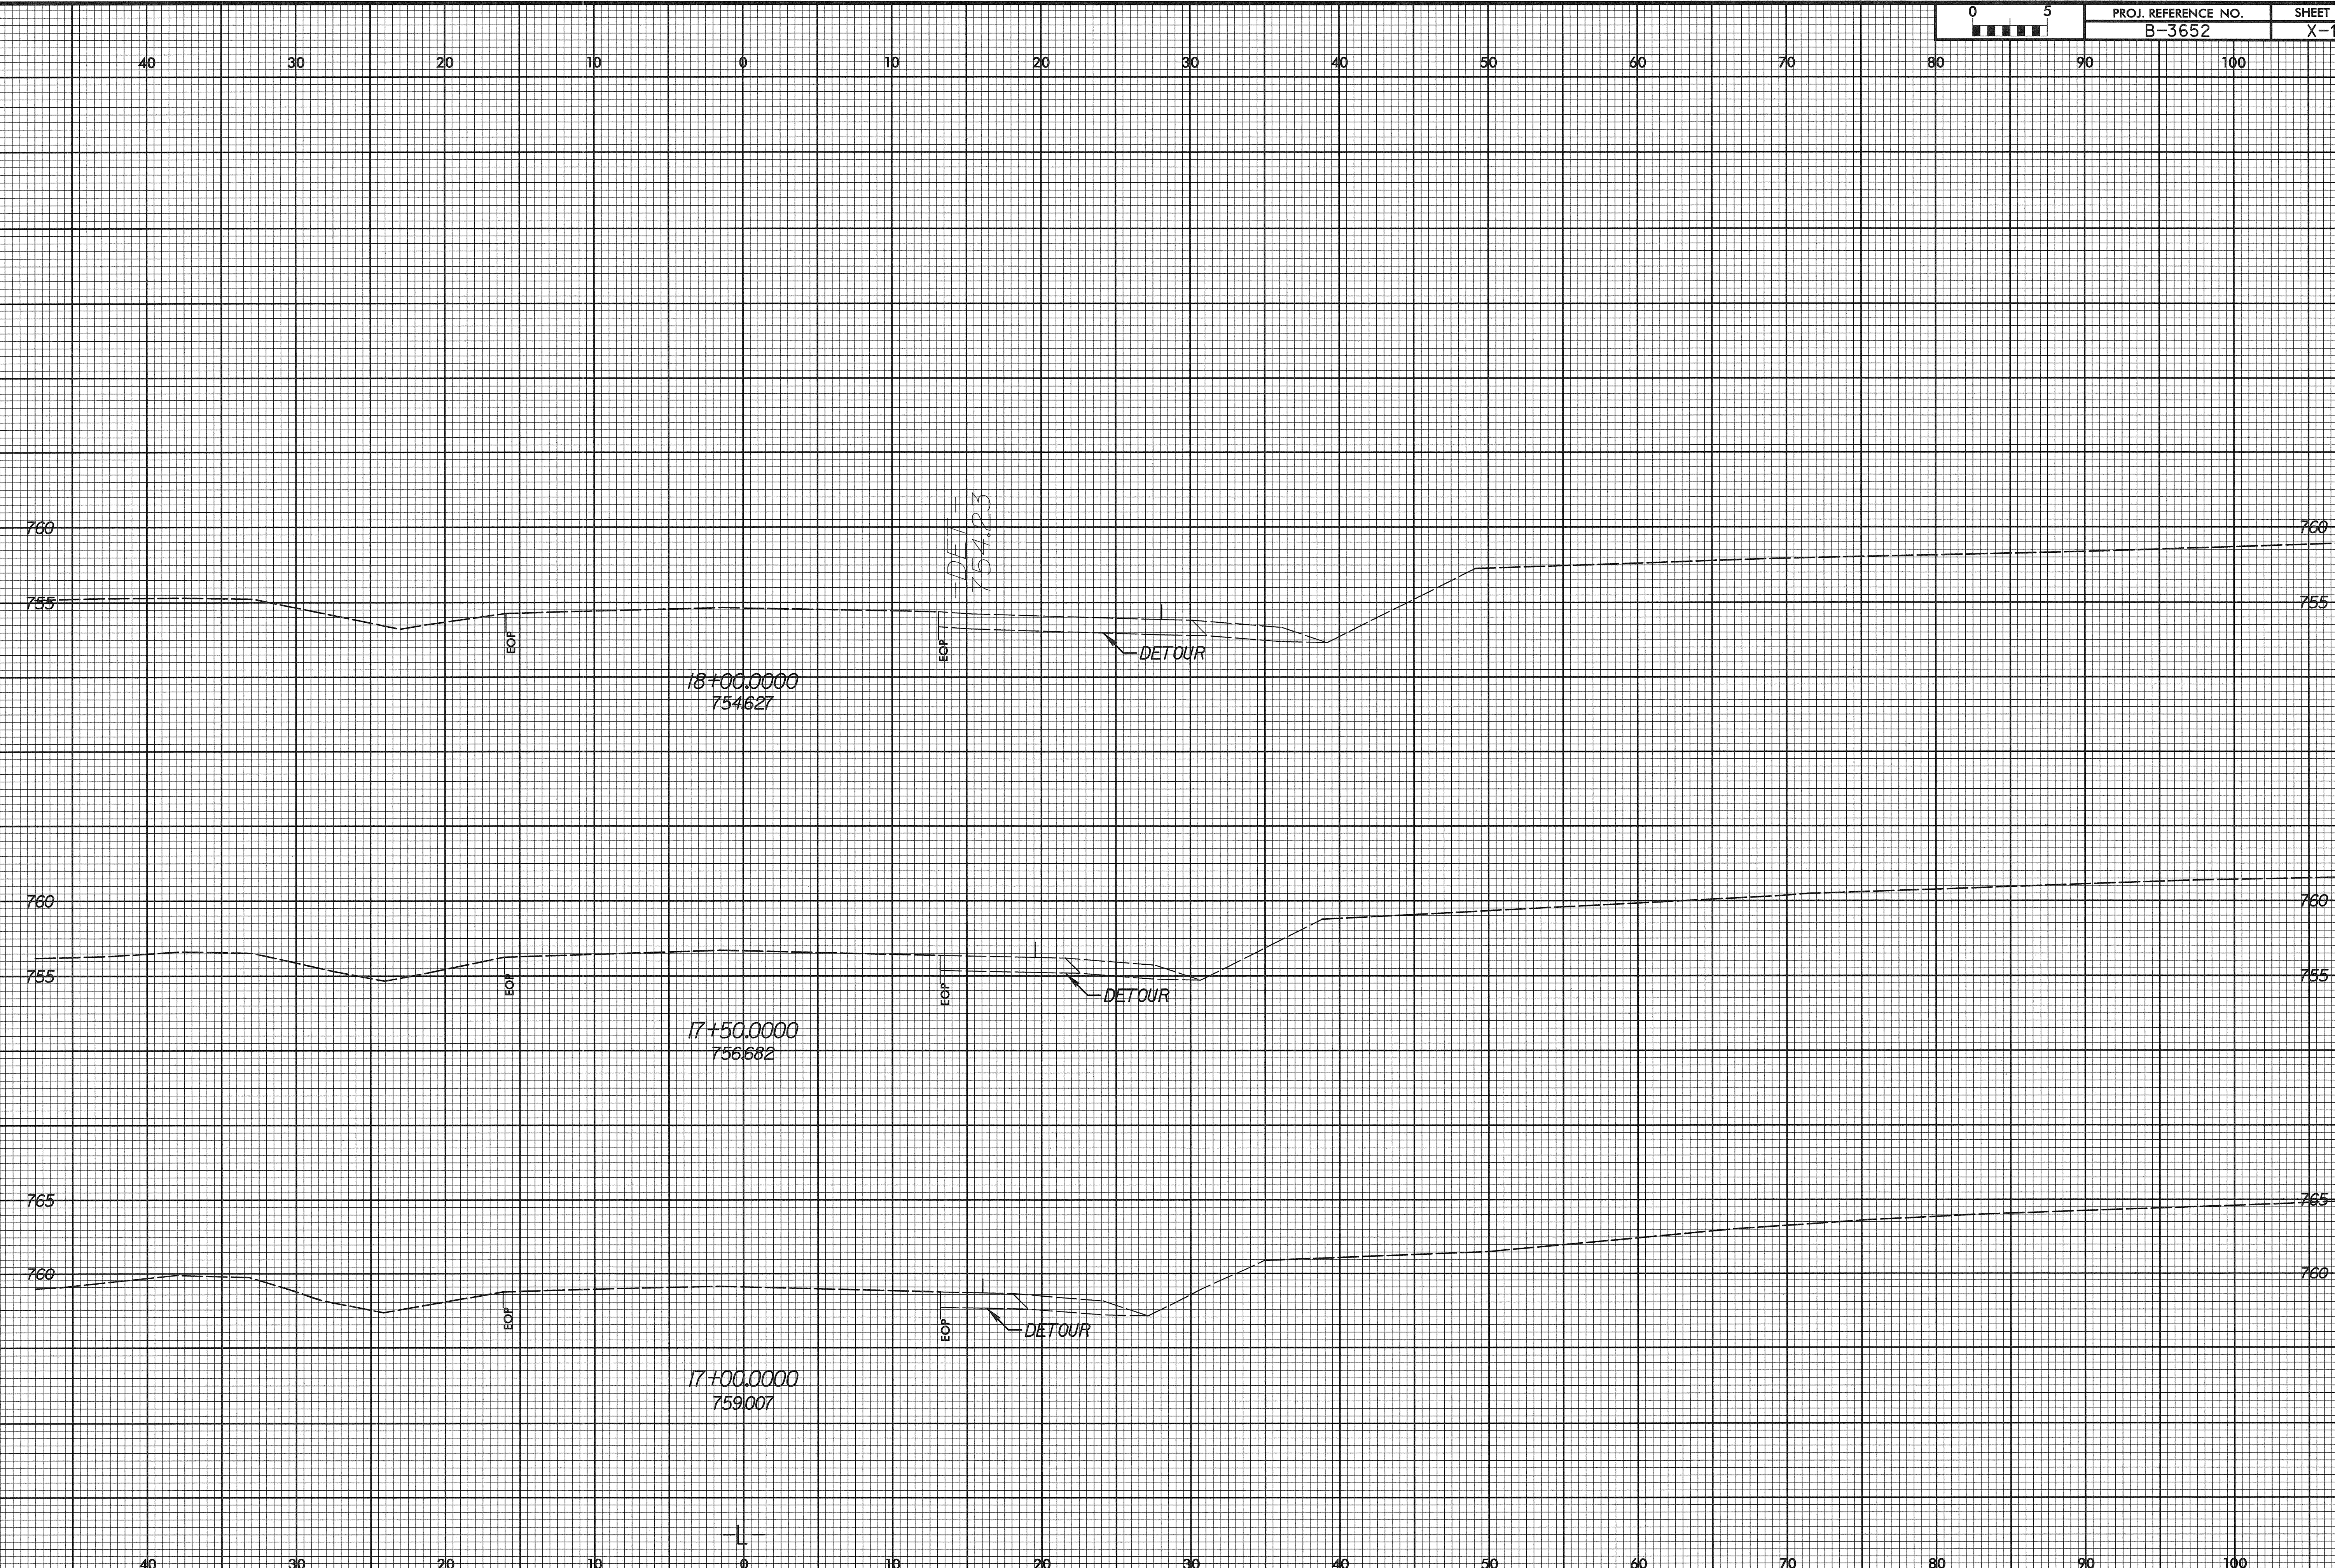

EOB

18+00.0000  
754.627

EOB

DETOUR  
754.23

DETOUR

EOB

17+50.0000  
756.662

EOB

DETOUR

EOB

17+00.0000  
759.007

EOB

DETOUR

SYSTEMS TIME 8/23/99 12:02:37 PM

\\s1\08652\_rpl\l1.dgn 12/02/2004 07:02:37 AM