


8/23/99



PROJ. REFERENCE NO. B-3652	SHEET NO. X-7
-------------------------------	------------------

50 40 30 20 10 0 10 20 30 40 50 60 70 80 90

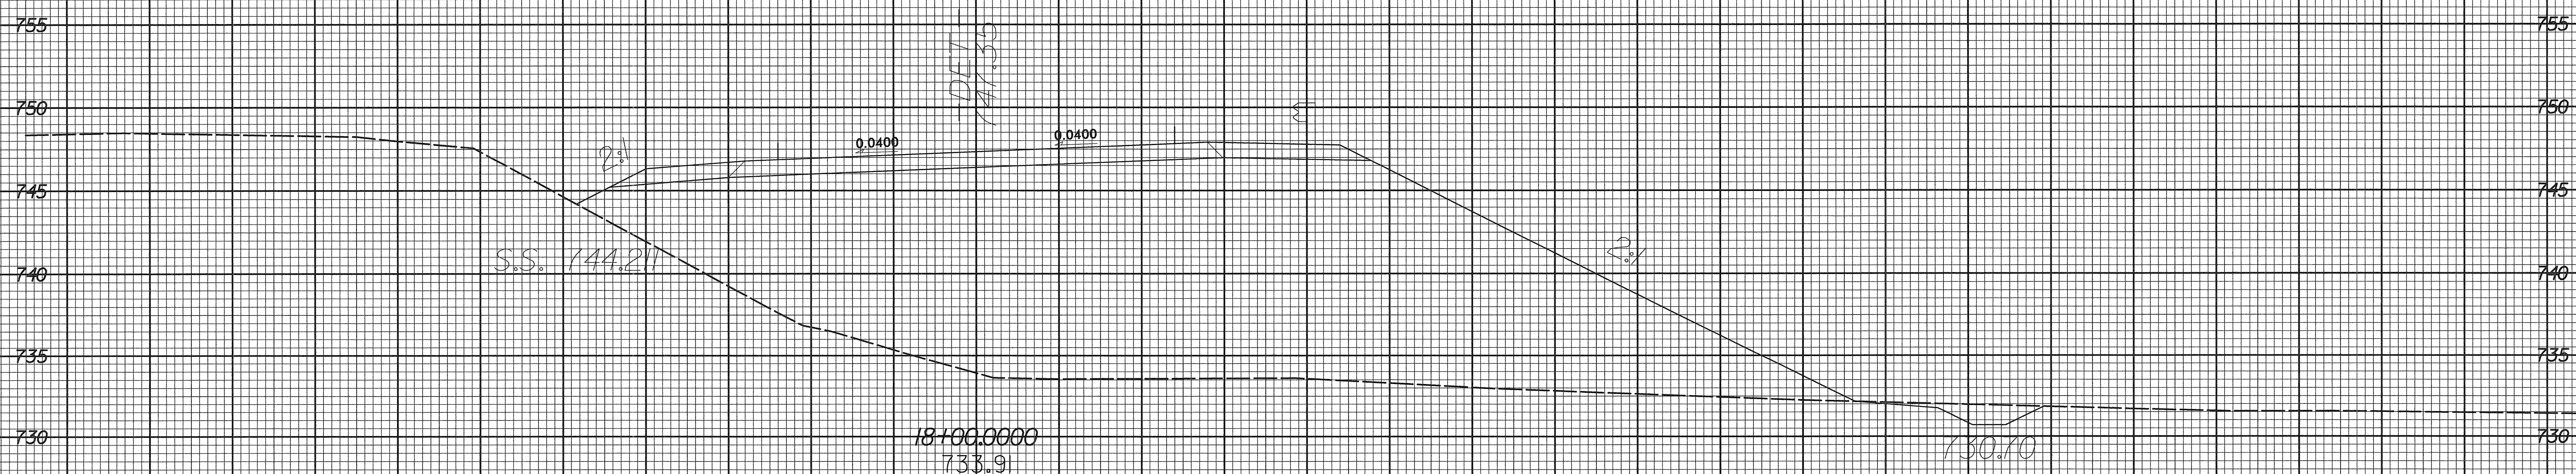

DET

8/23/99

B-3652_T-01_DET.dgn 12/02/2004 07:03:28 AM