


8/23/99

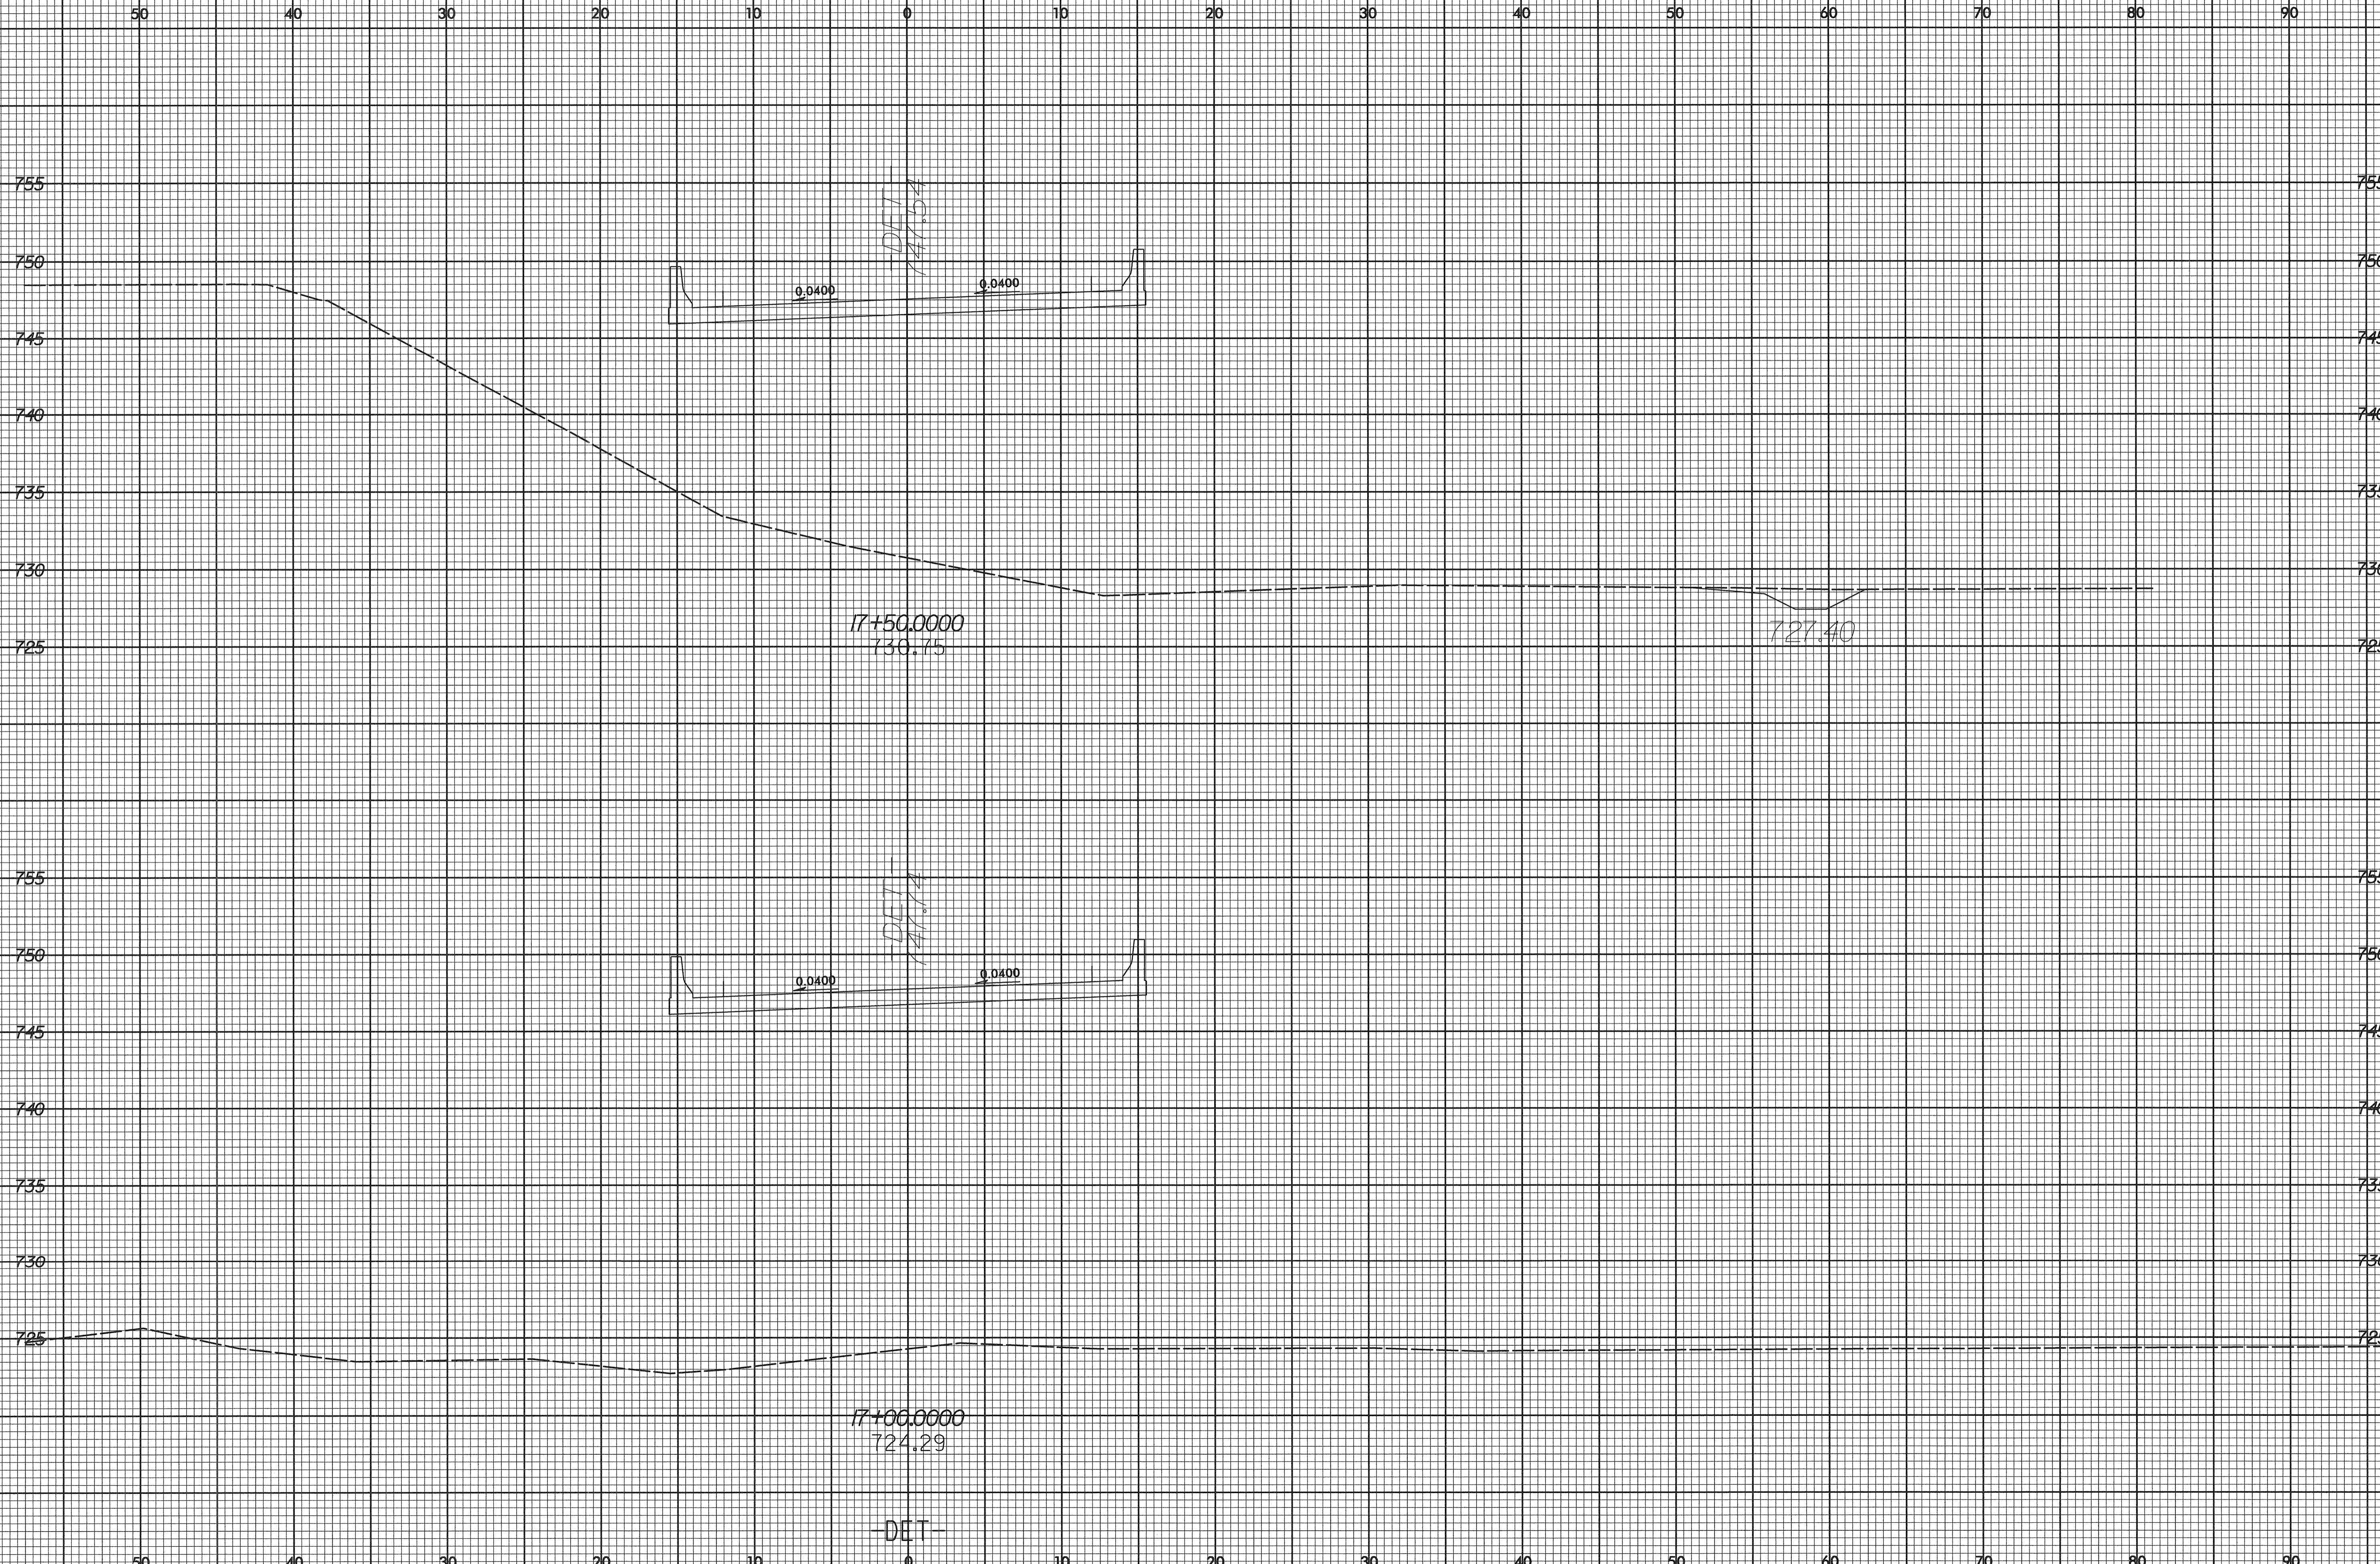

PROJ. REFERENCE NO.  
B-3652

SHEET NO.  
X-6



SYSTEM TIME: 8/23/99 12:03:28 AM

8/23/99 12:03:28 AM