


8/23/99

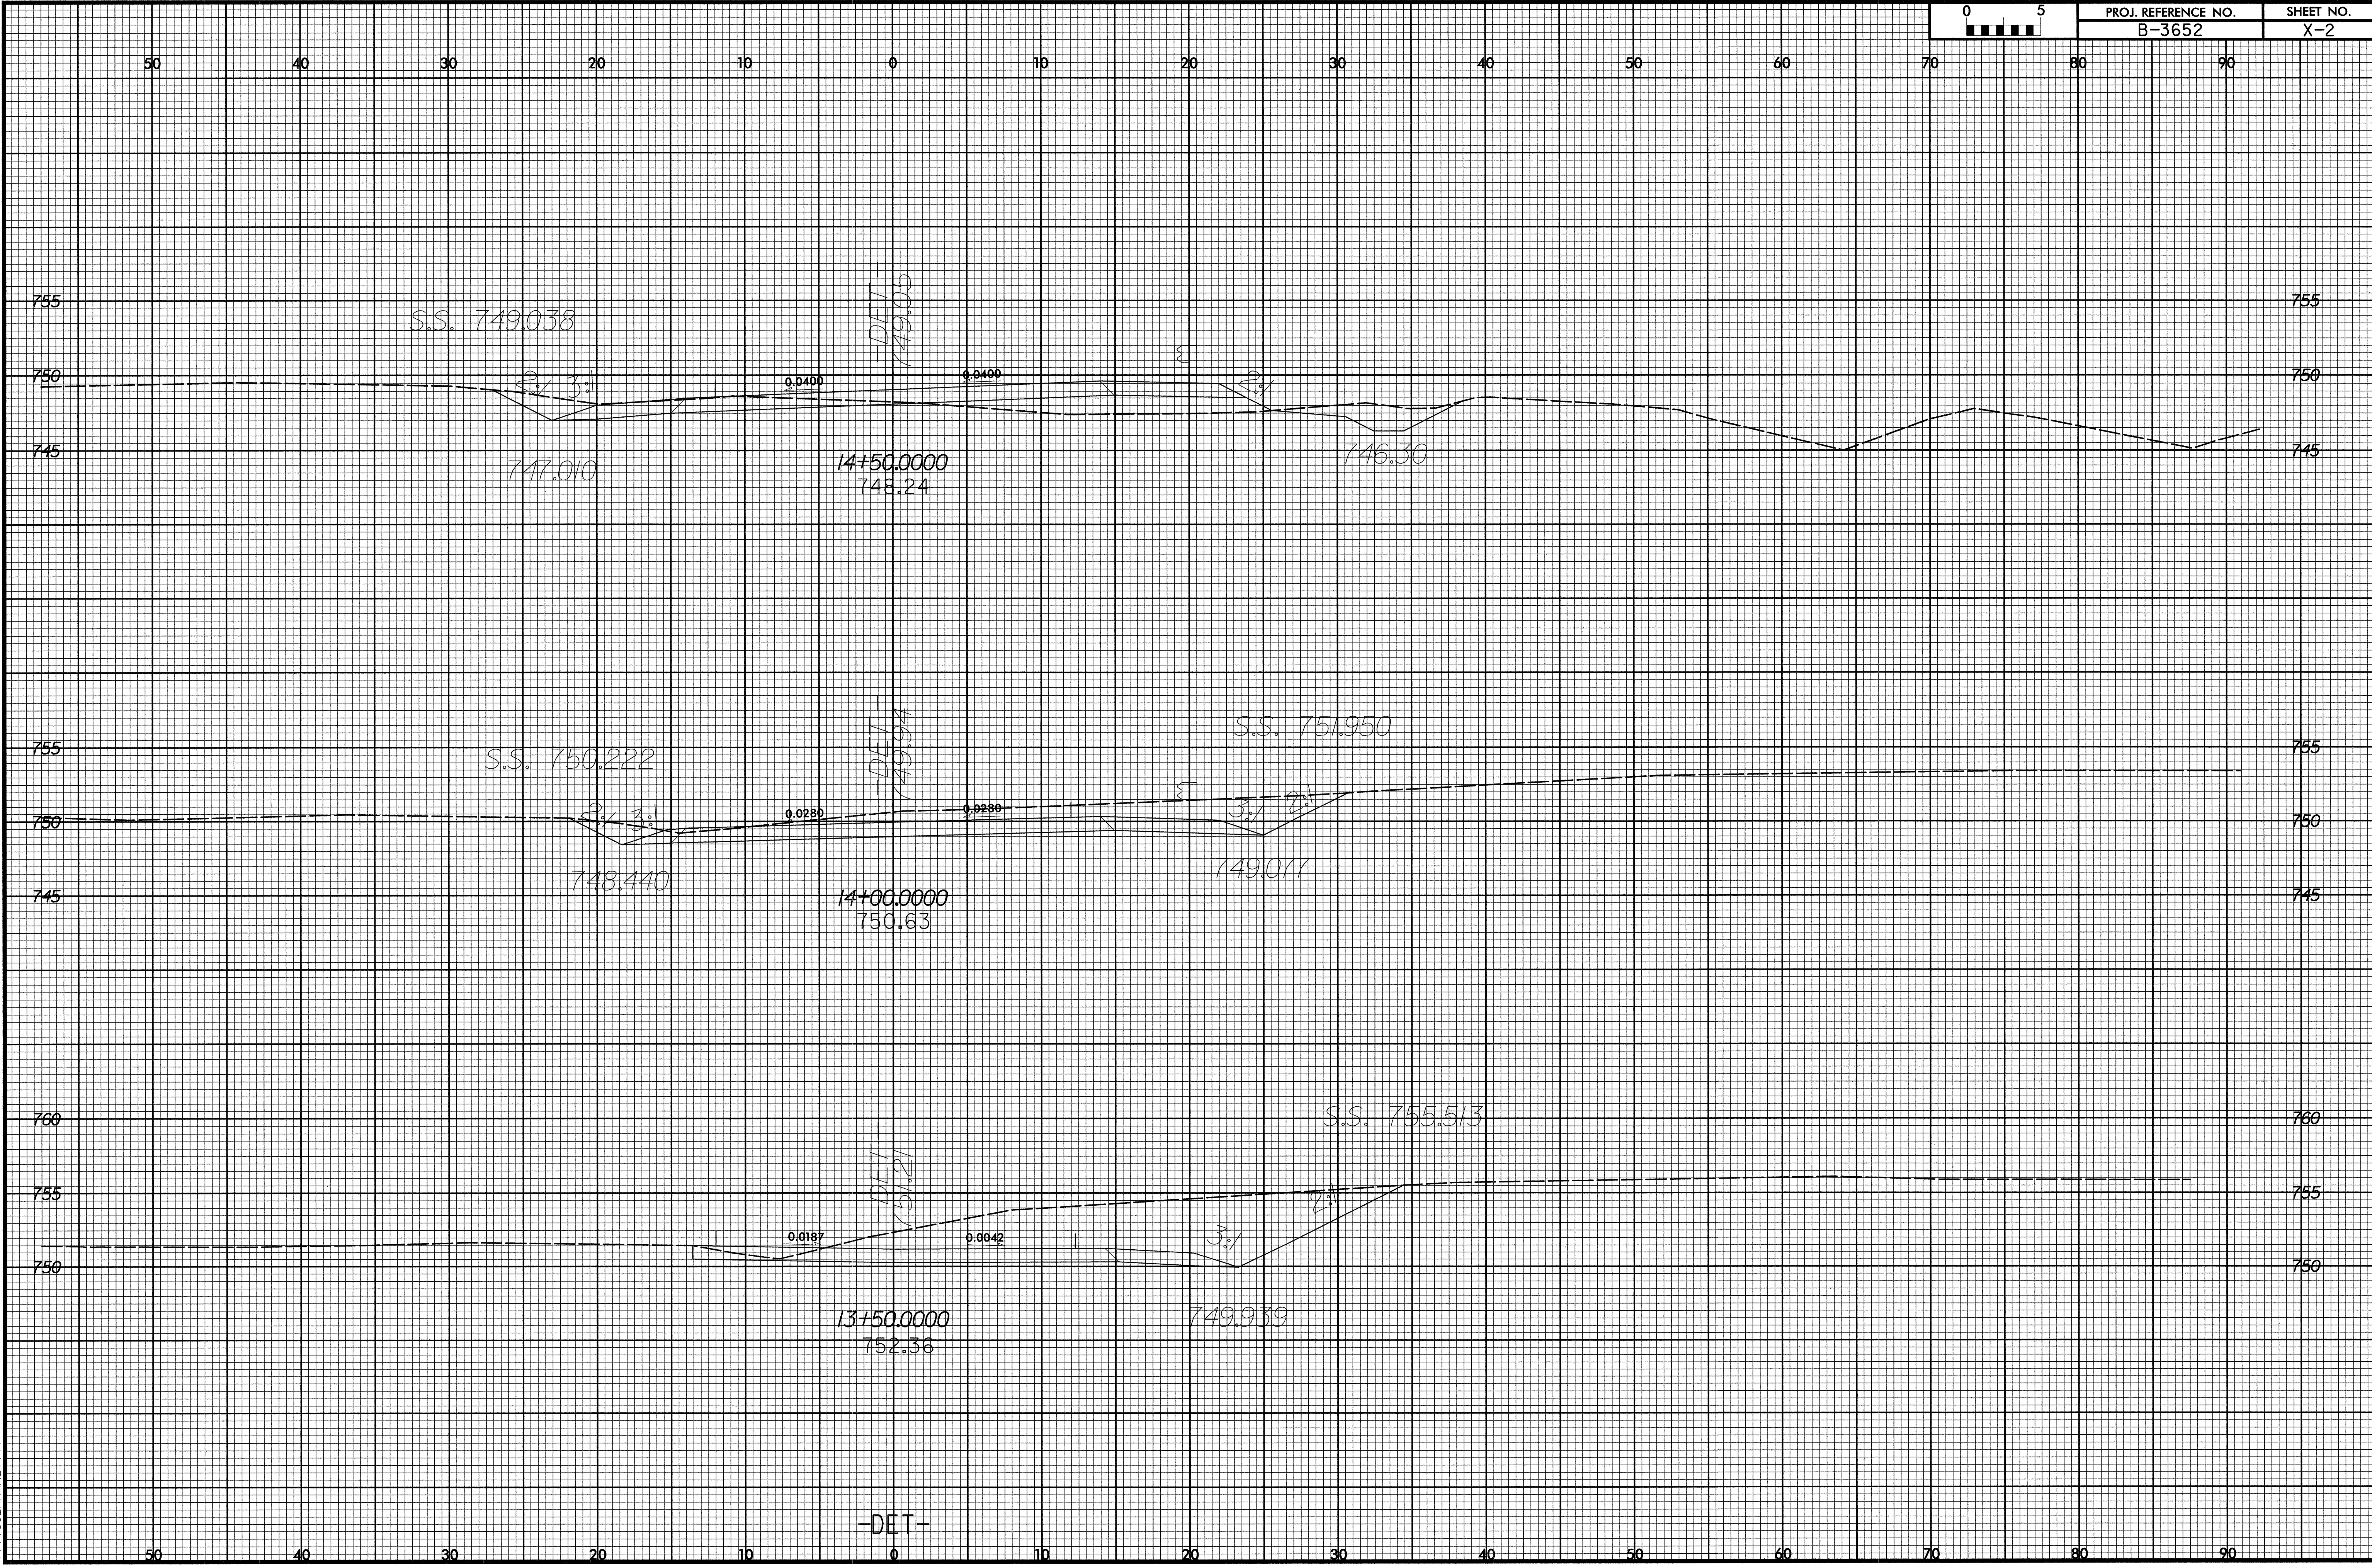

8/23/99

c:\p-3652_rvw_01 DET.dwg 12/02/2004 07:03:29 AM