


**STATE OF NORTH CAROLINA  
DEPARTMENT OF TRANSPORTATION**

**SIGNING PLANS  
GUILFORD COUNTY**

**LOCATION: BRIDGE NO. 63 OVER DEEP RIVER ON SR 1850 (SANDY RIDGE ROAD)**

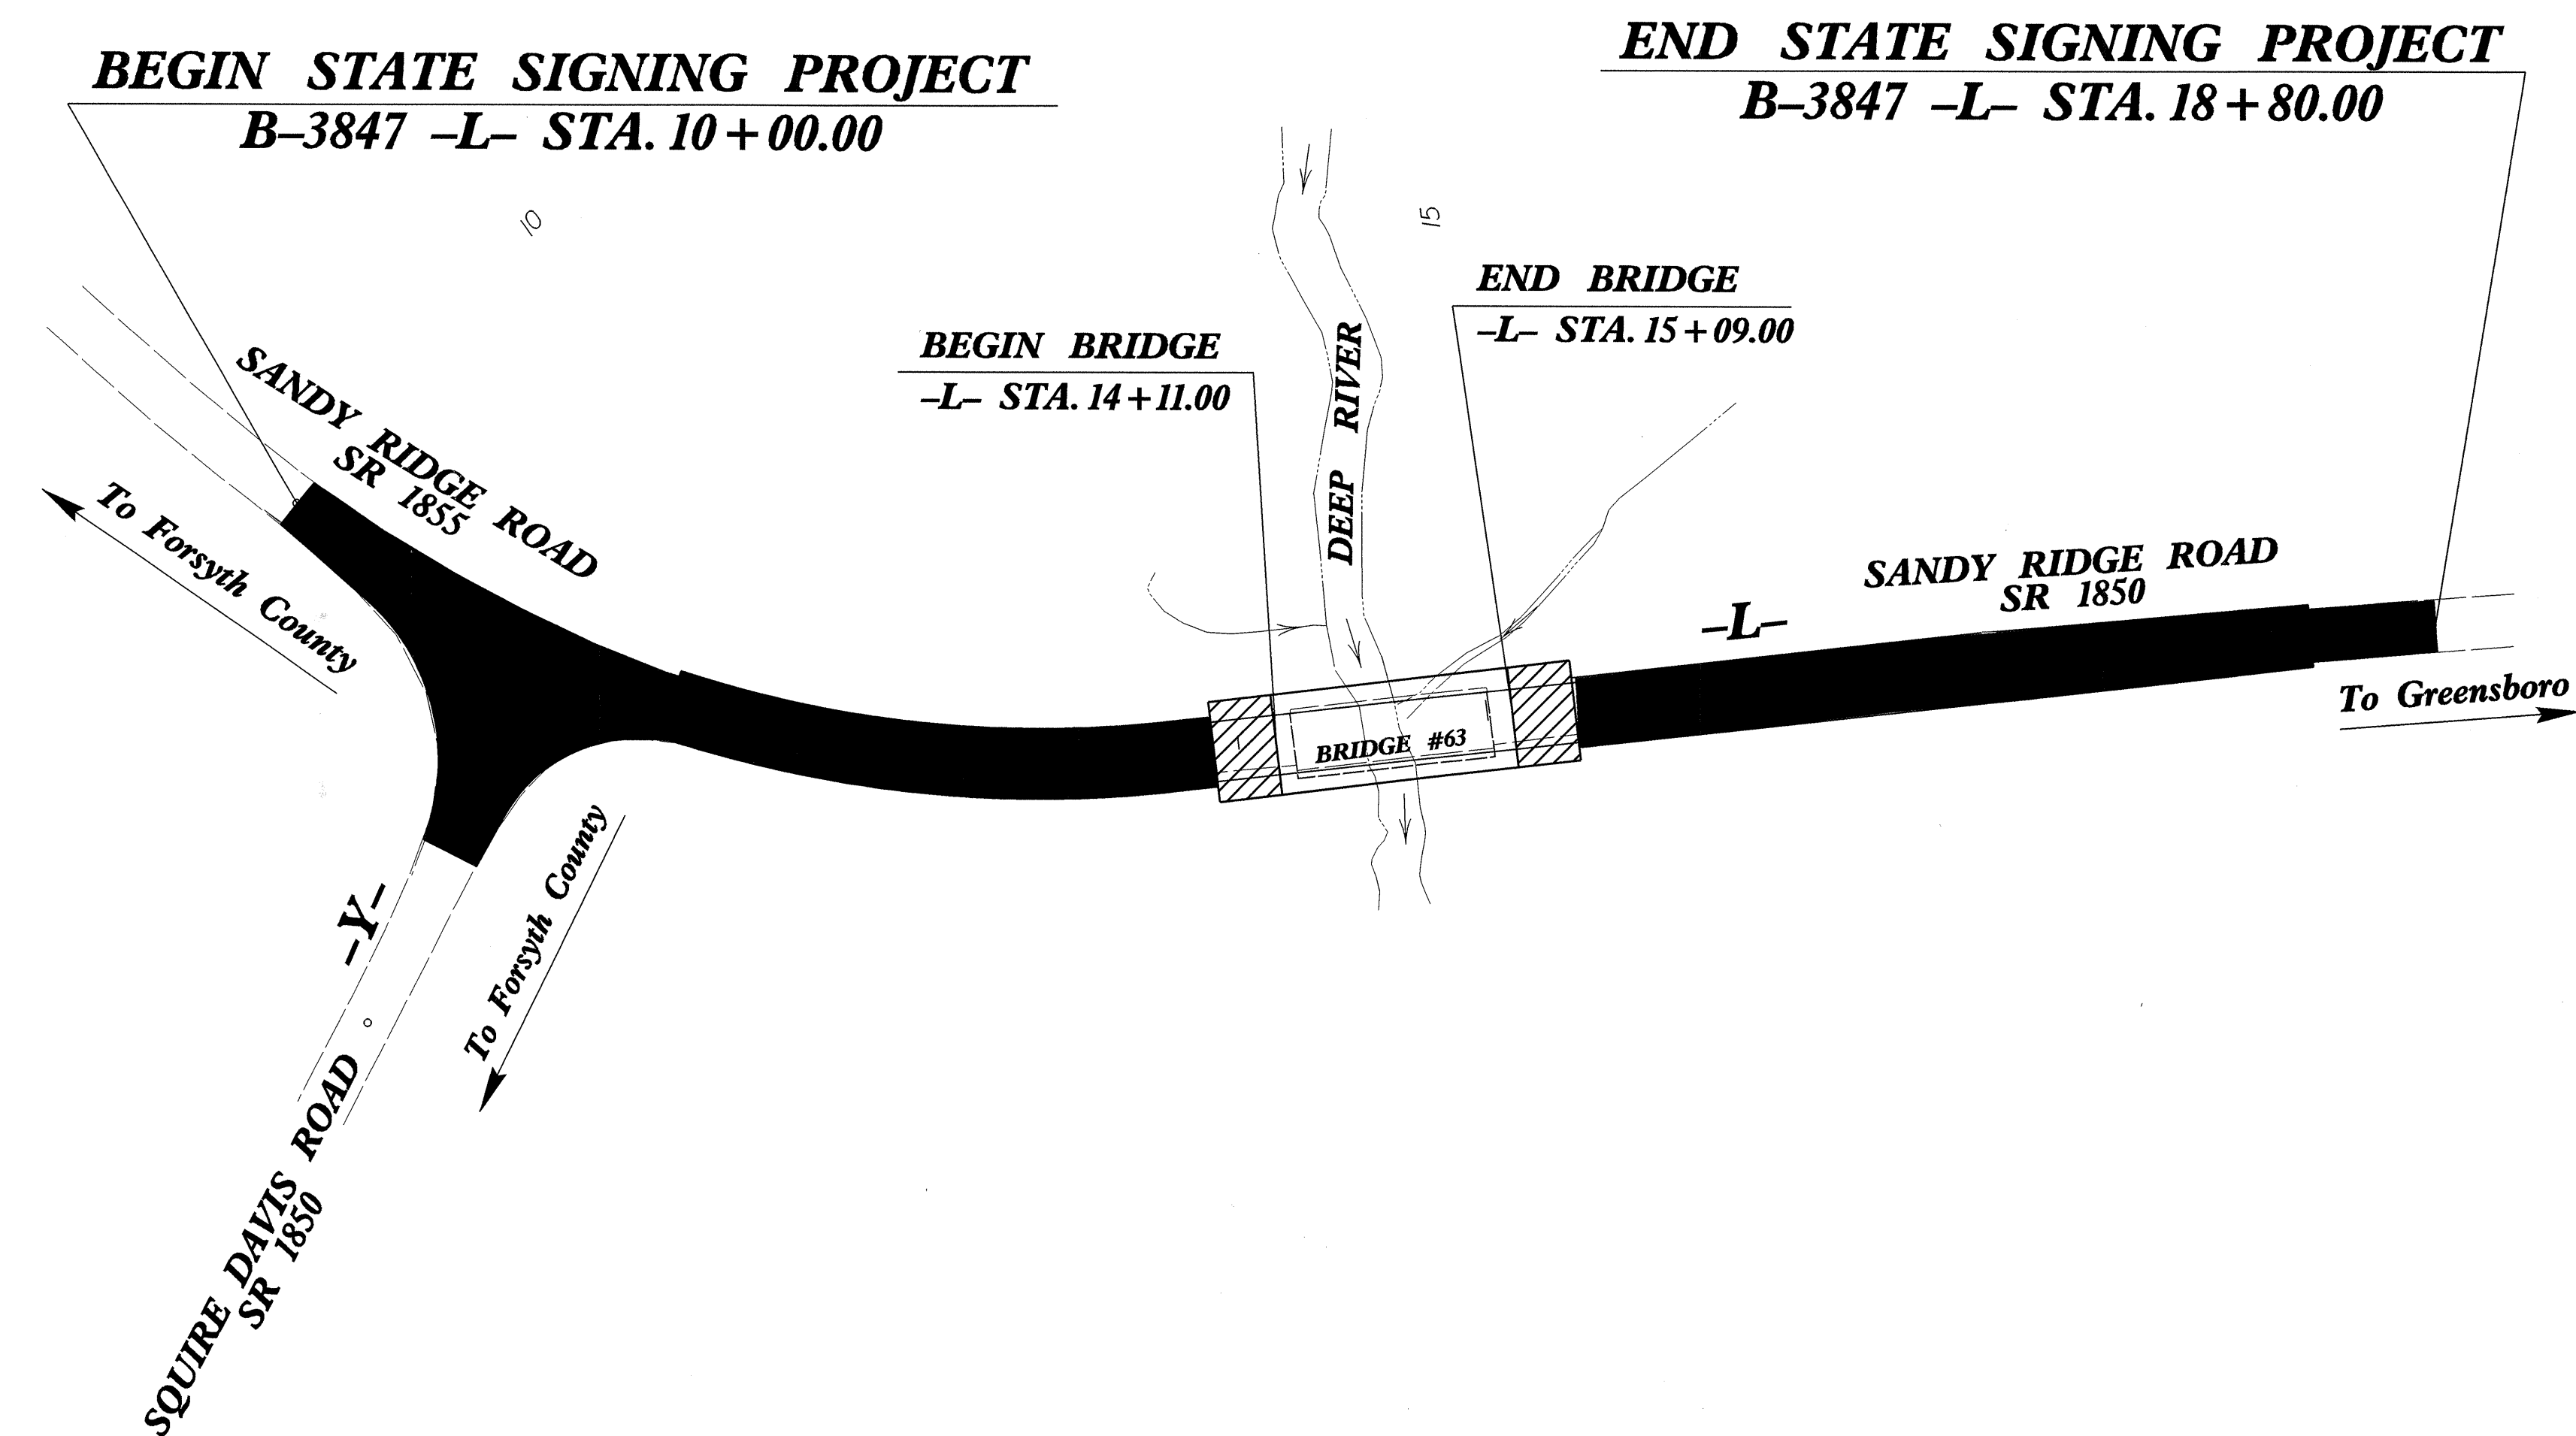

**SUMMARY OF QUANTITIES**

ITEM NO.	DESC. NO.	SECT. NO.	ITEM DESCRIPTION	QUANTITY	UNIT
4025000000	901		CONTRACTOR FURNISHED, TYPE E SIGN	41.25	S.F.
4072000000	903		SUPPORTS, 3-LB STEEL U-CHANNEL	82	L.F.
4102000000	904		SIGN ERECTION, TYPE E	11	EA.
4155000000	907		DISPOSAL OF SIGN SYSTEM, U-CHANNEL	12	EA.

**INDEX**

SHEET NO.	DESCRIPTION
1	TITLE SHEET
2	E SHEET
3	EXISTING/PROPOSED ROADWAY


PLAN PREPARED BY: N.C.D.O.T. SIGNING SECTION

RON KING, P.E. SIGNING ENGINEER

A. I. ALQUDWAH, P.E. SIGNING PROJECT ENGINEER

D. M. EATON SIGNING PROJECT DESIGN ENGINEER

R. R. HENNEIN SIGNING DESIGNER

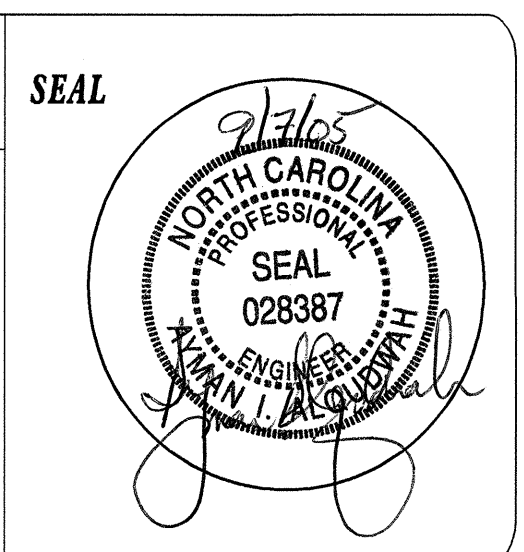

ROADWAY STANDARD DRAWINGS  
APPLICABLE TO THESE SIGNING PLANS  
903.10 904.50

**CONTRACT NO.: C201479 T.I.P.: B-3847**