

VERT. SCALE: 1" = 20'




HORIZ. SCALE: 1" = 5'

GEOSCIENCE GROUP, INC.
 4000-H Spring Garden Street
 Greensboro, NC 27407
 336-856-1923
 336-856-1925 (fax)

CROSS-SECTION THROUGH BENT 1

Bridge No. 63 over The Deep River on SR 1850 (Sandy Ridge RD)
 Guilford County, North Carolina

Project No.	33295.1.1	TIP No.	B-3847
Federal No.	BRZ-1850(1)	Vert. Scale	1" = 20'
Date	6.16.05	Horiz. Scale	1" = 5'
Drawn by	JLR	Drawing No.	6

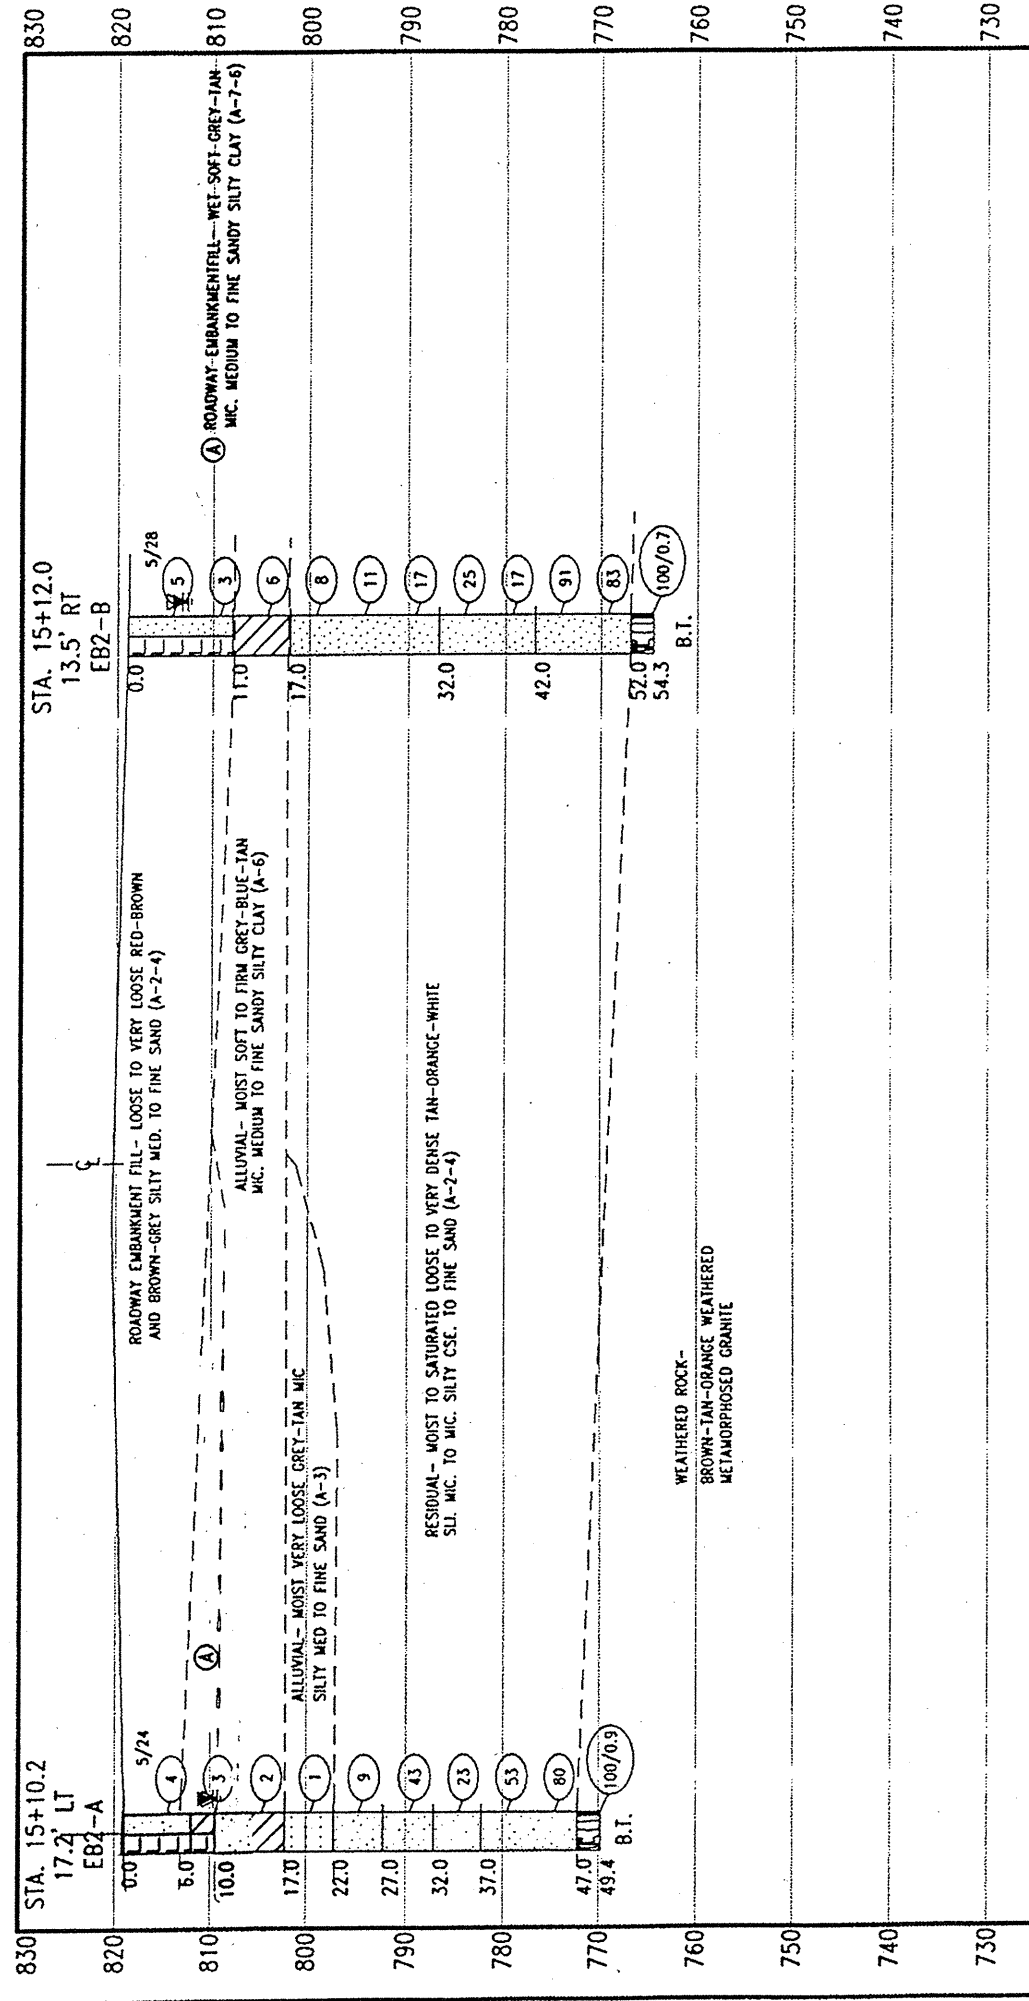

VERT. SCALE: 1" = 20'



HORIZ. SCALE: 1" = 5'

GEOSCIENCE GROUP, INC.
 4000-H Spring Garden Street
 Greensboro, NC 27407
 336-856-1923
 336-856-1925 (fax)

CROSS-SECTION THROUGH END BENT 2

Bridge No. 63 over The Deep River on SR 1850 (Sandy Ridge RD)
 Guilford County, North Carolina

Project No.	33295.1.1	TIP No.	B-3847
Federal No.	BRZ-1850(1)	Vert. Scale	1" = 20'
Date	6.16.05	Horiz. Scale	1" = 5'
Drawn by	JLR	Drawing No.	7