

VERT. SCALE: 1" = 20'




HORIZ. SCALE: 1" = 20'

PROFILE 13.0 FEET RIGHT OF -L-

Bridge No. 63 over The Deep River on SR 1850 (Sandy Ridge Rd)			
Guilford County, North Carolina			
Project No.	33295.1.1	TIP No.	8-3847
Federal No.	BRZ-1850(1)	Vert. Scale	1" = 20'
Date	6.16.15	Horiz. Scale	1" = 20'
Drawn by	JLR	Drawing No.	4

GEOSCIENCE GROUP, INC.
 4000-H Spring Garden Street
 Greensboro, NC 27407
 336-856-1923
 336-856-1925 (fax)

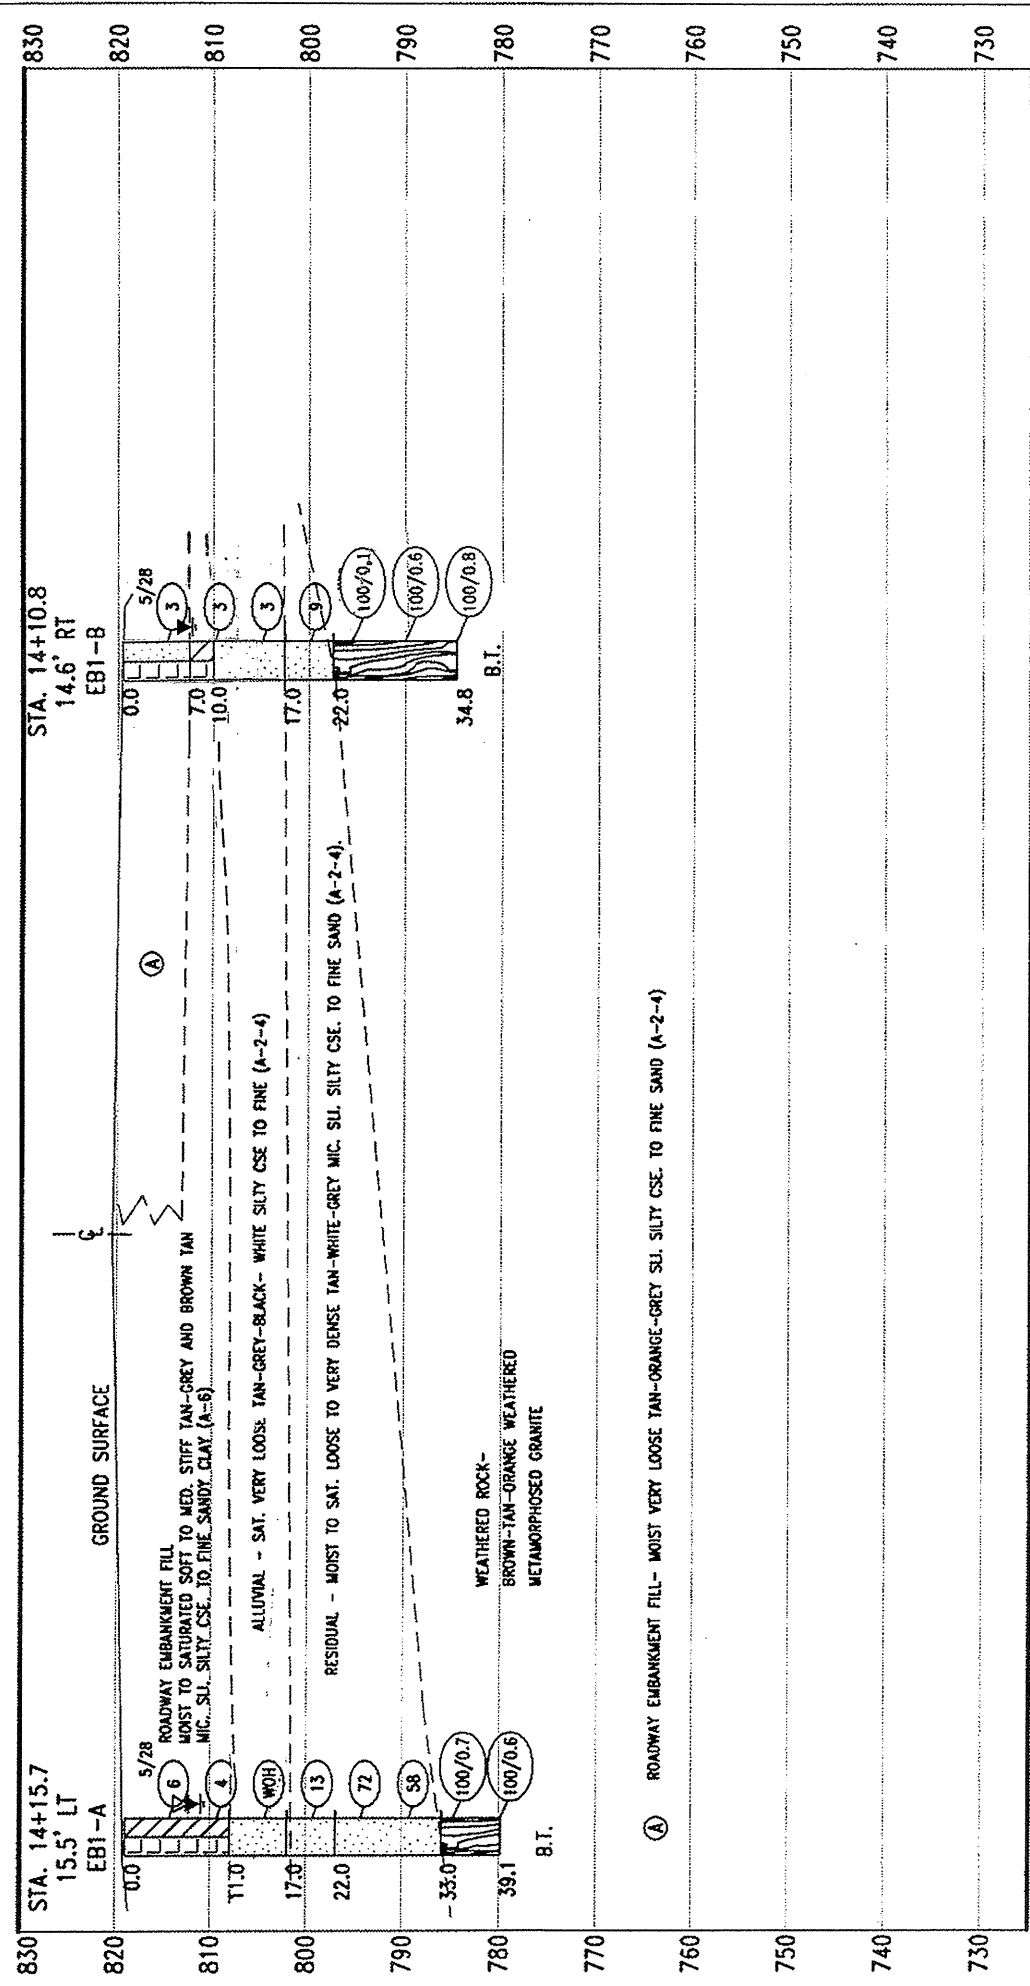

VERT. SCALE: 1" = 20'



HORIZ. SCALE: 1" = 5'

CROSS-SECTION THROUGH END BENT 1

Bridge No. 63 over The Deep River on SR 1850 (Sandy Ridge Rd)			
Guilford County, North Carolina			
Project No.	33295.1.1	TIP No.	8-3847
Federal No.	BRZ-1850(1)	Vert. Scale	1" = 20'
Date	6.16.05	Horiz. Scale	1" = 5'
Drawn by	JLR	Drawing No.	5

GEOSCIENCE GROUP, INC.
 4000-H Spring Garden Street
 Greensboro, NC 27407
 336-856-1923
 336-856-1925 (fax)