


PLAN OF INTERIOR CORED SLAB UNIT (SPAN A & B)

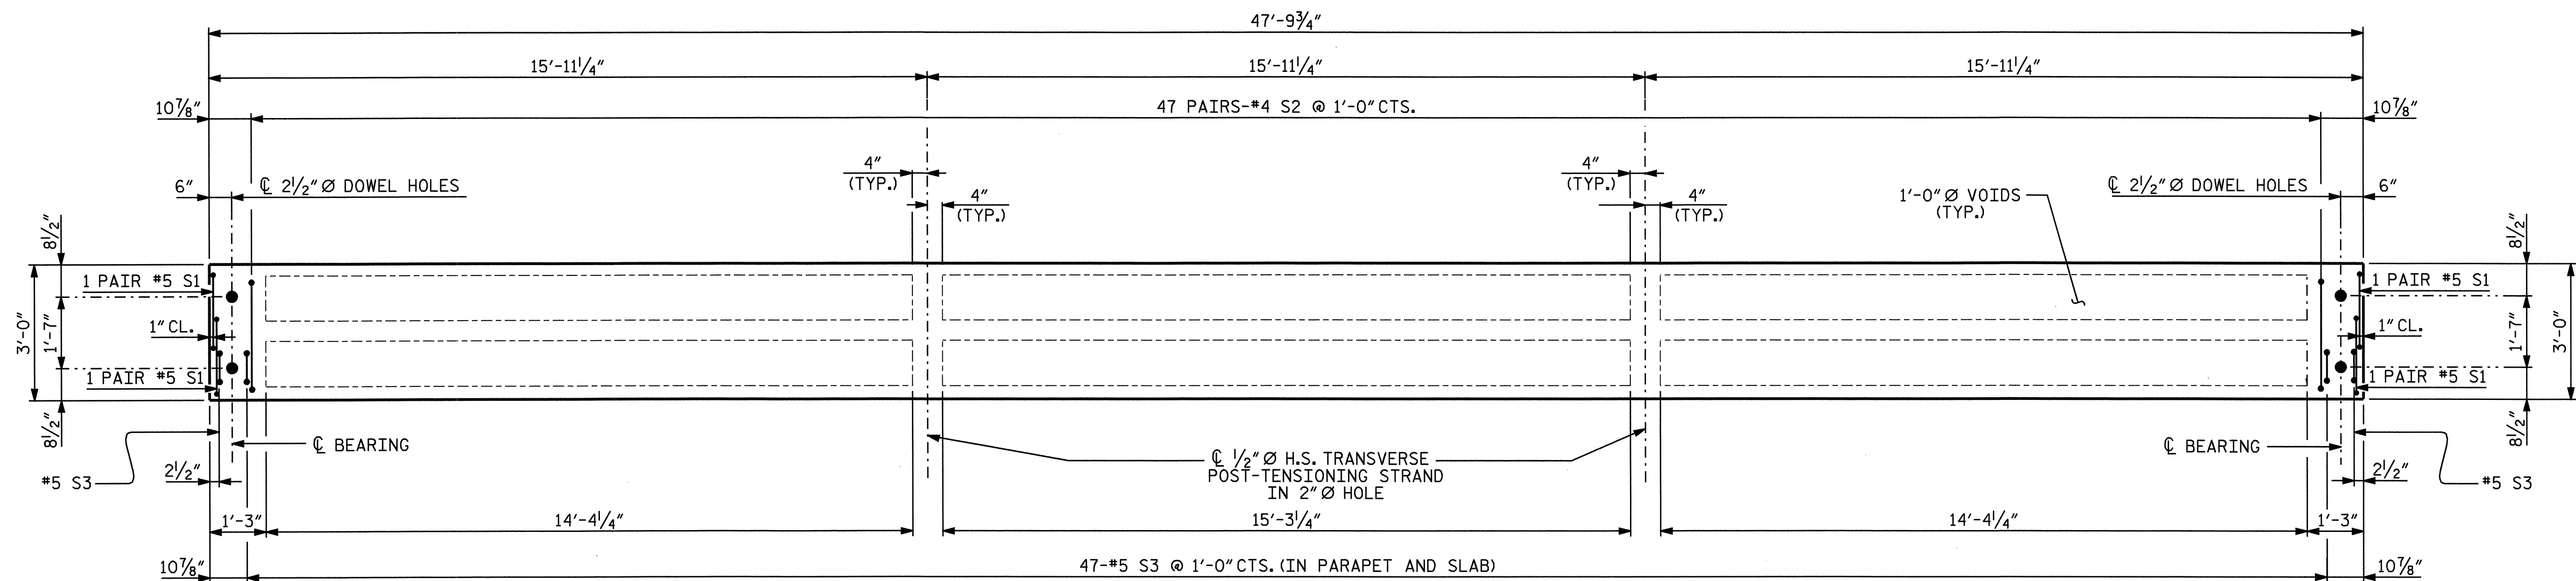


PLAN OF EXTERIOR CORED SLAB UNIT (SPAN A & B)

PROJECT NO. B-3847
GUILFORD COUNTY
 STATION: 14+60.00 -L-

STATE OF NORTH CAROLINA
 DEPARTMENT OF TRANSPORTATION
 RALEIGH

SUPERSTRUCTURE
 CORED SLAB UNIT
 DETAILS
 SPAN A & B

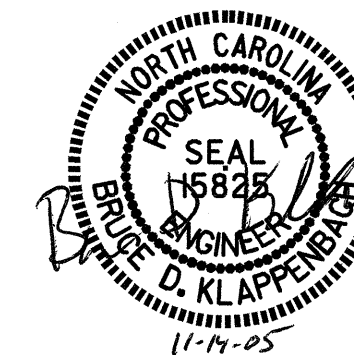

DRAWN BY: M. G. SHAIKH DATE: 9-28-05
 CHECKED BY: D. A. GLADDEN DATE: 10-10-05

14-NOV-2005 14:27
 I:\Structures\mshalkh\Microstation\B-3847.ed.CS.dgn
 mshalkh

REVISIONS						SHEET NO.
NO.	BY:	DATE:	NO.	BY:	DATE:	
1			3			5-7
2			4			TOTAL SHEETS 23