


PLAN OF SPAN B

PROJECT NO. B-3847
GUILFORD COUNTY
 STATION: 14+60.00 -L-

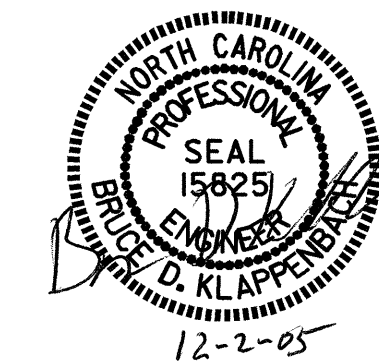

STATE OF NORTH CAROLINA
 DEPARTMENT OF TRANSPORTATION
 RALEIGH
 3'-0 X 1'-9"
 PRESTRESSED
 CONCRETE CORED
 SLAB UNIT
 SPAN B

REVISIONS						SHEET NO.
NO.	BY:	DATE:	NO.	BY:	DATE:	TOTAL SHEETS
1			3			5-6
2			4			23

DRAWN BY : M. G. SHAIKH DATE : 9-27-05
 CHECKED BY : D. A. GLADDEN DATE : 10-10-05

02-DEC-2005 10:17
 I:\Structures\mshalkh\Microstation\B-3847.sd.CS.dgn
 mshalkh