


PLAN OF SPAN A

PROJECT NO. B-3847
GUILFORD COUNTY
 STATION: 14+60.00 -L-

STATE OF NORTH CAROLINA
 DEPARTMENT OF TRANSPORTATION
 RALEIGH

3'-0" X 1'-9"
 PRESTRESSED
 CONCRETE CORED
 SLAB UNIT
 SPAN A

REVISIONS						SHEET NO.
NO.	BY:	DATE:	NO.	BY:	DATE:	
1			3			5-5
2			4			TOTAL SHEETS 23

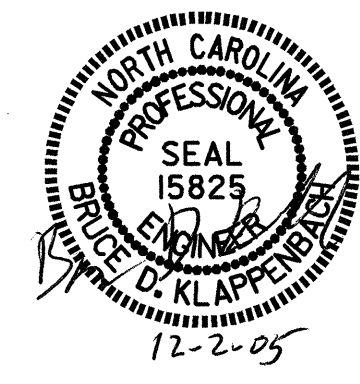

DRAWN BY: M. G. SHAIKH DATE: 9-27-05
 CHECKED BY: D. A. GLADDEN DATE: 10-10-05

02-DEC-2005 10:17
 I:\Structures\mshakh\Microstation\B-3847_sd.CS.dgn
 mshakh