


8/23/99

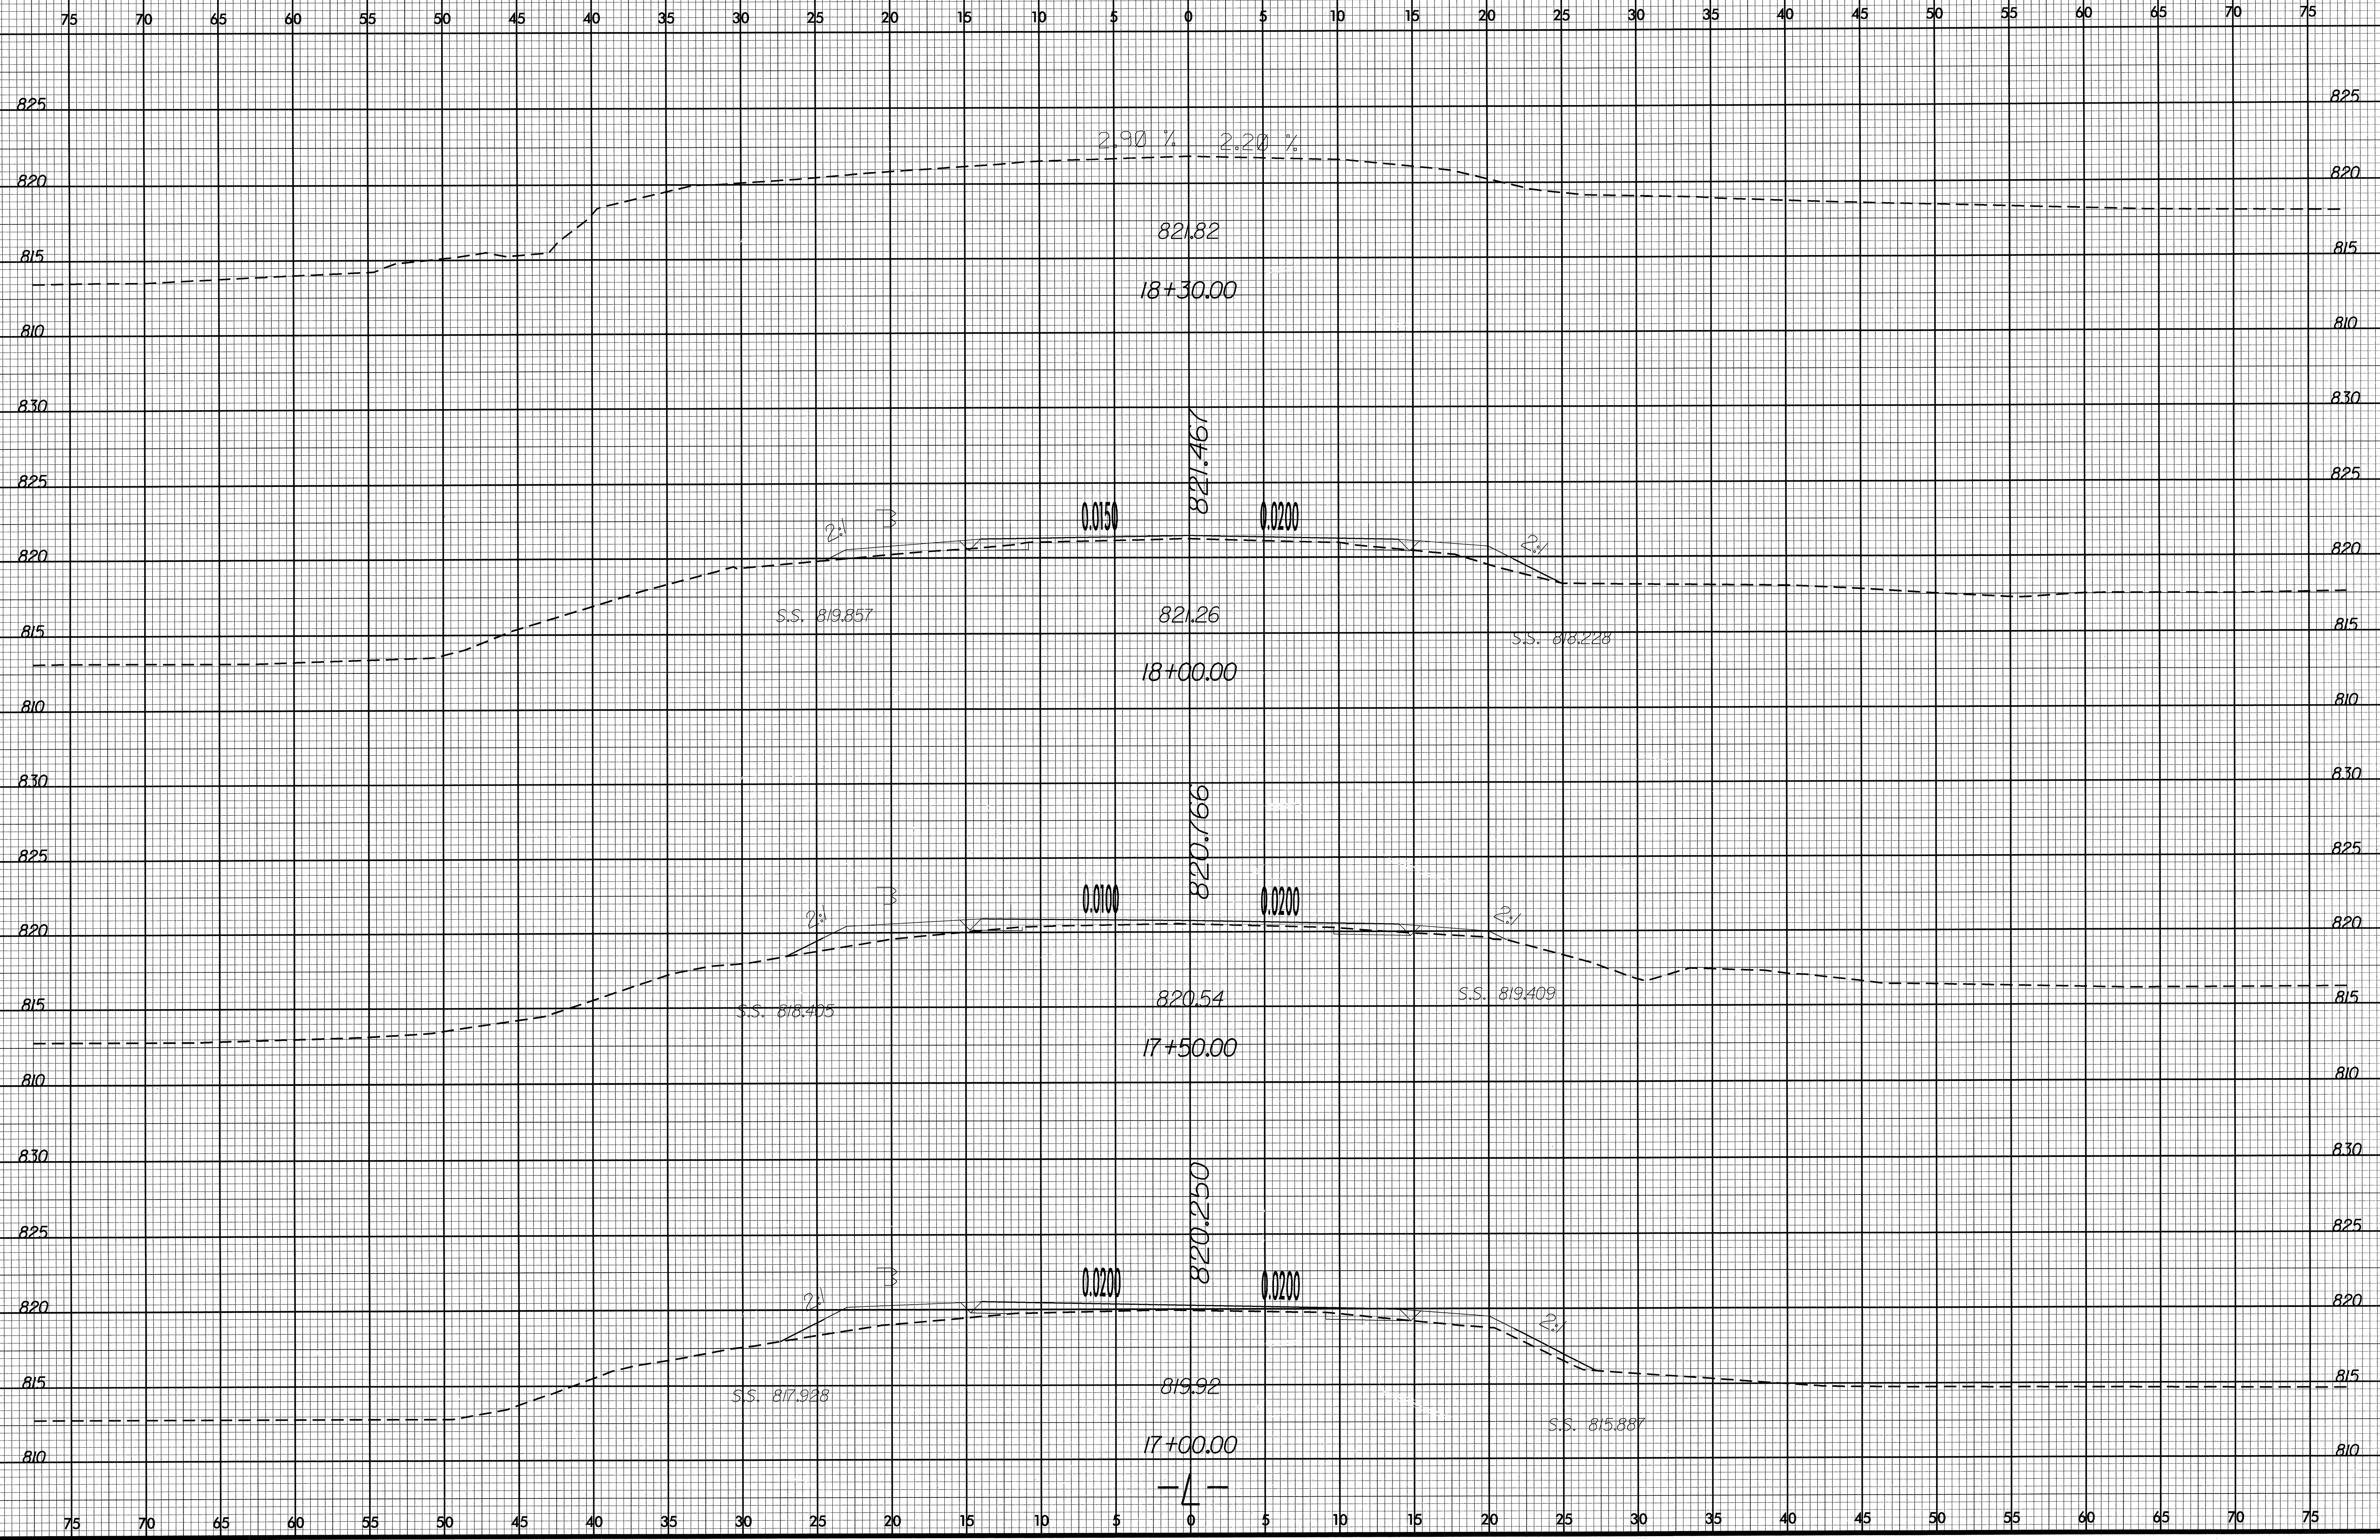

PROJ. REFERENCE NO.
B-3847

SHEET NO.
5



03/02/2005
C:\Roadway\Xsc\B-3847_rdy.L...xp\new.dgn