



8/23/99

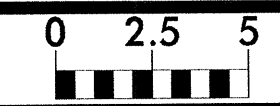

PROJ. REFERENCE NO.
B-3847

SHEET NO.
4

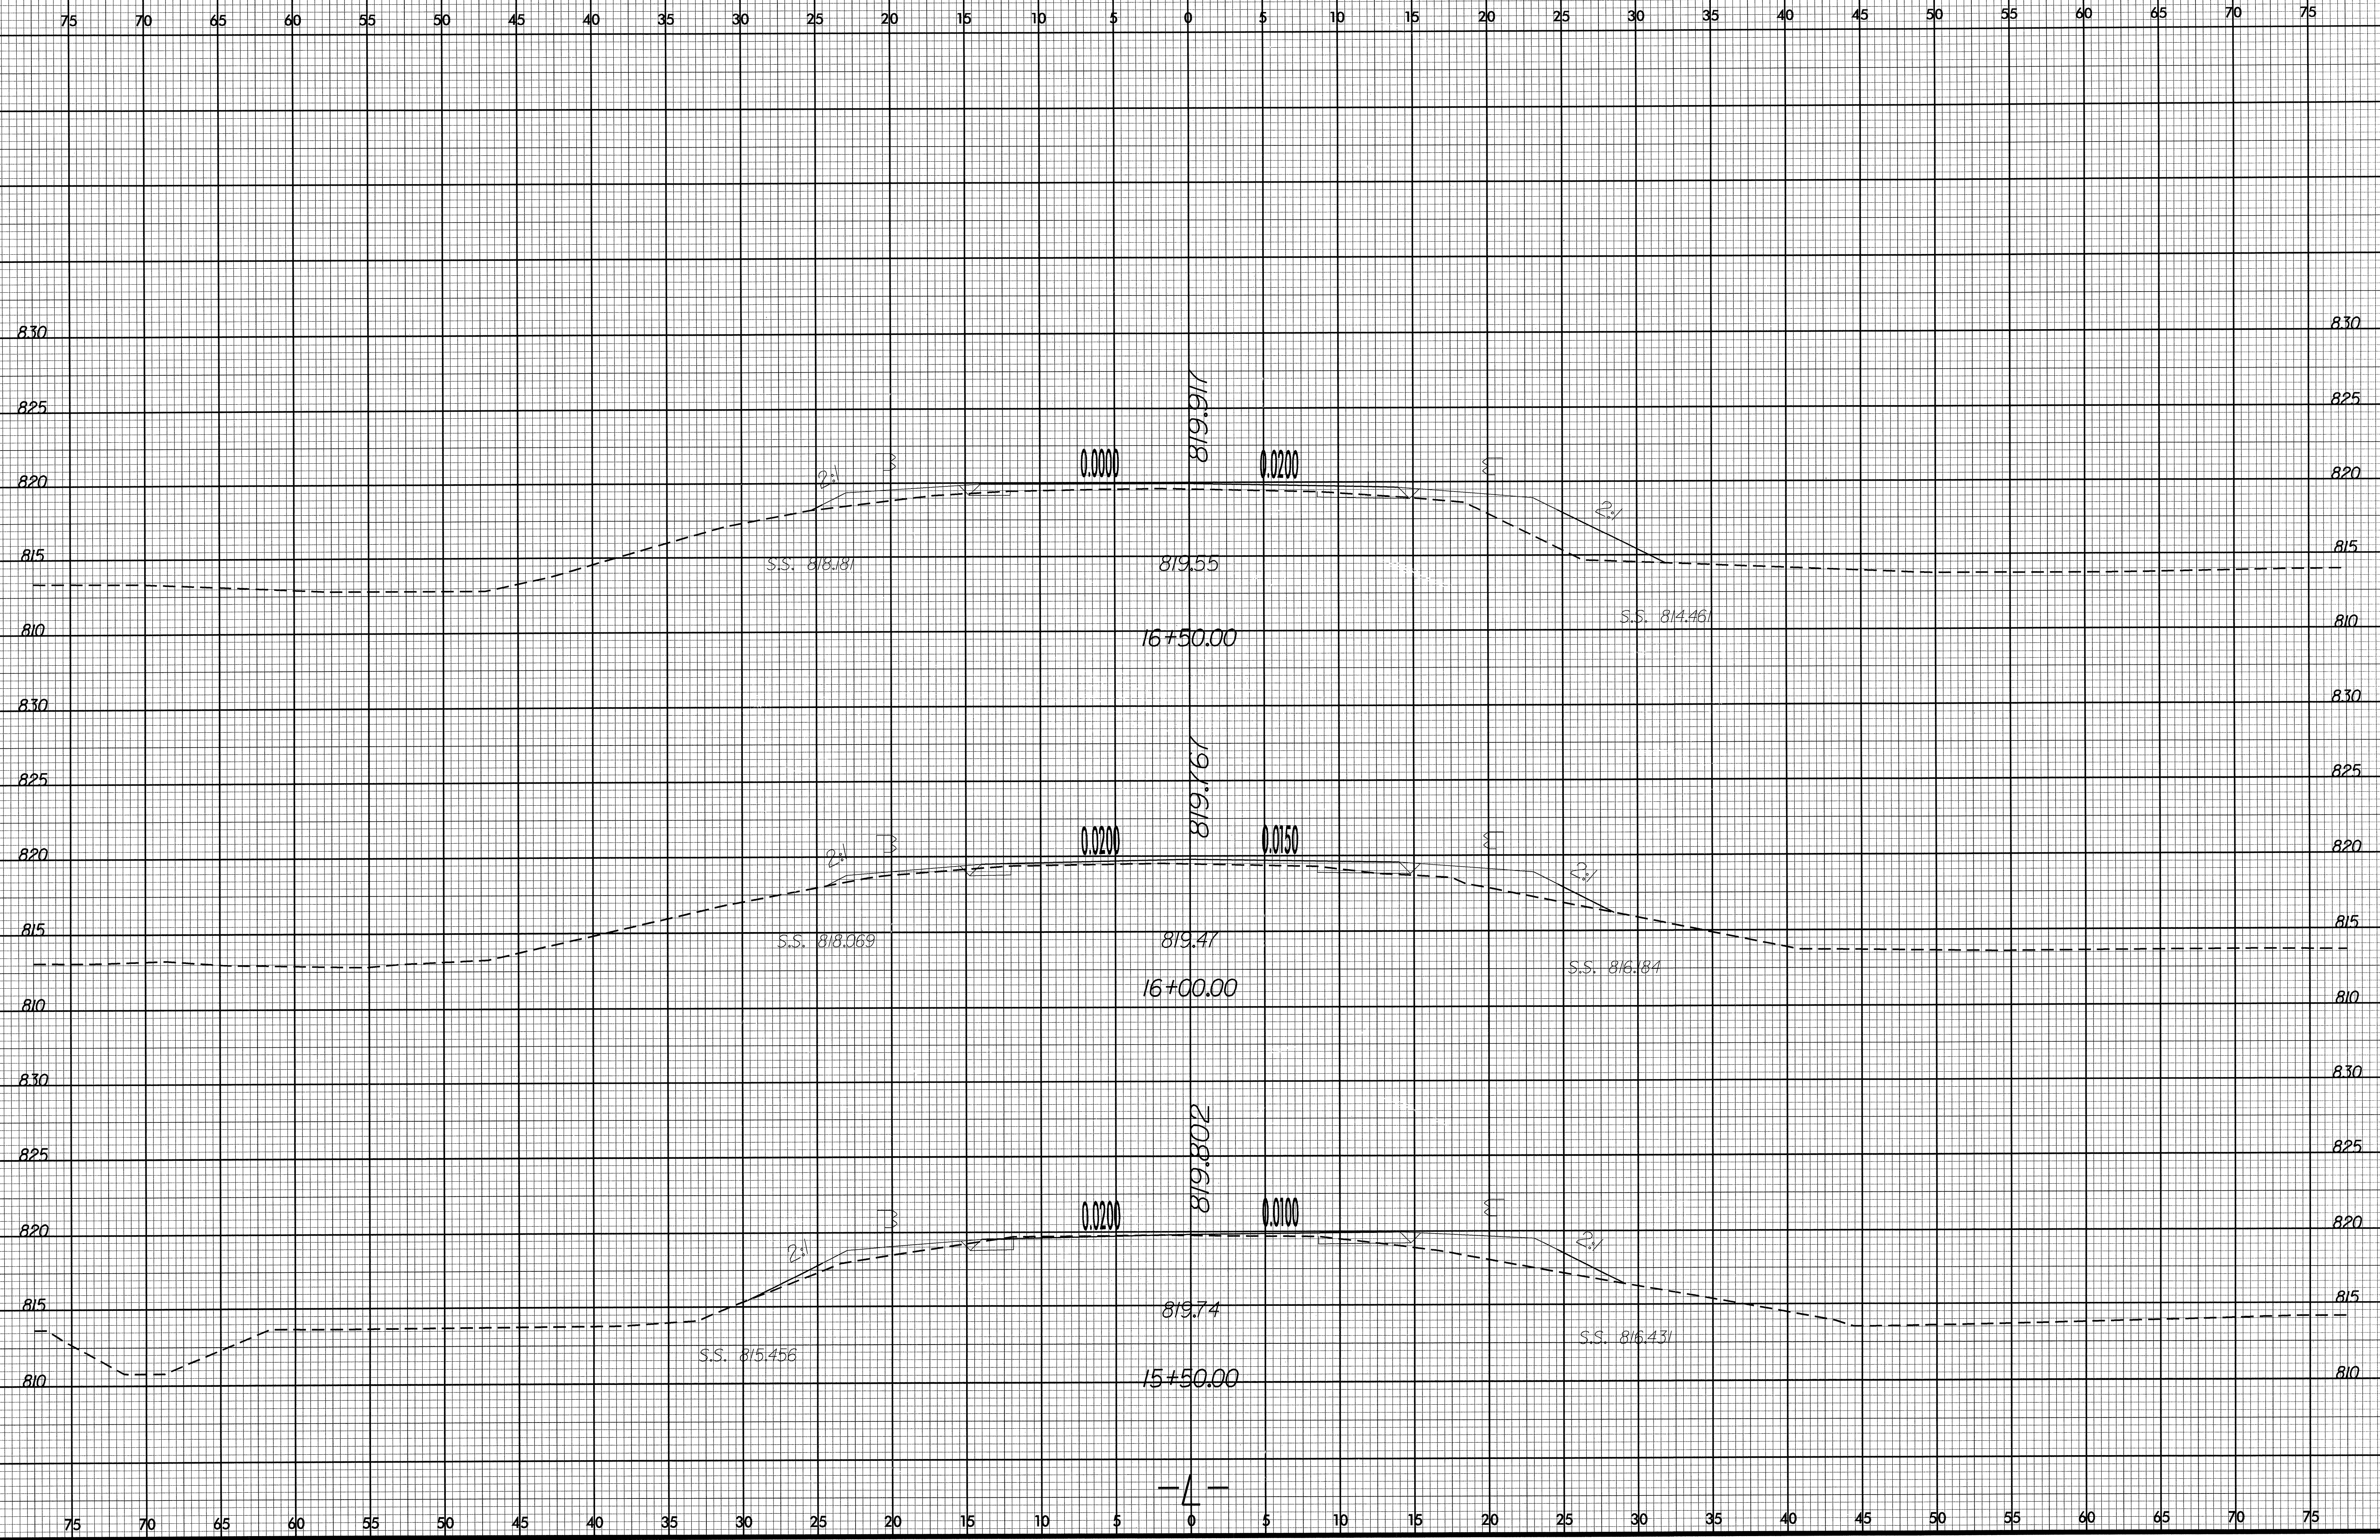

05/02/2005
C:\Roadway\Xsc\B-3847_rdy.Lxp\newdgn