



8/23/99

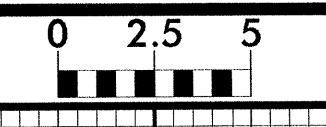

PROJ. REFERENCE NO.
B-3847

SHEET NO.
3

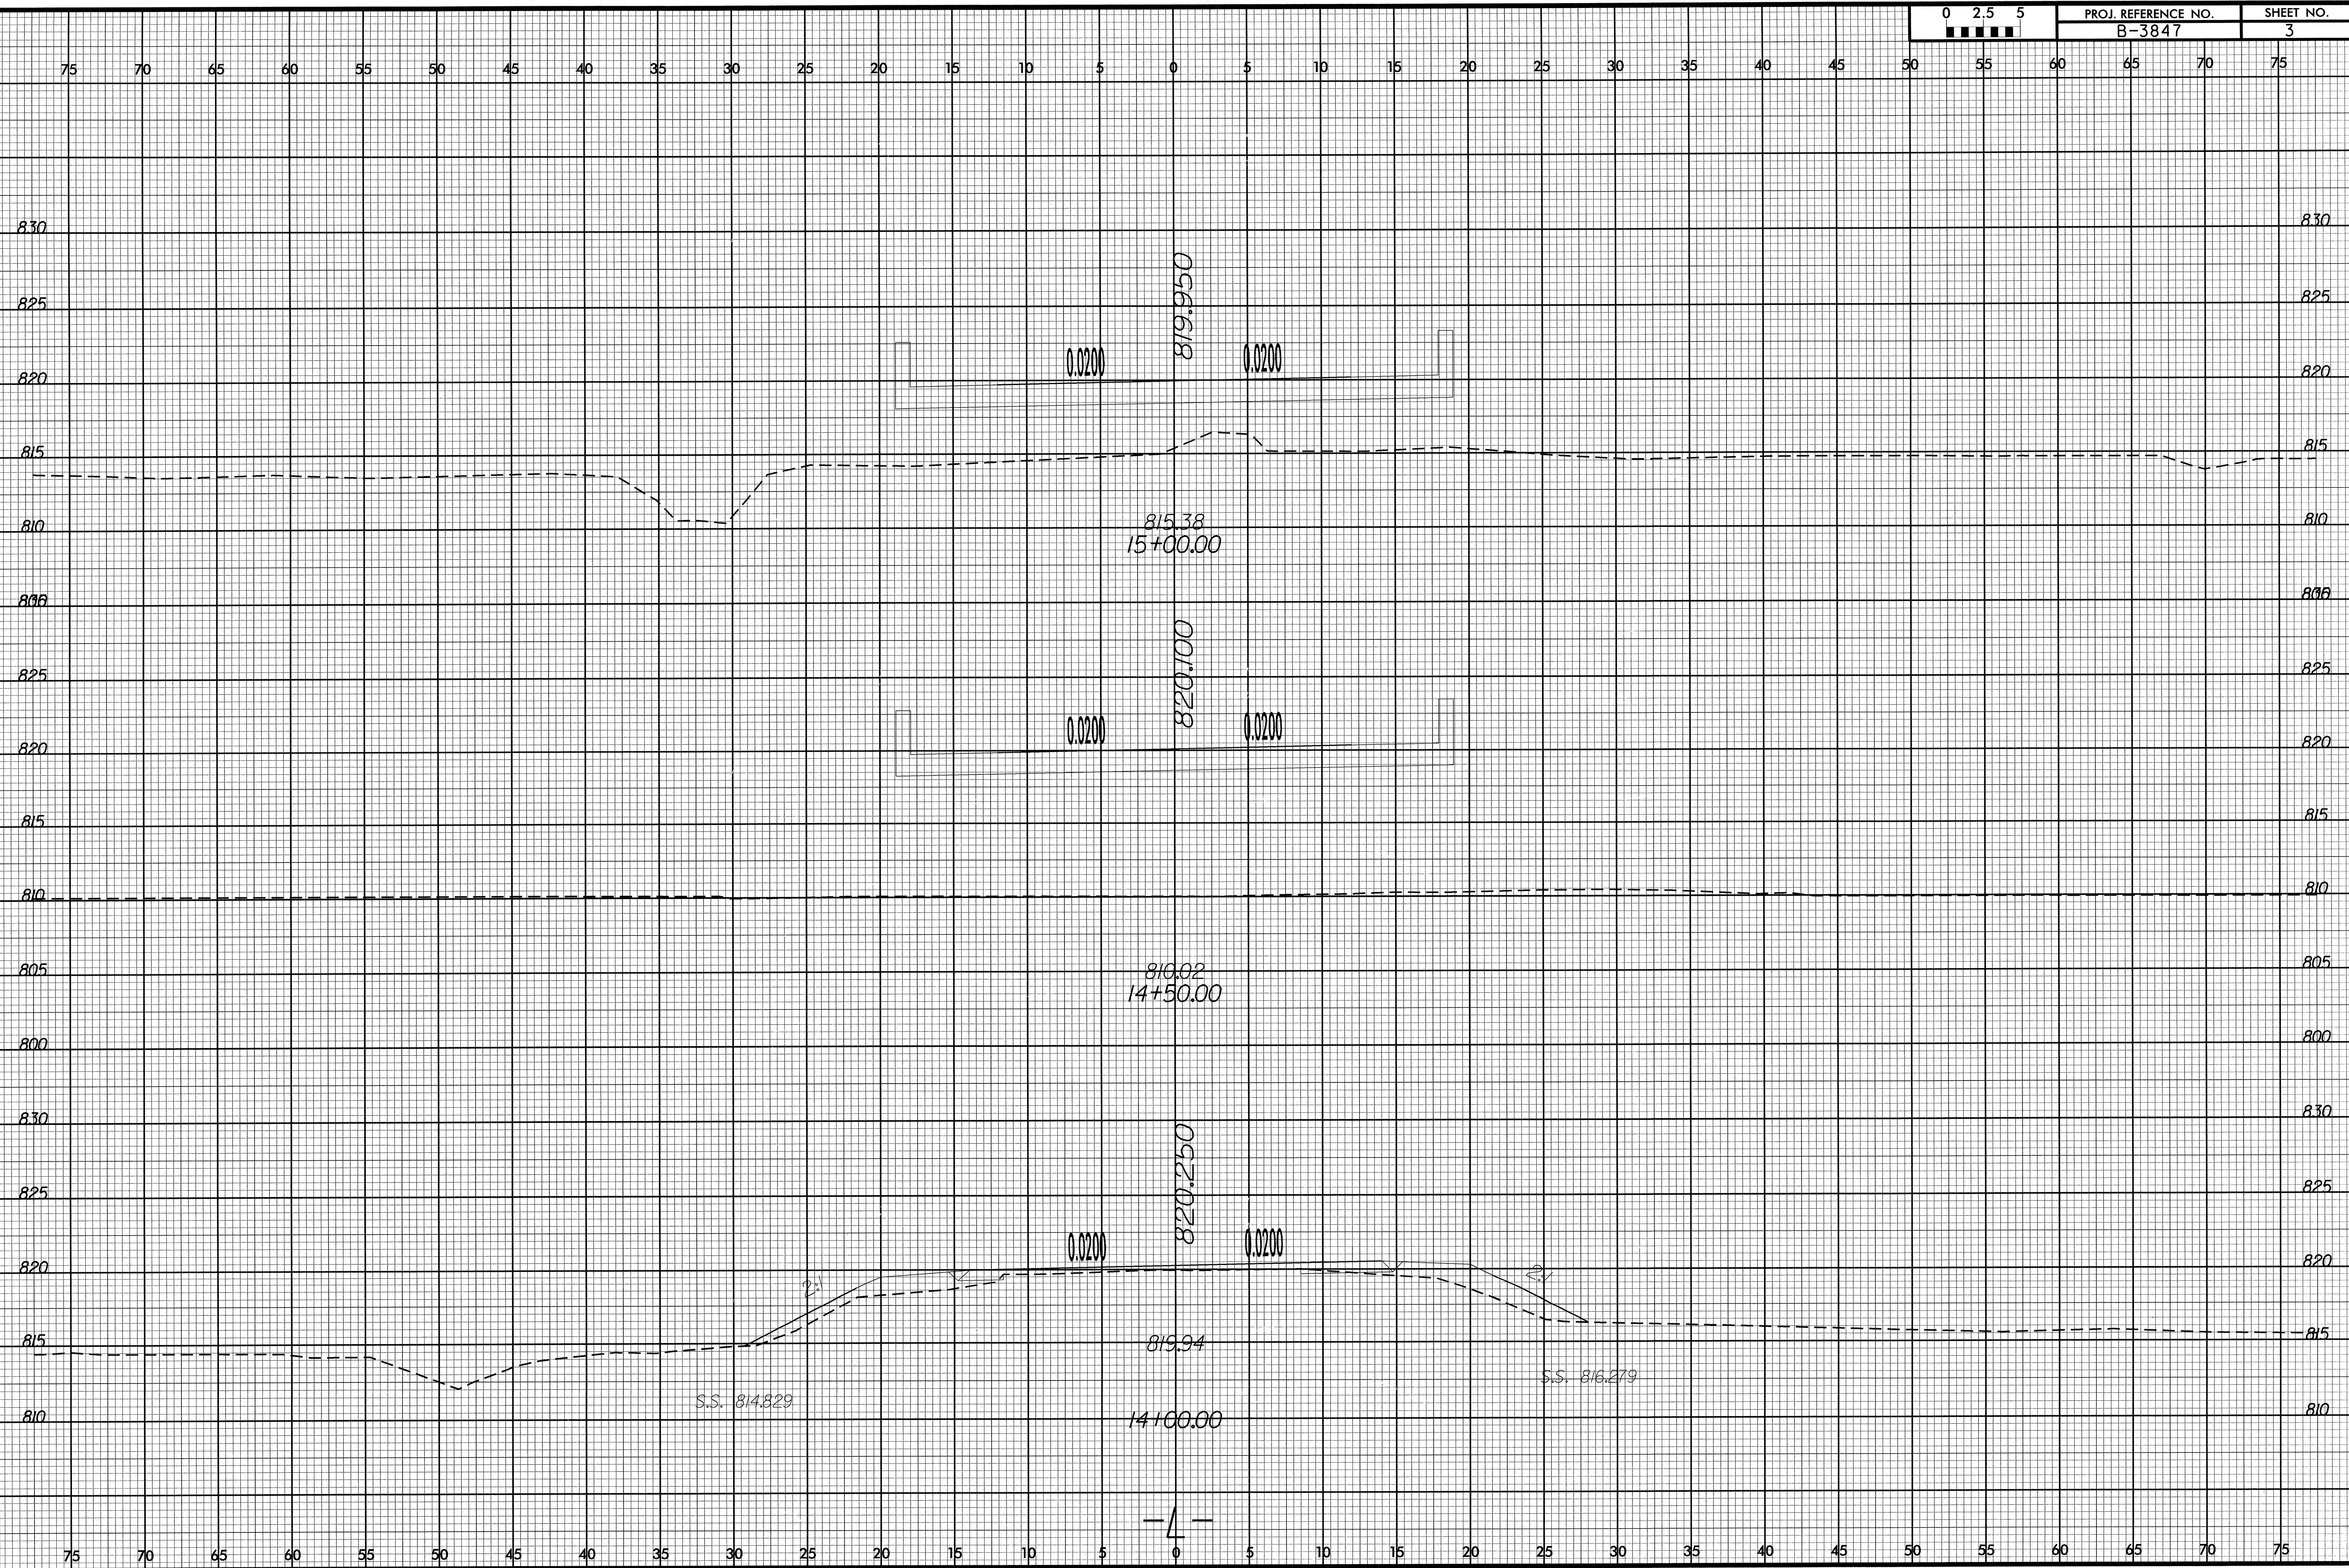

08/02/2005
D:\Vfocd\qj\Xse\B-3847_rdy.L_xplnew.dgn