



8/23/99

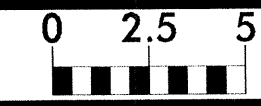

PROJ. REFERENCE NO.
B-3847

SHEET NO.
1

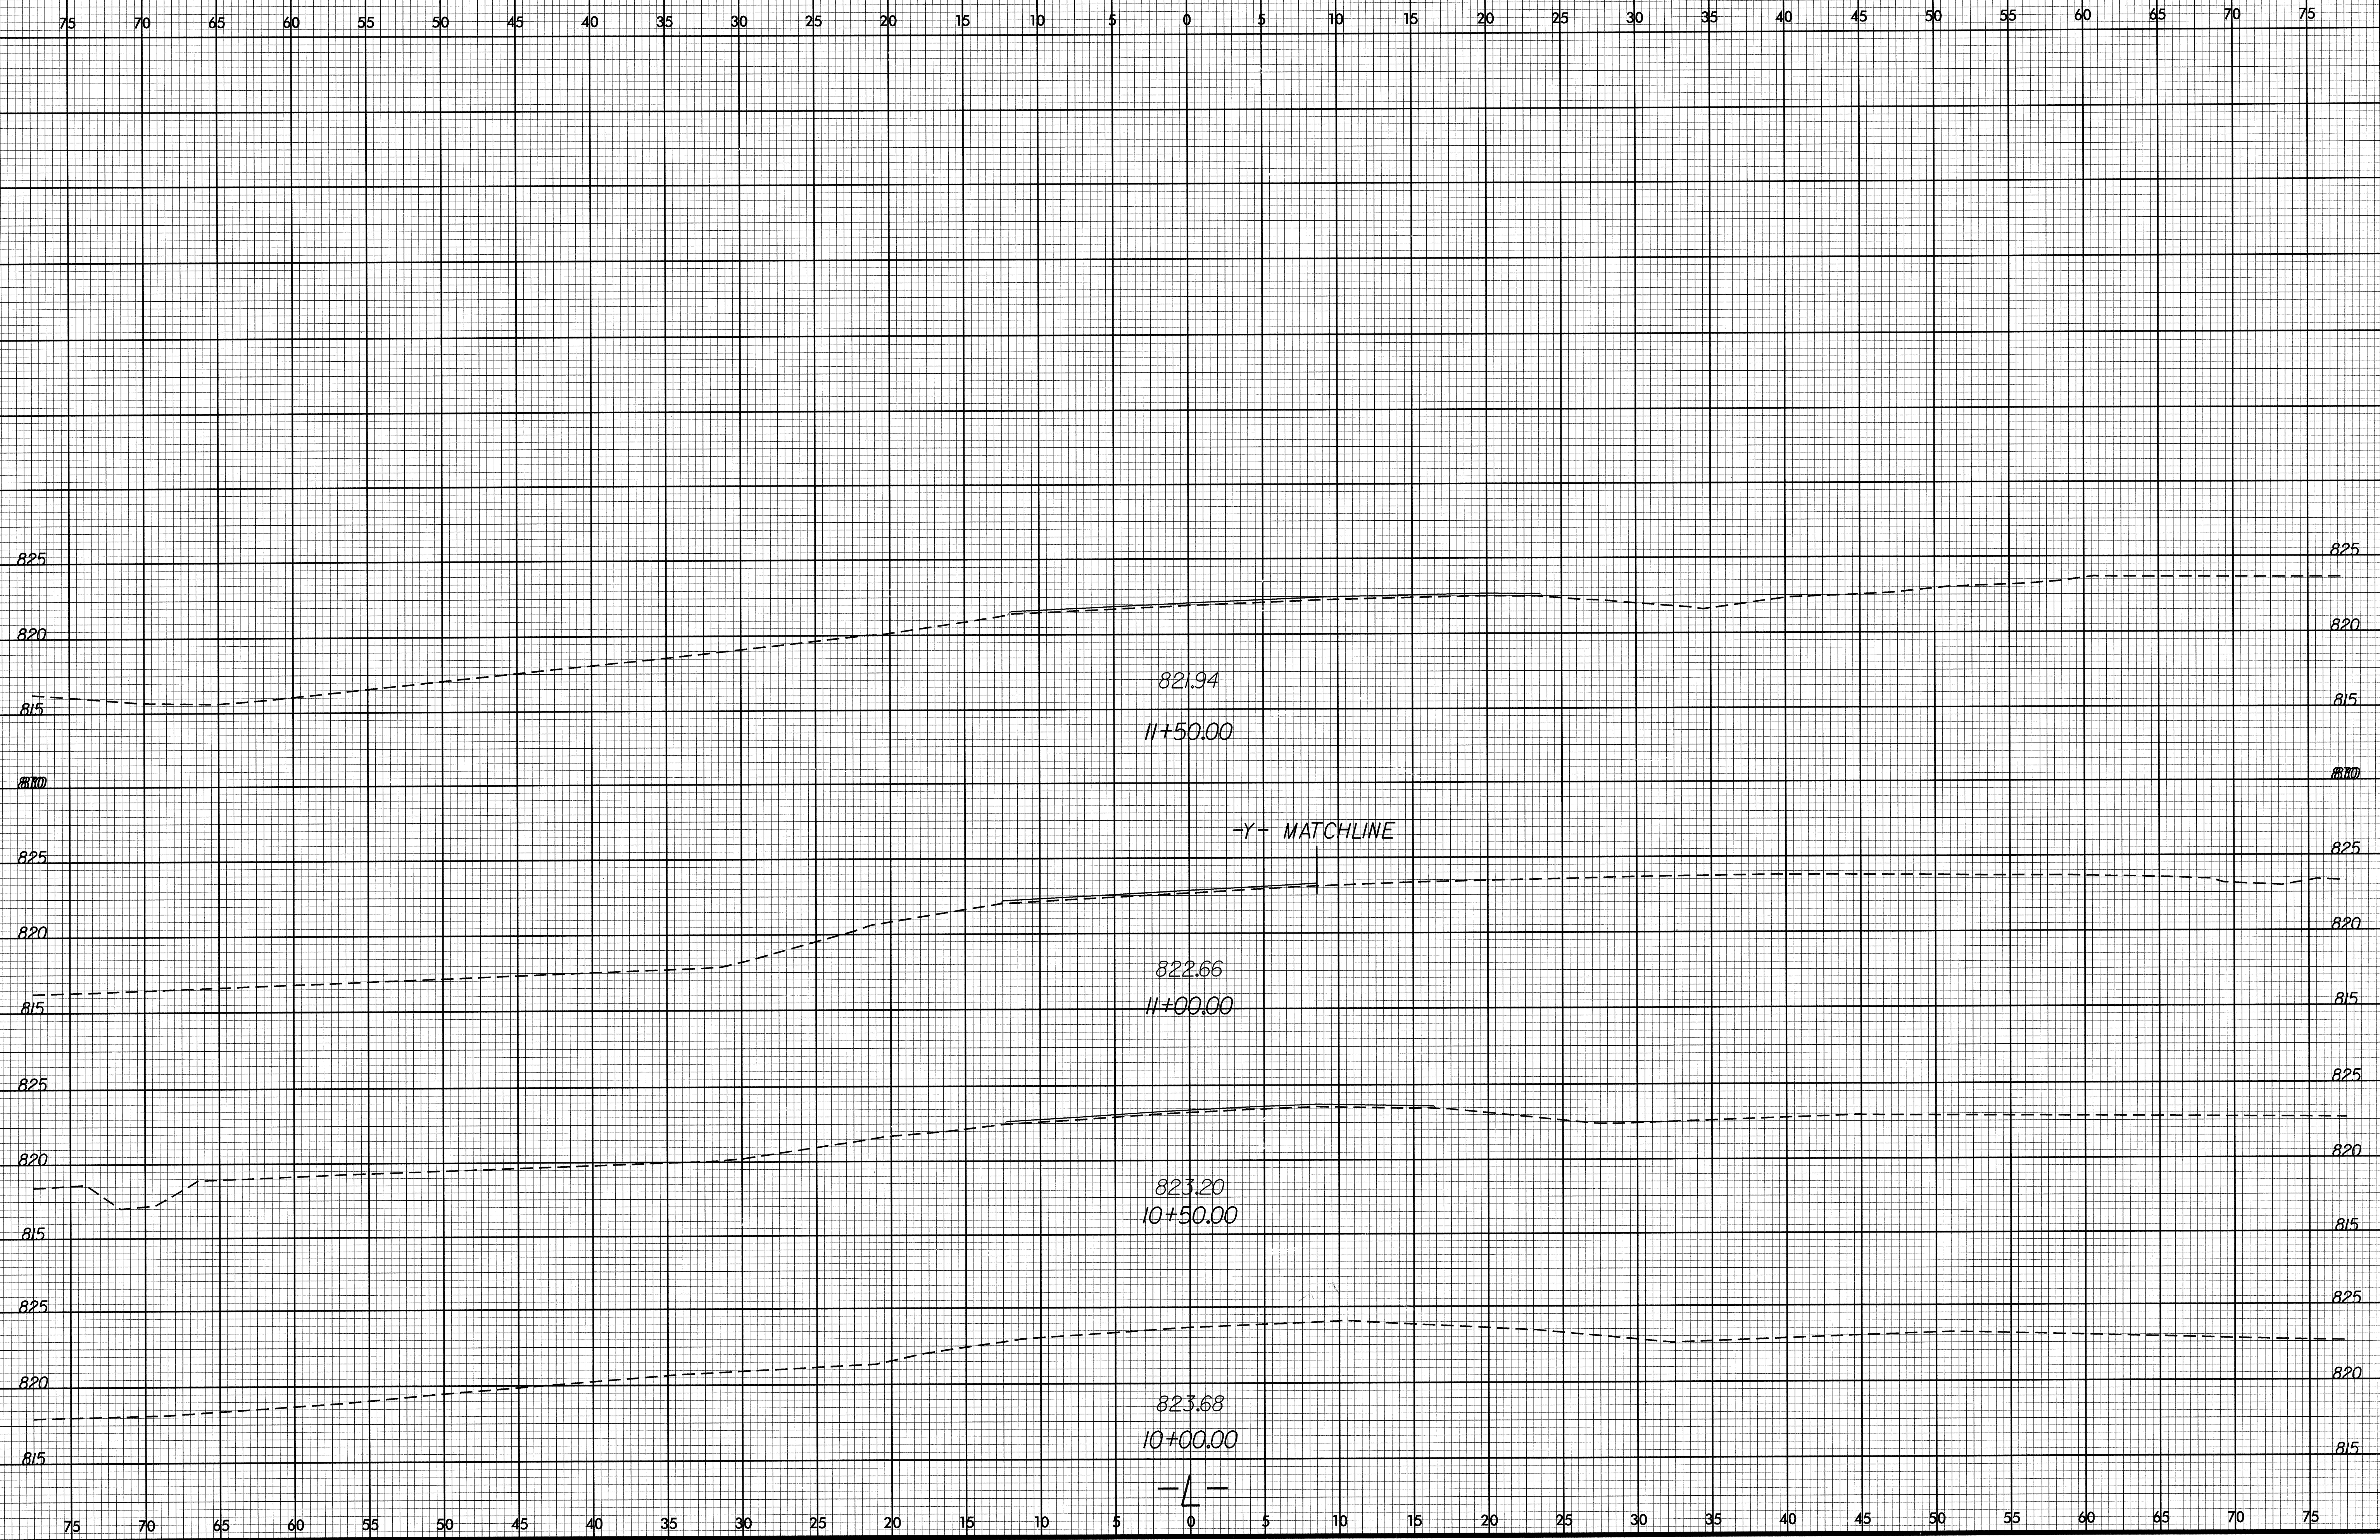

-Y- MATCHLINE

09/02/2005
R:\Roadway\Xsc\B-3847_rdy.L\xp\newdgn