
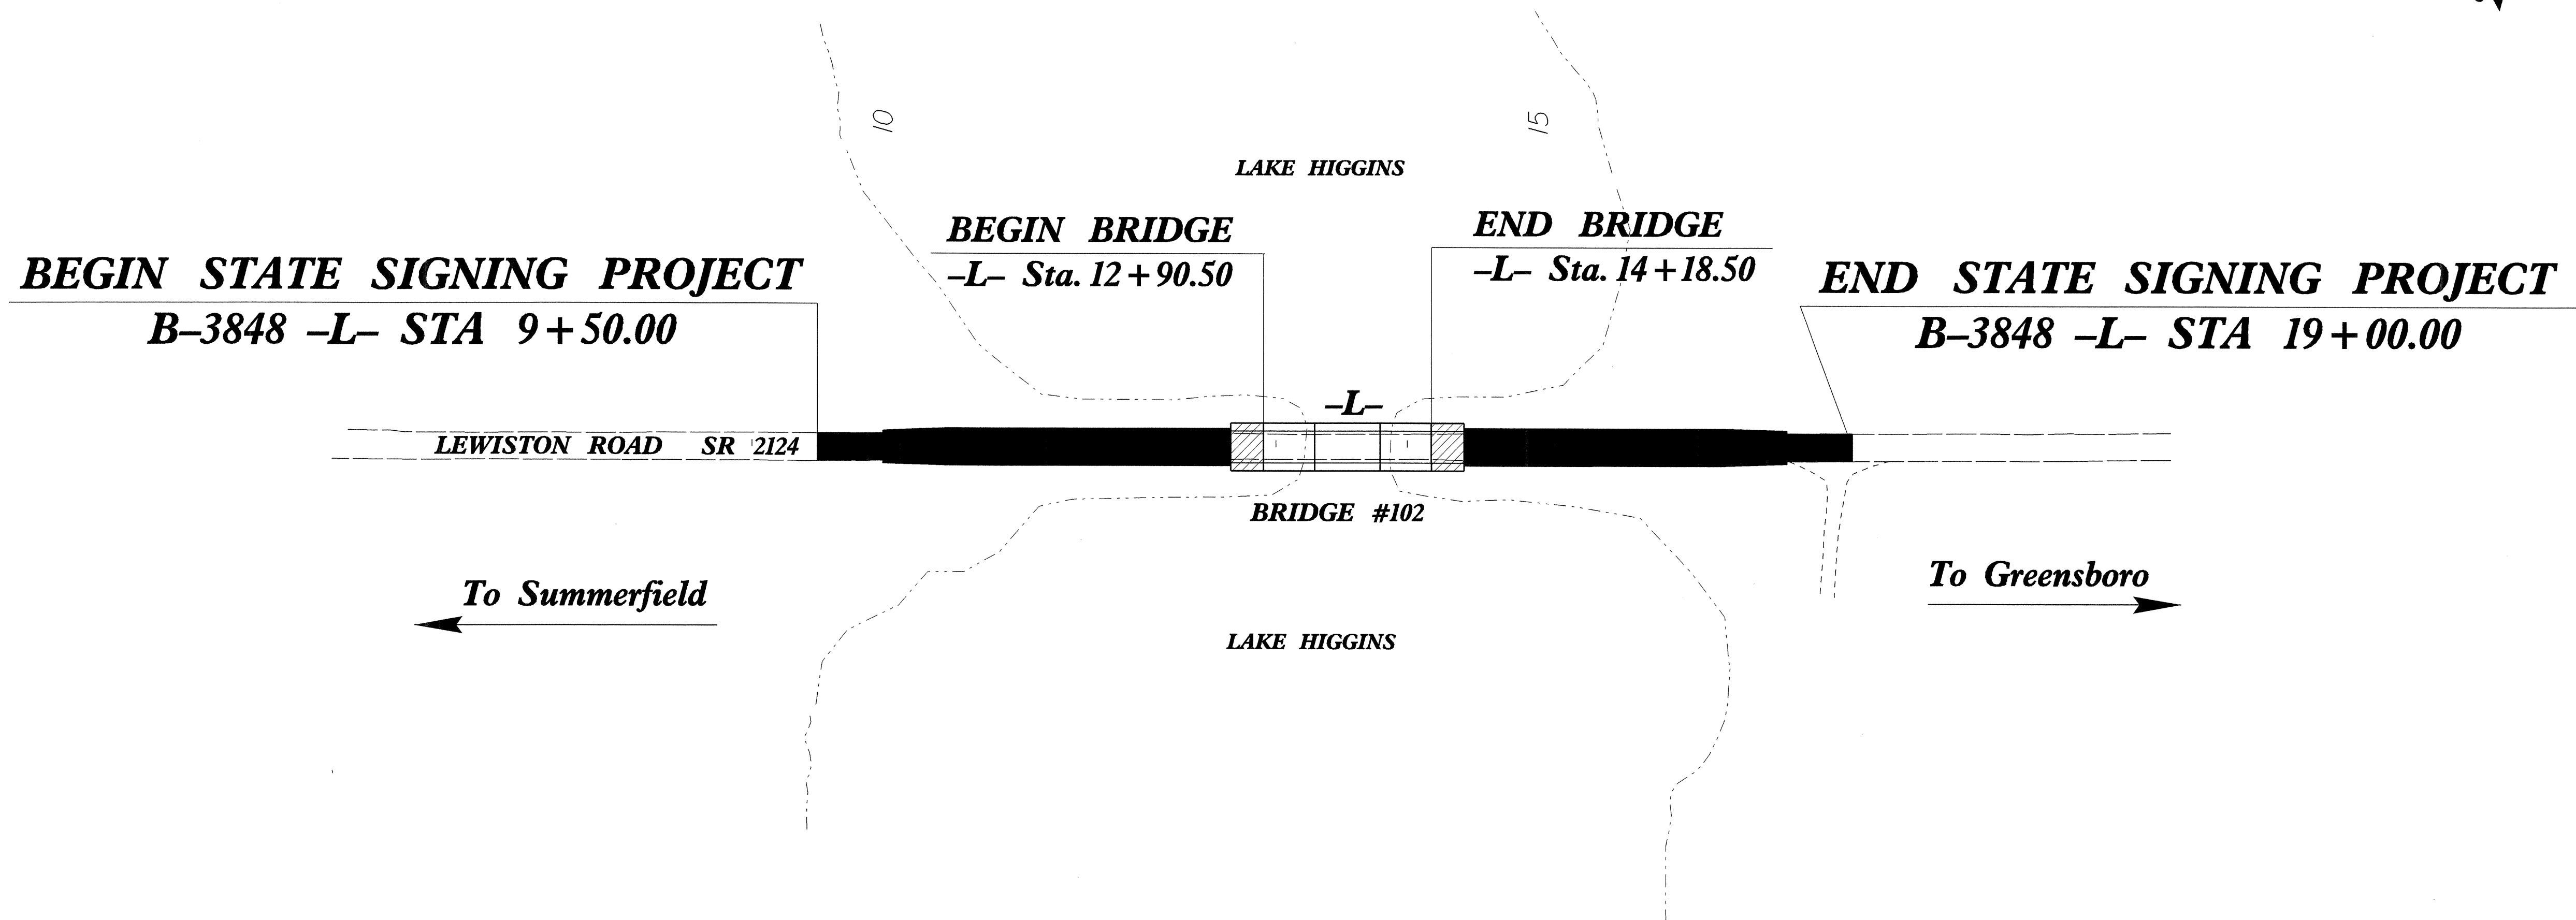


**STATE OF NORTH CAROLINA
DEPARTMENT OF TRANSPORTATION**

**SIGNING PLANS
GUILFORD COUNTY**

LOCATION: BRIDGE NO. 102 OVER BRUSH CREEK ON SR 2124 (LEWISTON ROAD)

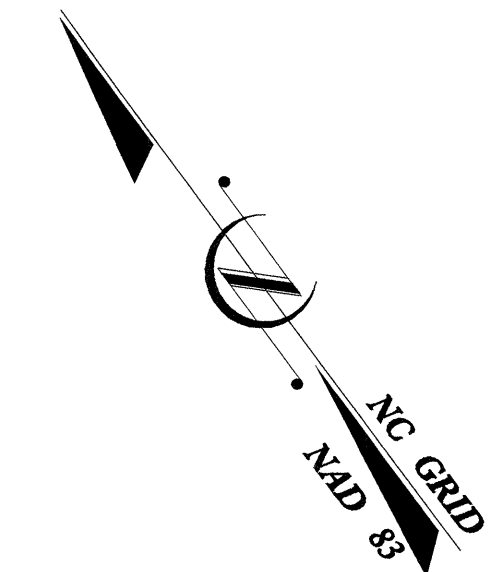

SUMMARY OF QUANTITIES

ITEM NO.	DESC. NO.	SECT. NO.	ITEM DESCRIPTION	QUANTITY	UNIT
4025000000	901		CONTRACTOR FURNISHED, TYPE E SIGN	22.5	S. F.
4072000000	903		SUPPORTS, 3-LB STEEL U-CHANNEL	90	L. F.
4102000000	904		SIGN ERECTION, TYPE E	4	EA.
4129000000	906		RELOCATE SIGN, TYPE D, E, OR F	2	EA.
4158000000	907		DISPOSAL OF SIGN SYSTEM, U-CHANNEL	12	EA.
4192000000	907		DISPOSAL OF SUPPORT, U-CHANNEL	2	EA.

INDEX

SHEET NO.	DESCRIPTION
1	TITLE SHEET
2	E SHEET
3	EXISTING/PROPOSED ROADWAY


PLAN PREPARED BY: N.C.D.O.T. SIGNING SECTION

RON KING, P.E. SIGNING ENGINEER

A. I. ALQUDWAH, P.E. SIGNING PROJECT ENGINEER

D. M. EATON SIGNING PROJECT DESIGN ENGINEER

R. R. HENNEIN SIGNING DESIGNER

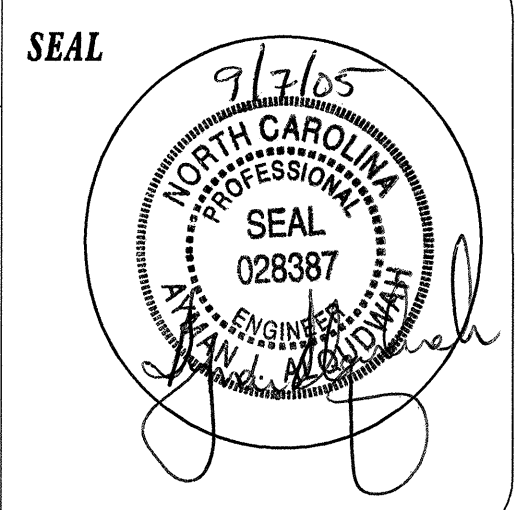

ROADWAY STANDARD DRAWINGS
APPLICABLE TO THESE SIGNING PLANS
903.10 904.50

CONTRACT NO.: C201480 T.I.P.: B-3848