


U S STANDARD SIEVE SIZES

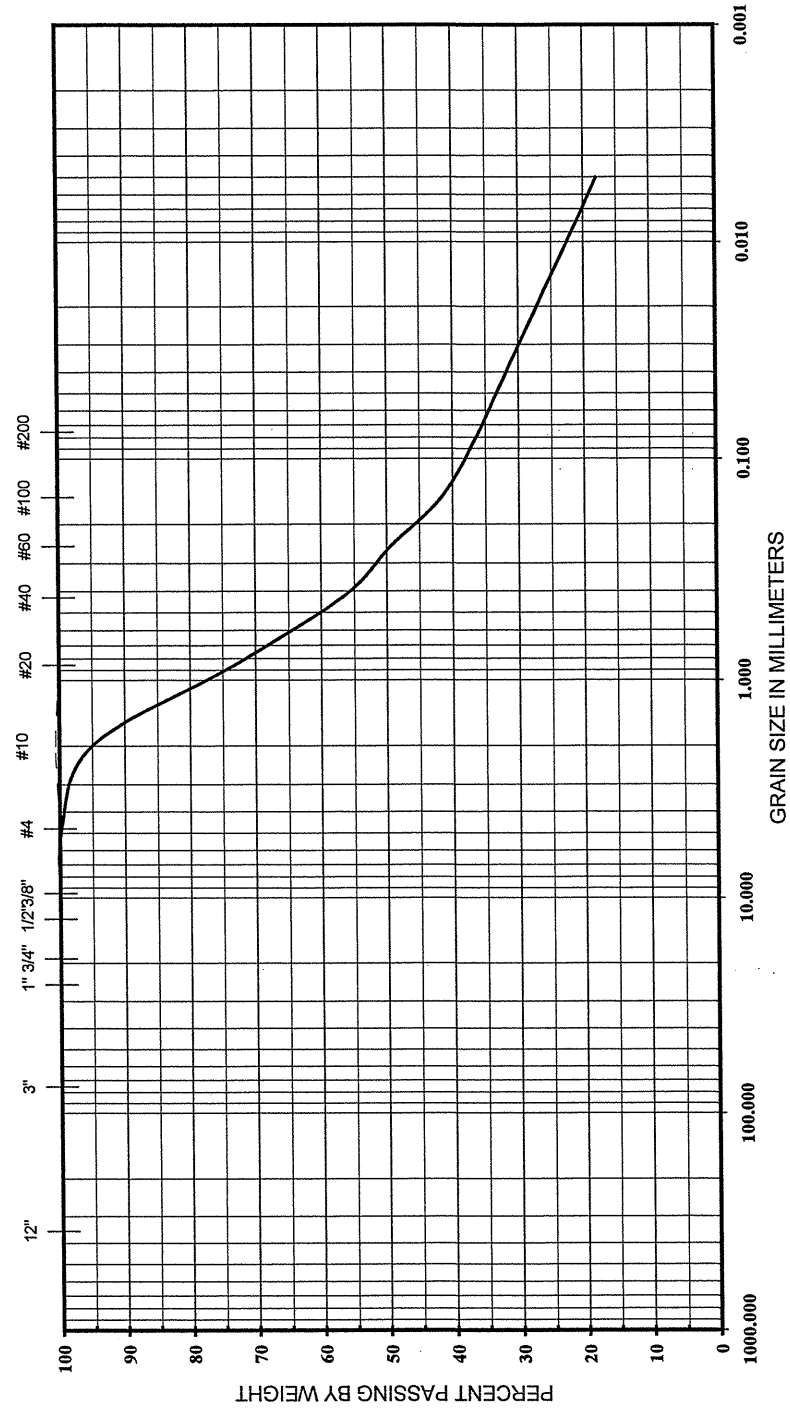

BOULDERS	COBBLES	GRAVEL		SAND			FINES	
		COARSE	FINE	COARSE	FINE	SILT	CLAY	

BORING NO.	SAMPLE NO.	ELEVATION OR DEPTH	NMC %	LL	PL	PI	CLASSIFICATION		GRAIN SIZE DISTRIBUTION
EB2-A	SS-14	3.5-5.0	17.0	43	18	25			ROADWAY EMBANKMENT FILL: Red and Tan, Silty, Fine to Coarse Sandy CLAY (A-7-5) B-3848 (Bridge No. 102)



071-05-012

6/7/2005