


U S STANDARD SIEVE SIZES

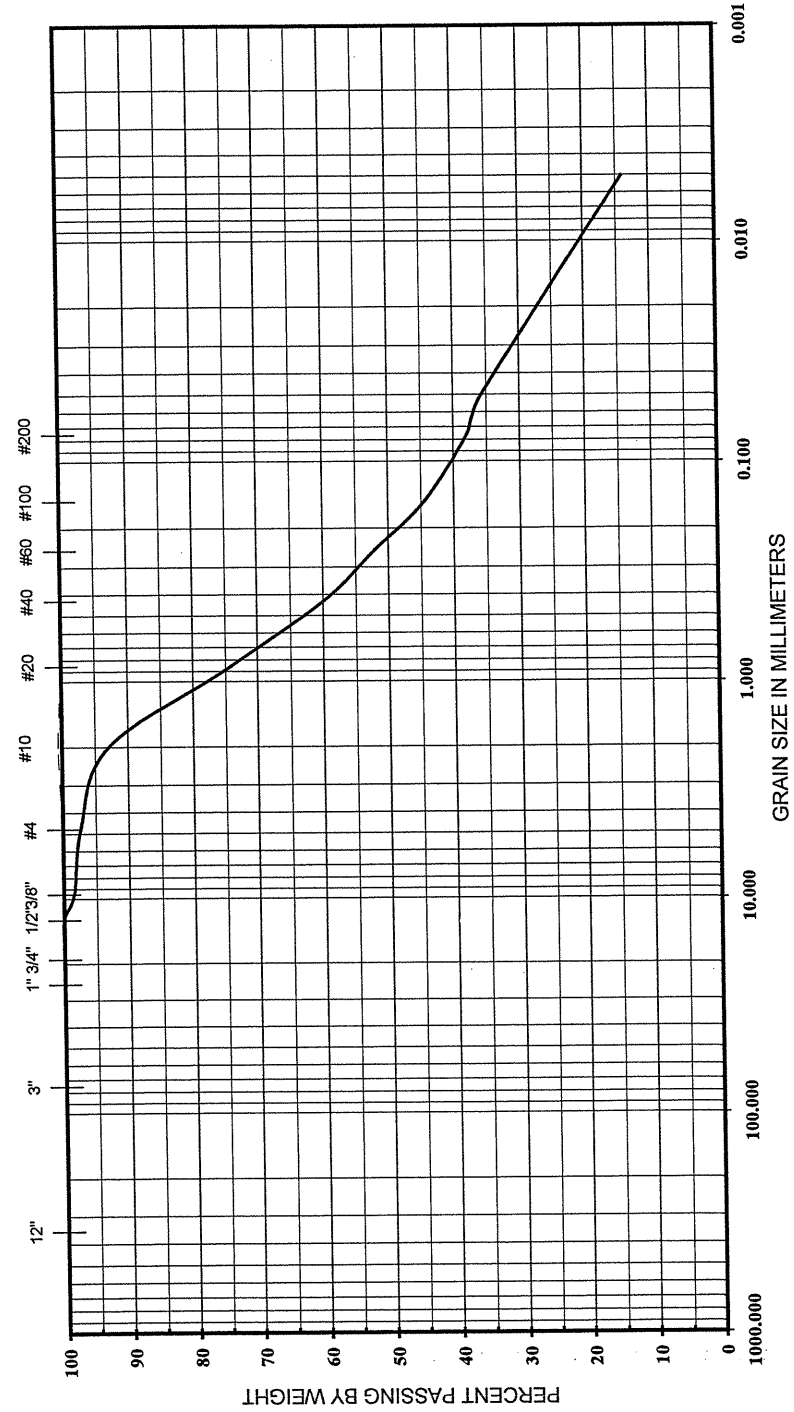

BOULDERS	COBBLES	GRAVEL COARSE	FINE	SAND COARSE	FINE	SILT	CLAY
----------	---------	------------------	------	----------------	------	------	------

GRAIN SIZE DISTRIBUTION

BORING NO.	SAMPLE NO.	ELEVATION OR DEPTH	NMC %	LL	PL	PI	CLASSIFICATION
EB1-A	SS-1	3.5-5.0	16.3	36	22	14	ROADWAY EMBANKMENT FILL: Grey, Orange, and Tan; Silty; Fine to Coarse Sandy CLAY (A-6)


B-3848 (Bridge No. 102)

071-05-012

6/7/2005



U S STANDARD SIEVE SIZES

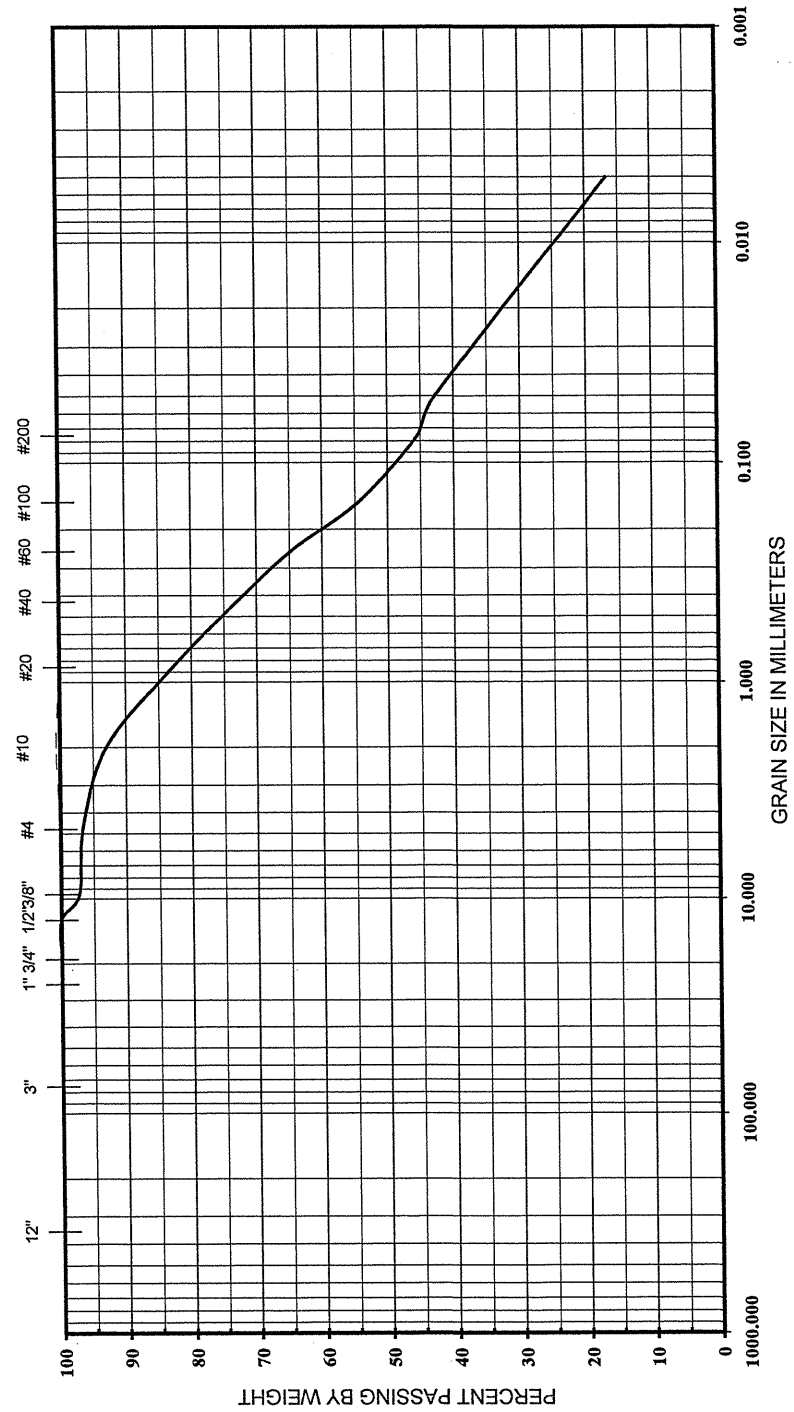

BOULDERS	COBBLES	GRAVEL COARSE	FINE	SAND COARSE	FINE	SILT	CLAY
----------	---------	------------------	------	----------------	------	------	------

GRAIN SIZE DISTRIBUTION

BORING NO.	SAMPLE NO.	ELEVATION OR DEPTH	NMC %	LL	PL	PI	CLASSIFICATION
EB1-B	SS-4	8.5-10.0	25.3	39	31	8	ROADWAY EMBANKMENT FILL: Tan and Red, Clayey, Fine to Coarse Sandy SILT (A-4)

B-3848 (Bridge No. 102)

071-05-012

6/7/2005

