


U S STANDARD SIEVE SIZES

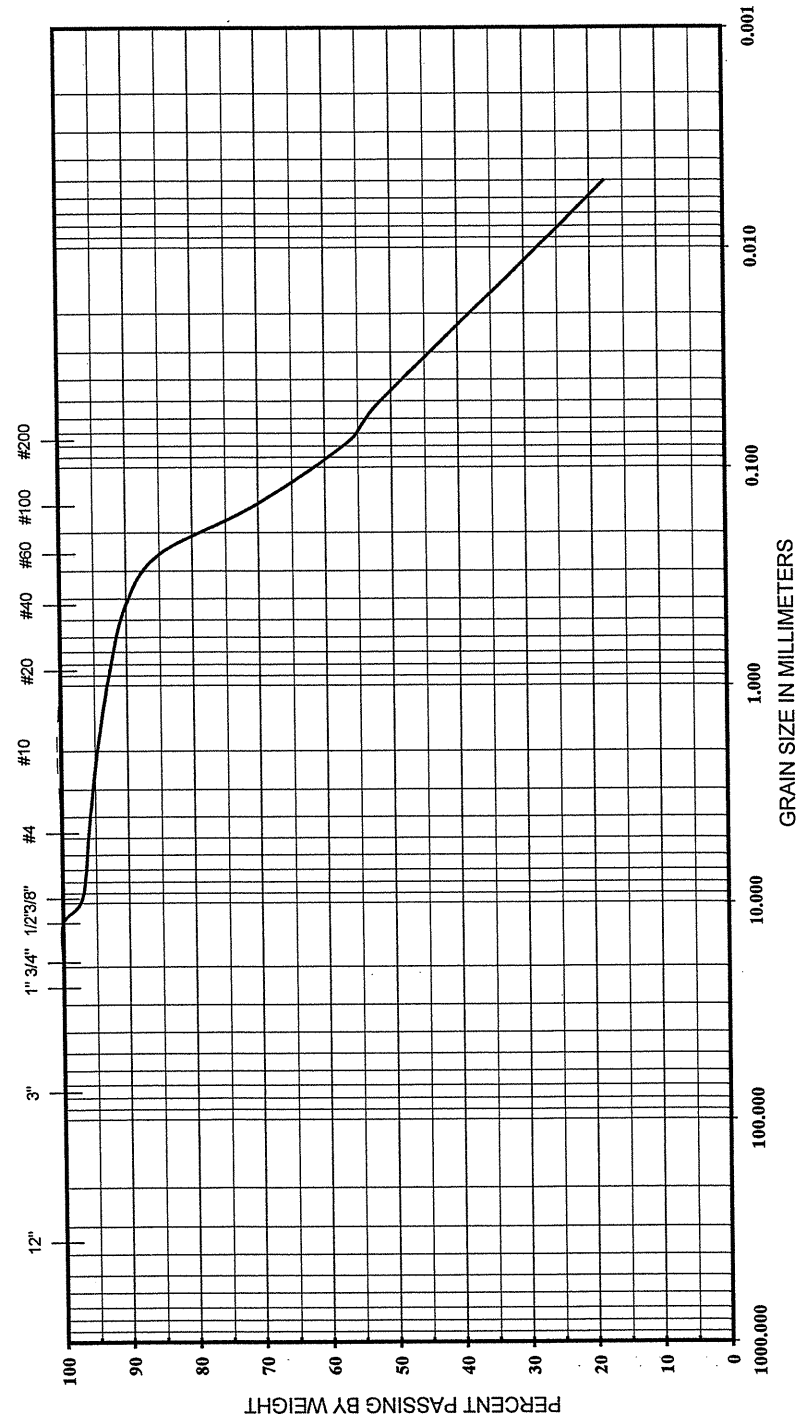

BOULDERS	COBBLES	GRAVEL	SAND		FINES	
		COARSE	FINE	COARSE	FINE	CLAY

BORING NO.	SAMPLE NO.	ELEVATION OR DEPTH	NMC %	LL	PL	PI	CLASSIFICATION
B1-B	SS-8	3.5-5.0	51.3	35	29	6	ALLUVIAL: Grey, Clayey, Coarse to Fine Sandy SILT (A-4)

GRAIN SIZE DISTRIBUTION


B-3848 (Bridge No. 102)

071-05-012

6/7/2005



U S STANDARD SIEVE SIZES

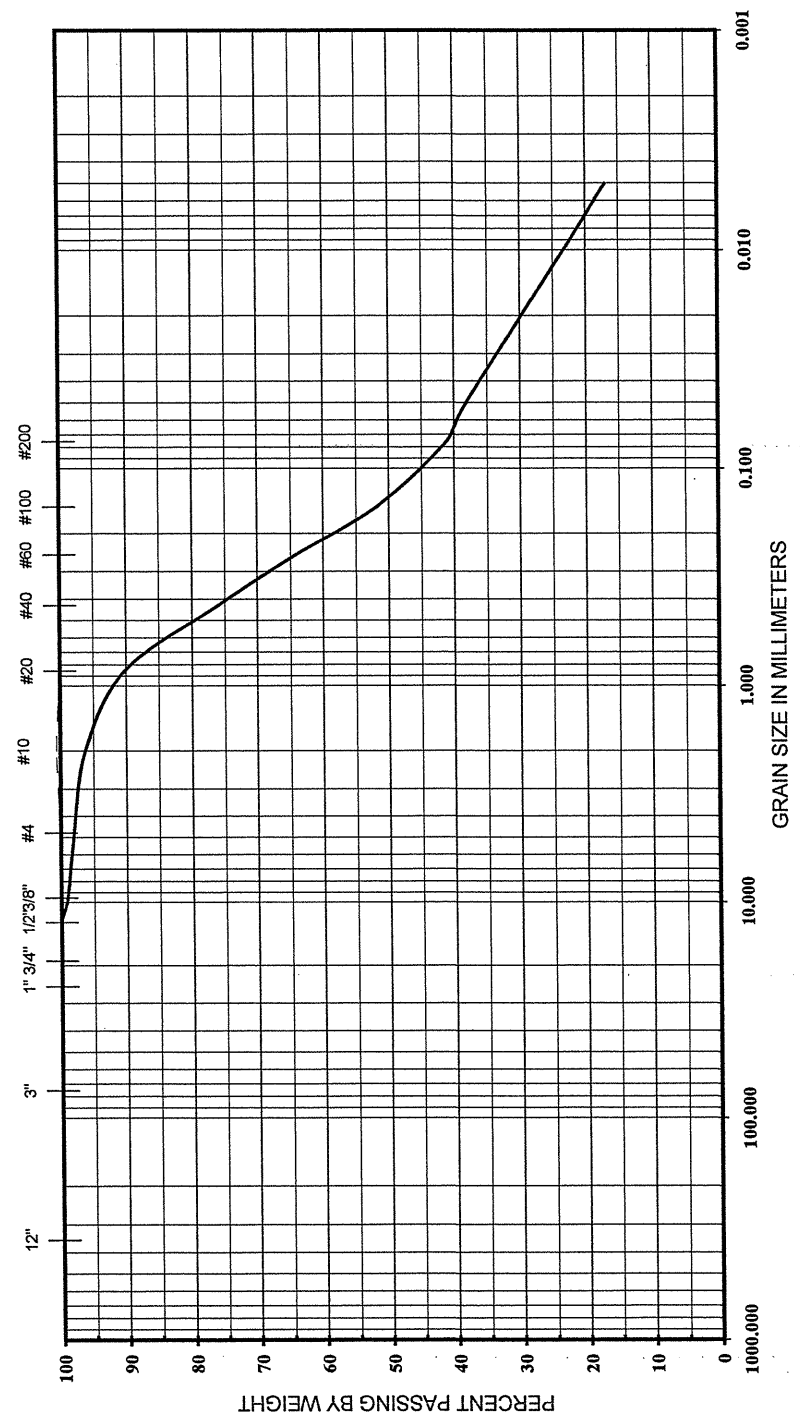

BOULDERS	COBBLES	GRAVEL	SAND		FINES	
		COARSE	FINE	COARSE	FINE	CLAY

BORING NO.	SAMPLE NO.	ELEVATION OR DEPTH	NMC %	LL	PL	PI	CLASSIFICATION
B2-A	SS-10	1.0-2.5	30.0	33	24	9	ALLUVIAL: Tan and Grey, Clayey, Fine to Coarse Sandy SILT (A-4)

GRAIN SIZE DISTRIBUTION

B-3848 (Bridge No. 102)

071-05-012

6/7/2005

