



PLAN OF INTERIOR CORED SLAB UNIT (SPAN B)

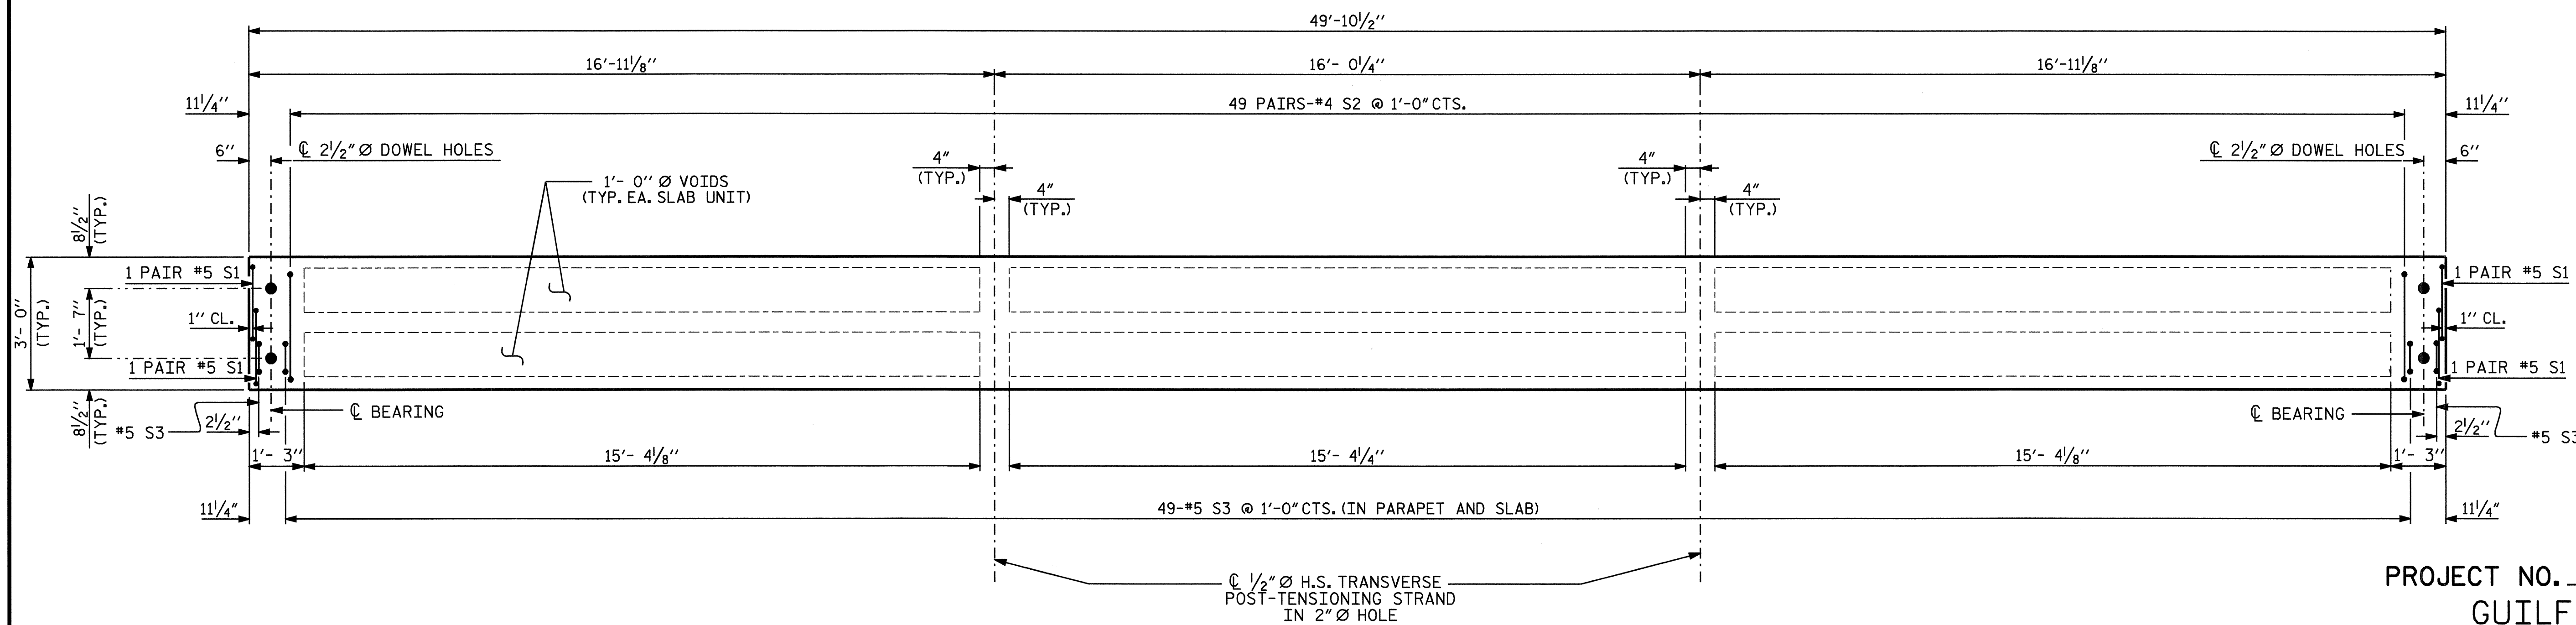

PLAN OF EXTERIOR CORED SLAB UNIT (SPAN B)

PROJECT NO. B-3848  
GUILFORD COUNTY  
 STATION: 13+54.50 -L-

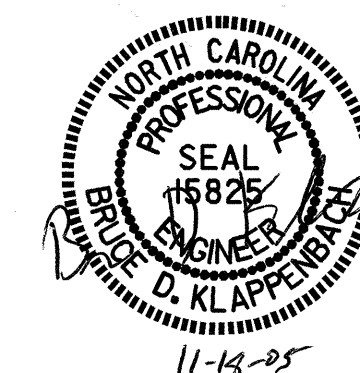

STATE OF NORTH CAROLINA DEPARTMENT OF TRANSPORTATION RALEIGH					
SUPERSTRUCTURE CORED SLAB UNIT DETAILS SPAN B					
REVISIONS					SHEET NO.
NO.	BY:	DATE:	NO.	BY:	DATE:
1			3		
2			4		
					TOTAL SHEETS 27

DRAWN BY : D. A. GLADDEN DATE : 4/8/05  
 CHECKED BY : M.G. SHAIKH DATE : 10/12/05