



PLAN OF INTERIOR CORED SLAB UNIT (SPANS A & C)

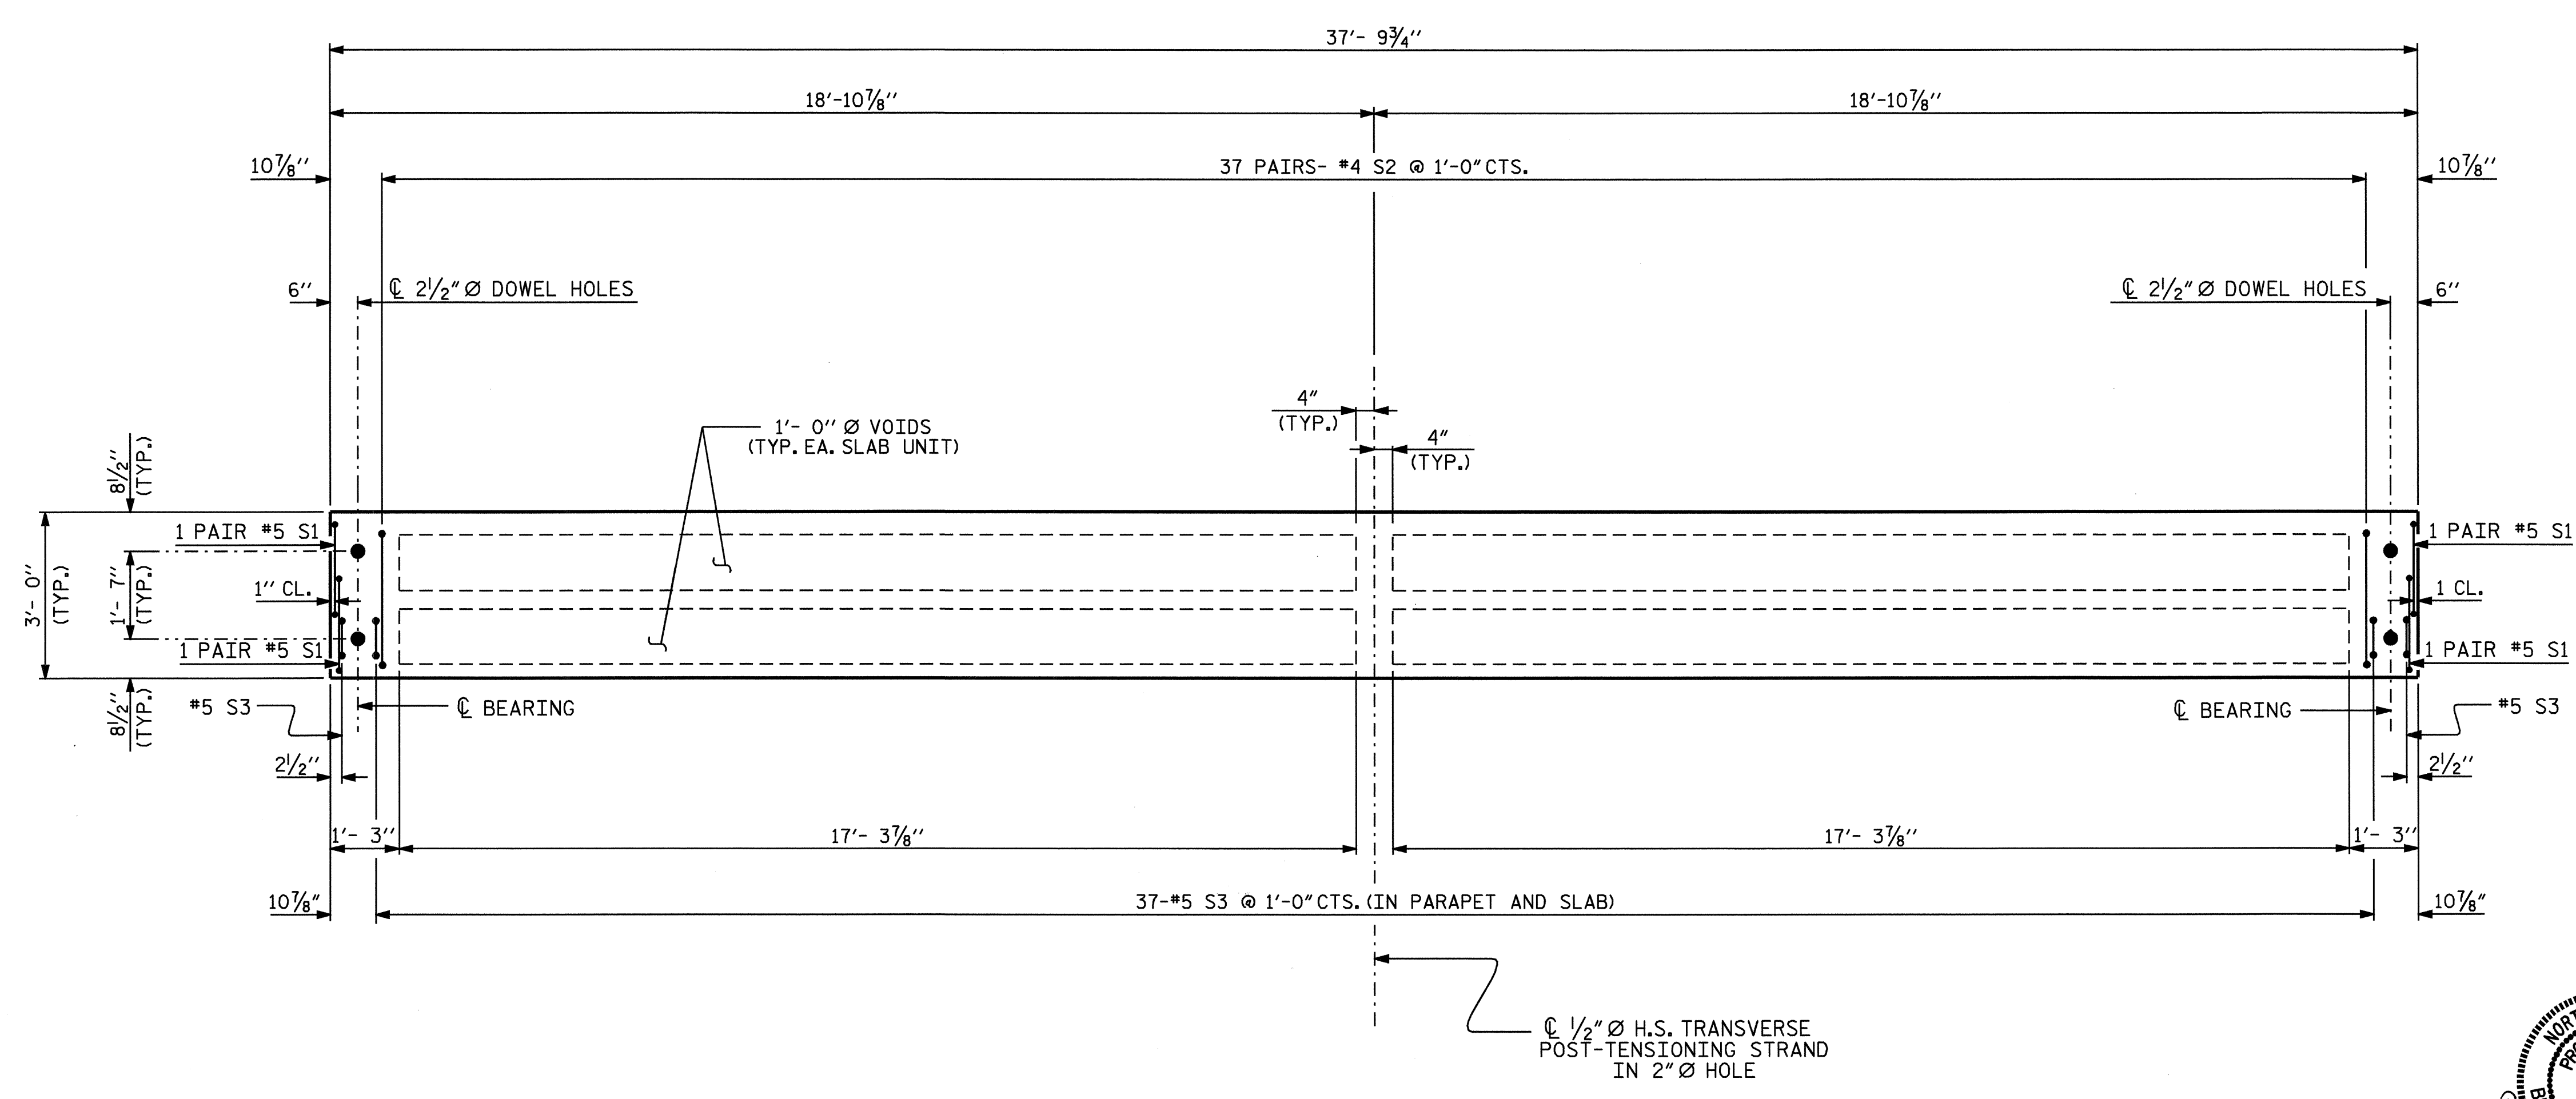

PLAN OF EXTERIOR CORED SLAB UNIT (SPANS A & C)

PROJECT NO. B-3848  
GUILFORD COUNTY  
 STATION: 13+54.50 -L-

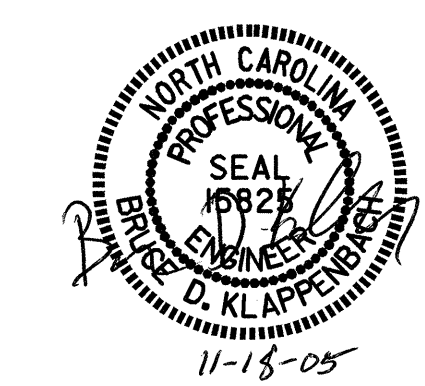

STATE OF NORTH CAROLINA  
 DEPARTMENT OF TRANSPORTATION  
 RALEIGH  
 SUPERSTRUCTURE  
 CORED SLAB UNIT  
 DETAILS  
 SPANS A AND C

REVISIONS						SHEET NO.
NO.	BY:	DATE:	NO.	BY:	DATE:	
1			3			5-2
2			4			TOTAL SHEETS 27

DRAWN BY : D. A. GLADDEN DATE : 4/8/05  
 CHECKED BY : M.G. SHAIKH DATE : 10/12/05