


GRADE DATA

+0.3000 % +4.1826 %

PI = 15+75.00 -L-
EL. = 774.08
VC = 190'

SECTION ALONG C -L-

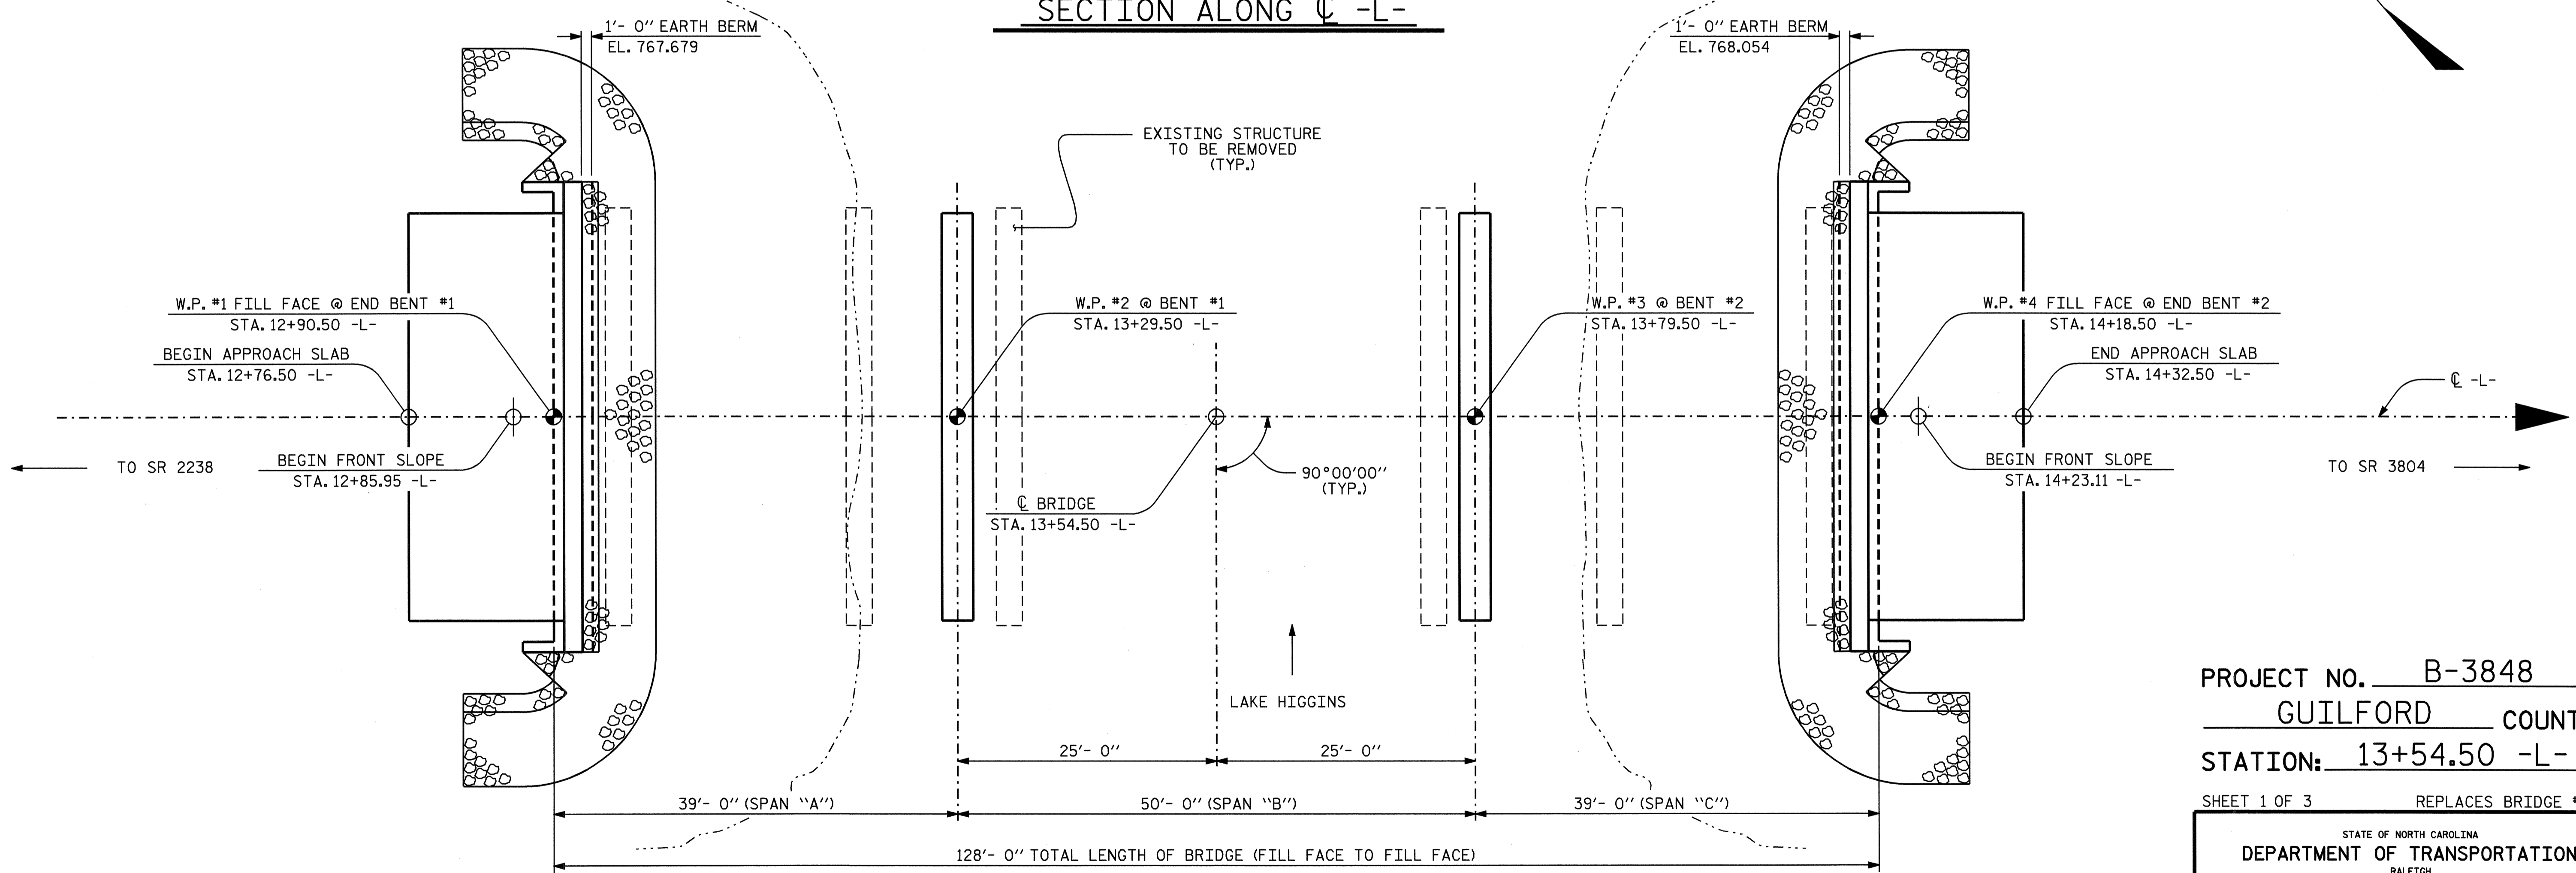

PLAN



(PILES ARE NOT SHOWN FOR CLARITY)

PROJECT NO. B-3848
GUILFORD COUNTY
 STATION: 13+54.50 -L-

SHEET 1 OF 3 REPLACES BRIDGE #102

STATE OF NORTH CAROLINA
 DEPARTMENT OF TRANSPORTATION
 RALEIGH

GENERAL DRAWING
 FOR BRIDGE #102 OVER BRUSH
 CREEK/LAKE HIGGINS ON SR 2124
 BETWEEN SR 2238 AND SR 3804

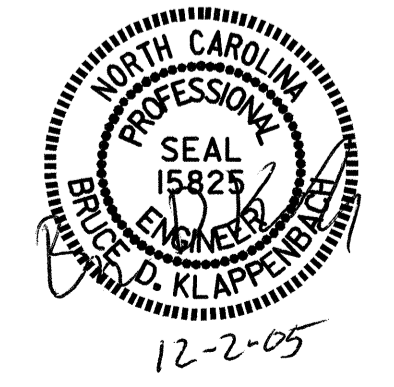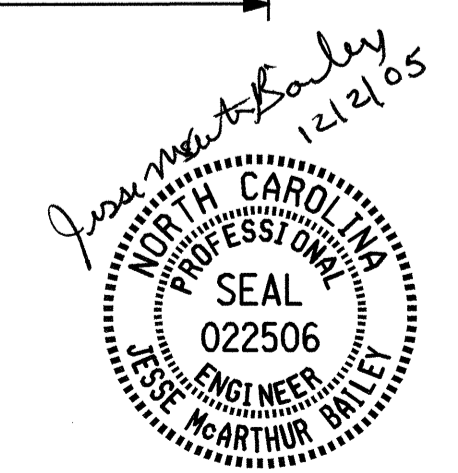

DRAWN BY : D. A. GLADDEN DATE : 8-2-05
 CHECKED BY : M. G. SHAIKH DATE : 8-26-05

REVISIONS						SHEET NO.
NO.	BY:	DATE:	NO.	BY:	DATE:	
1			3			5-1
2			4			TOTAL SHEETS 27