




Environmental Commitments

NCDOT will consider alternative methods of construction with an aggressive construction schedule to minimize time of the road closure.

PROJECT REFERENCE NO. B-3848	SHEET NO. 4
RW SHEET NO.	
ROADWAY DESIGN ENGINEER 	HYDRAULICS ENGINEER

BEGIN STATE PROJECT T.I.P. B-3848
-L- Sta. 9+50.00

END STATE PROJECT T.I.P. B-3848
-L- Sta. 17+40.00

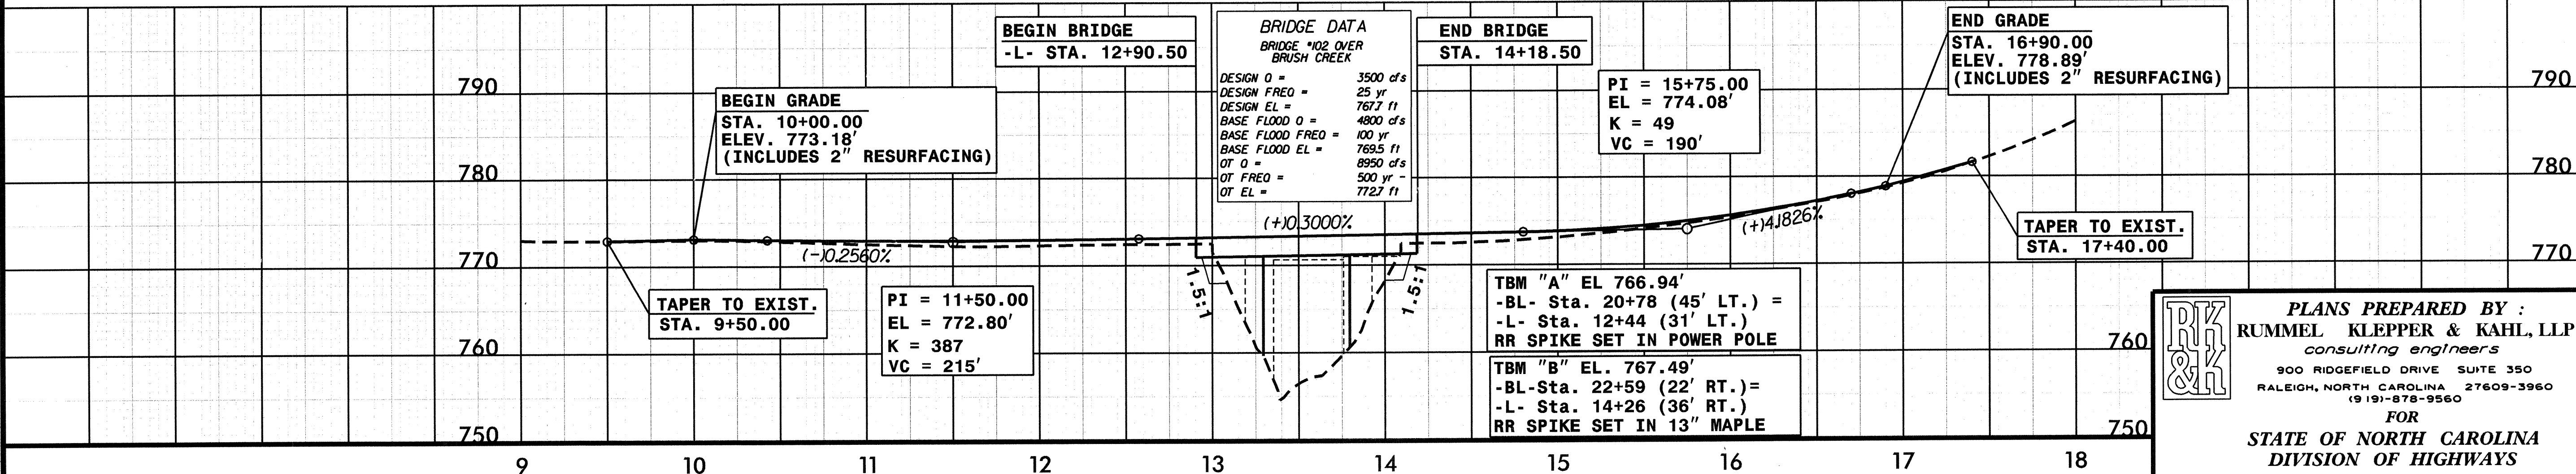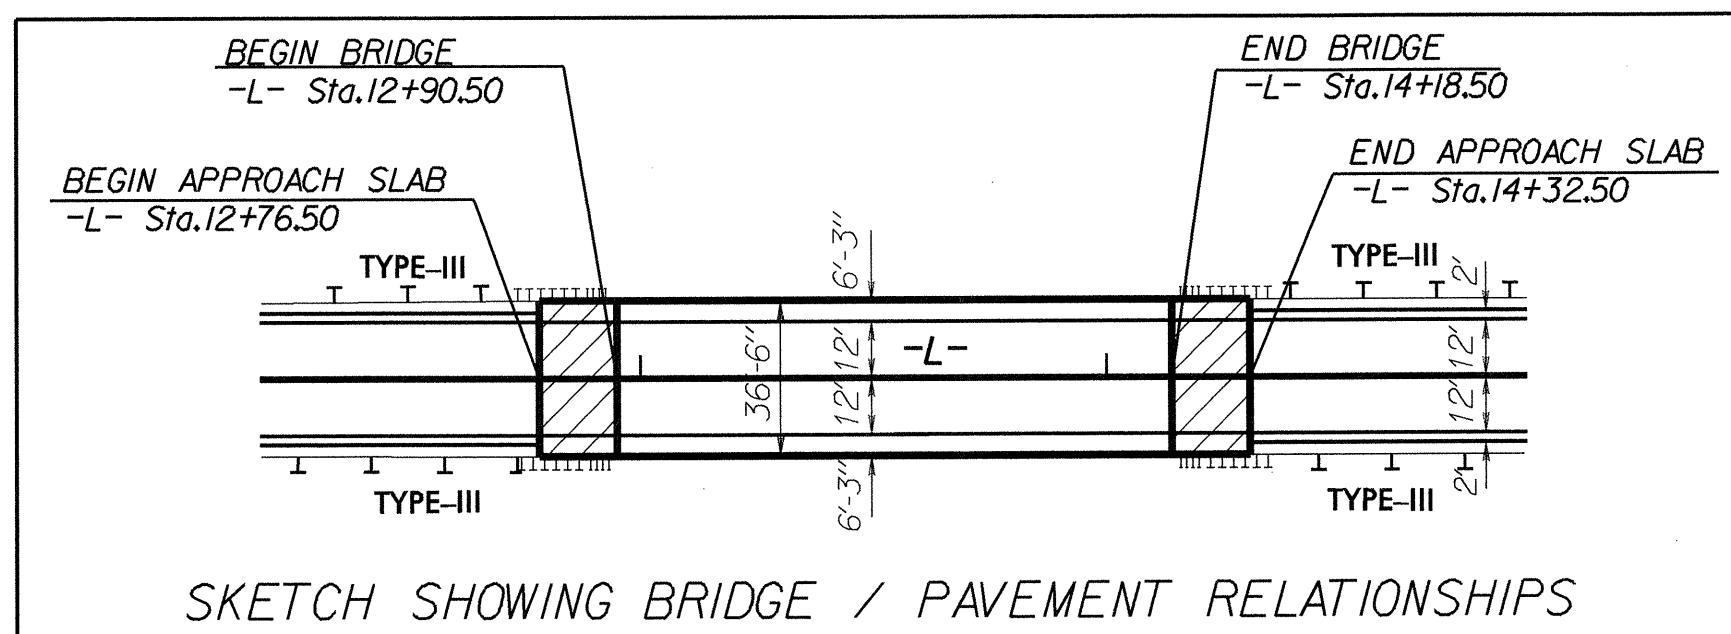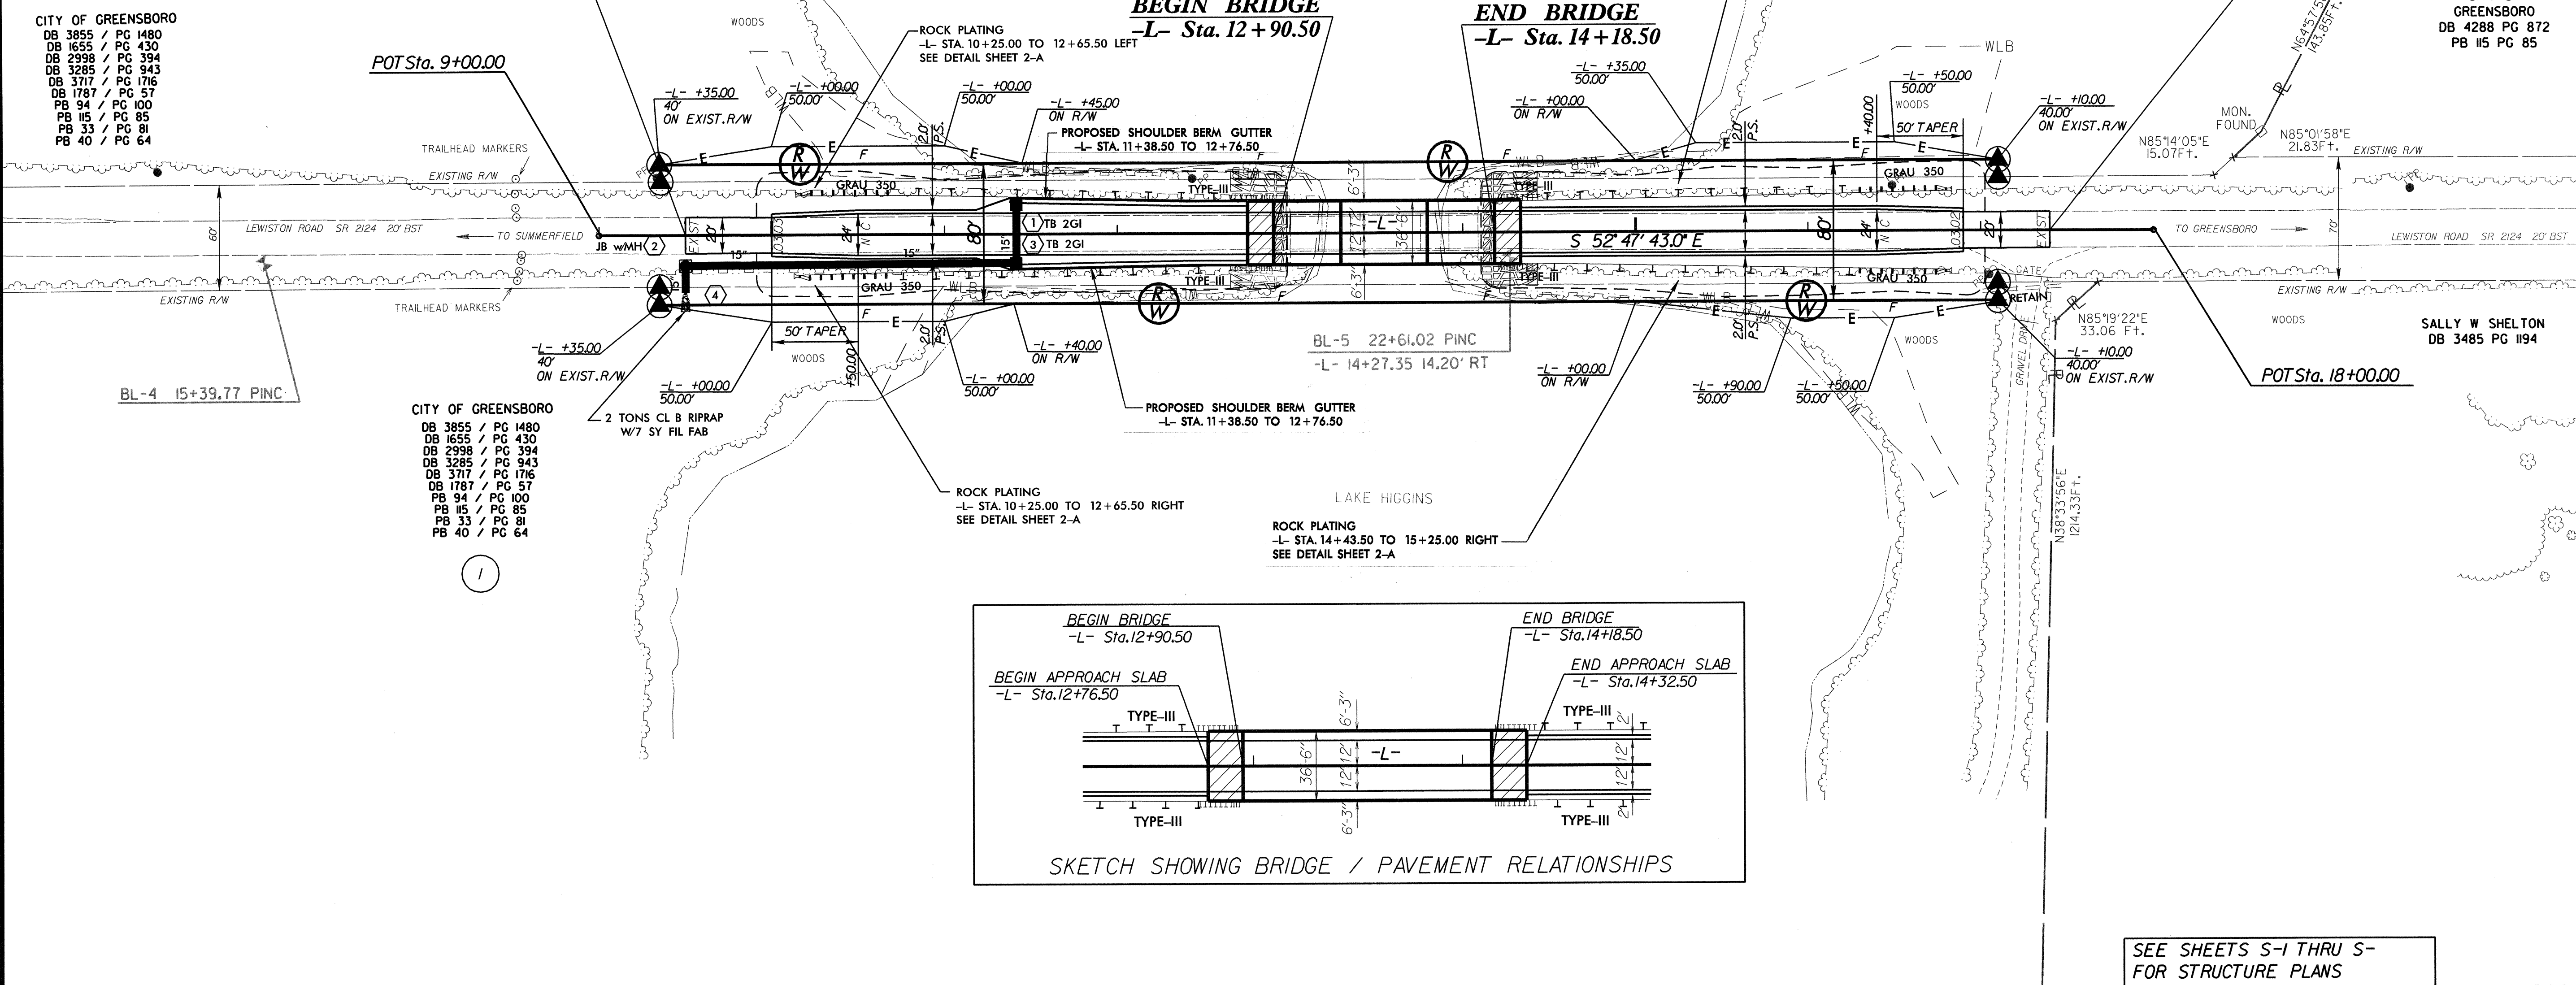

SEE SHEETS S-1 THRU S- FOR STRUCTURE PLANS

PLANS PREPARED BY :
RUMMEL KLEPPER & KAHL, LLP
consulting engineers
900 RIDGEFIELD DRIVE SUITE 350
RALEIGH, NORTH CAROLINA 27609-3960
(919)-878-9560
FOR
STATE OF NORTH CAROLINA
DIVISION OF HIGHWAYS

REVISIONS

10/25/2005 R:\Roadway\Projects\B3848\rdy_psh.dgm