
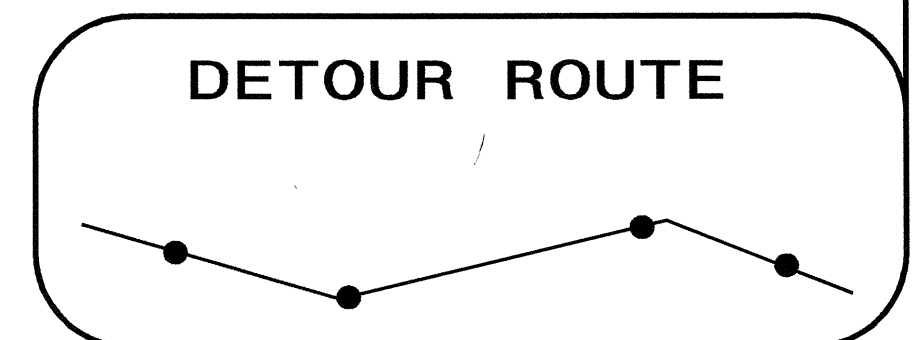
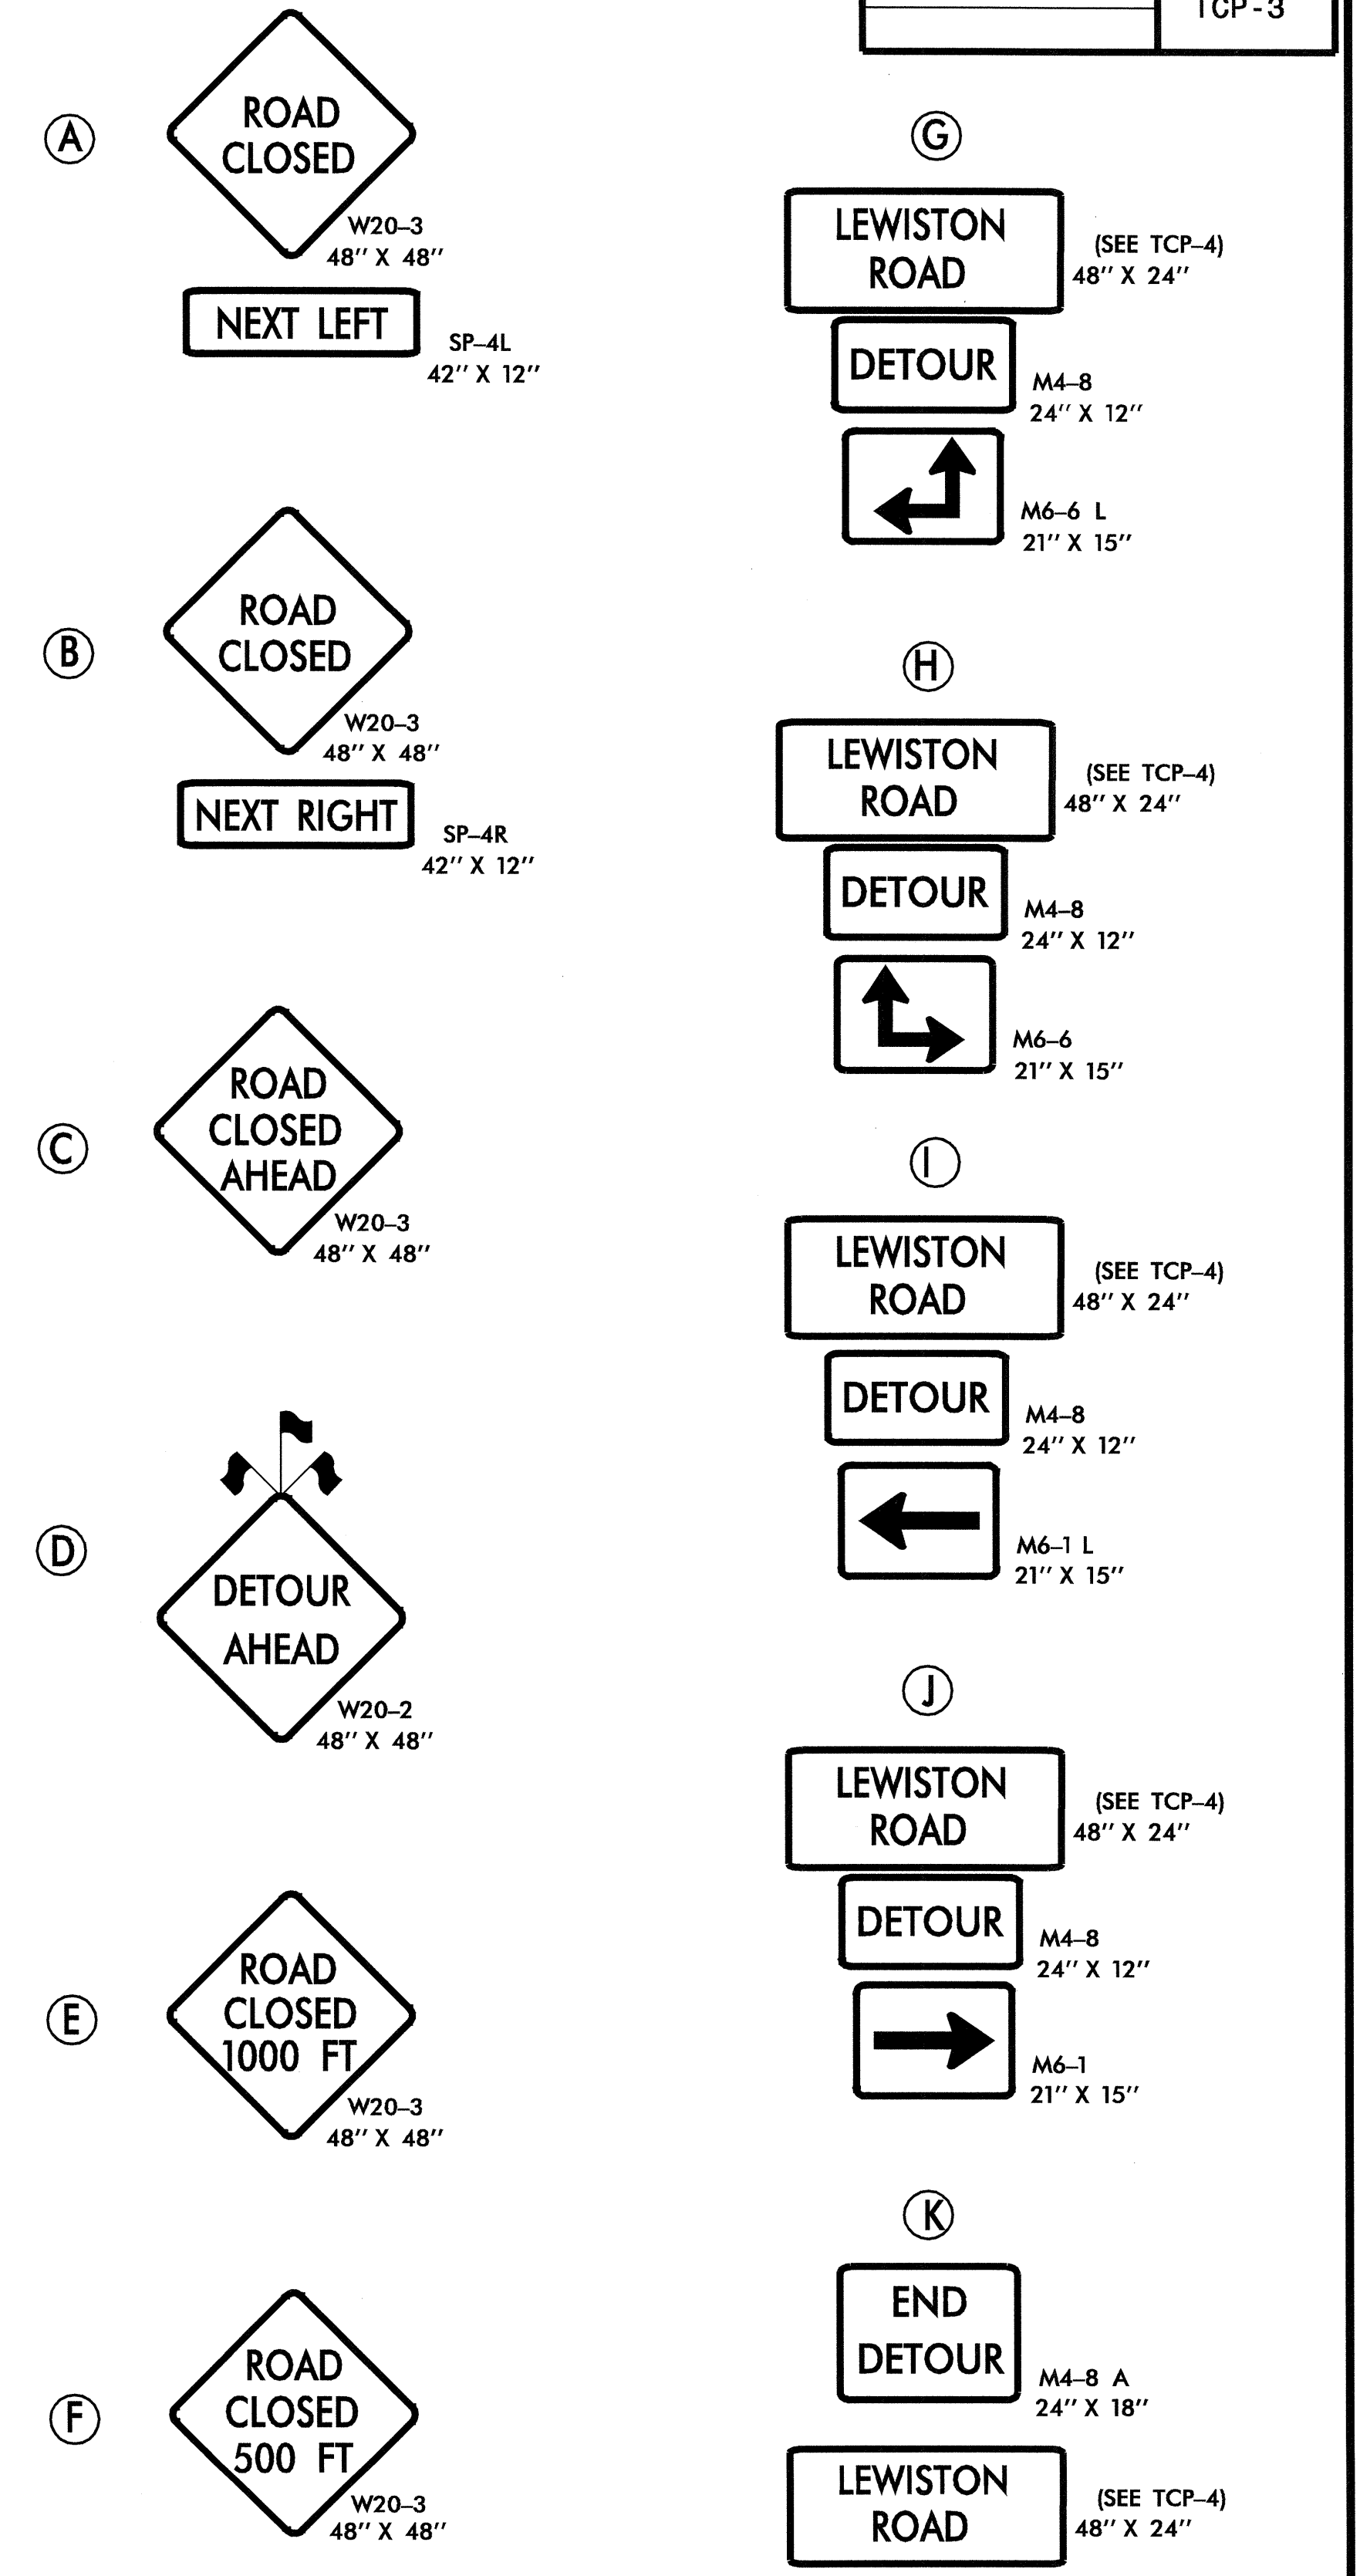


NOTE:  
SEE TCP-4 FOR LEWISTON ROAD SIGN DESIGN.

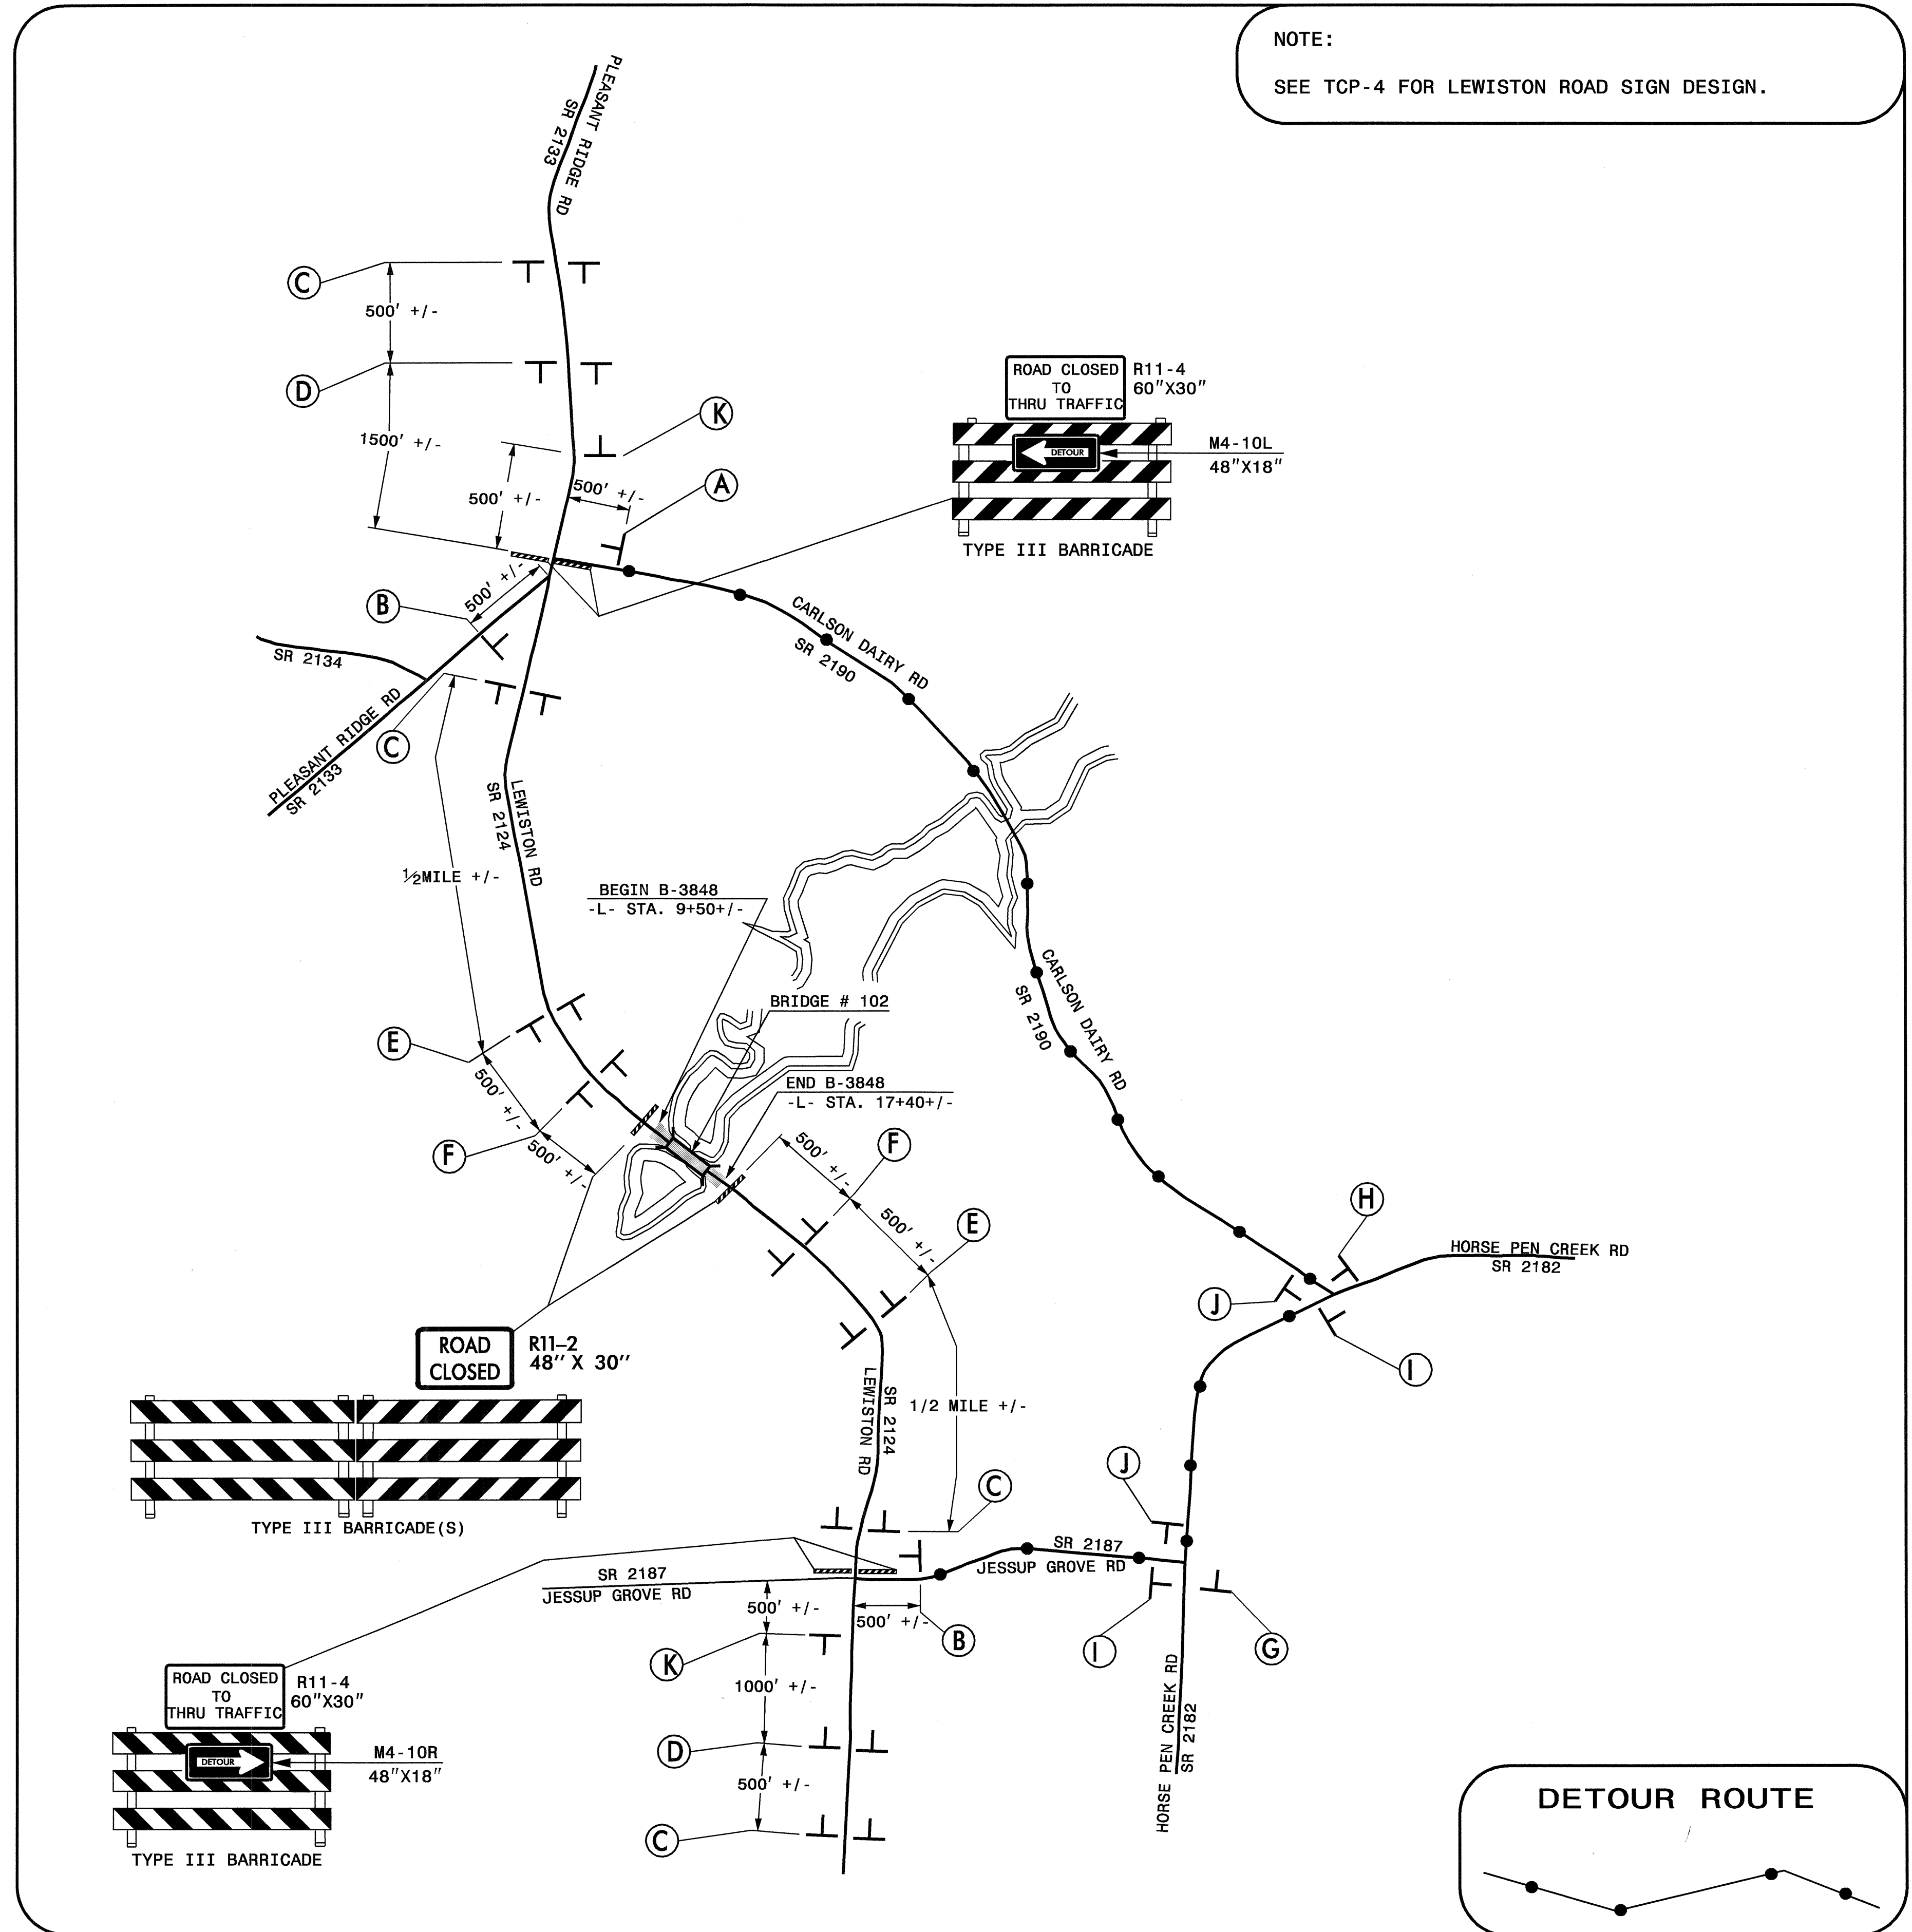

APPROVED:	DATE: 12/16/2005	<b>DETOUR ROUTE AND SIGNING</b>									
SCALE: NONE	DATE: 12/04	<table border="1"> <thead> <tr> <th colspan="2">REVISIONS</th> </tr> </thead> <tbody> <tr> <td> </td> <td> </td> </tr> <tr> <td> </td> <td> </td> </tr> <tr> <td> </td> <td> </td> </tr> </tbody> </table>		REVISIONS							
REVISIONS											
DWG. BY: WAJ	DESIGN BY: WAJ										
REVIEWED BY: JPG											
		CAD FILE: B-3848_TCP03.DGN									

18-AUG-2005 15:55  
 \\efs-cdfs03\p03\traffic\control\top\p03\detour.dgn  
 pssymore AT WZTC206427