

UTILITIES BY OTHERS

NOTE:
ALL PROPOSED UTILITY WORK
SHOWN ON THIS SHEET WILL
BE DONE BY OTHERS

BEGIN STATE PROJECT T.I.P. B-3848
-L- Sta. 9 + 50.00



END STATE PROJECT T.I.P. B-3848
-L- Sta. 17 + 40.00

- CITY OF GREENSBORO
DB 3855 / PG 1480
DB 1655 / PG 430
DB 2998 / PG 394
DB 3285 / PG 943
DB 3717 / PG 1716
DB 1787 / PG 57
PB 94 / PG 100
PB 115 / PG 85
PB 33 / PG 81
PB 40 / PG 64


- CITY OF GREENSBORO
DB 4288 PG 872
PB 115 PG 85

- CITY OF GREENSBORO
DB 3855 / PG 1480
DB 1655 / PG 430
DB 2998 / PG 394
DB 3285 / PG 943
DB 3717 / PG 1716
DB 1787 / PG 57
PB 94 / PG 100
PB 115 / PG 85
PB 33 / PG 81
PB 40 / PG 64

8/17/99

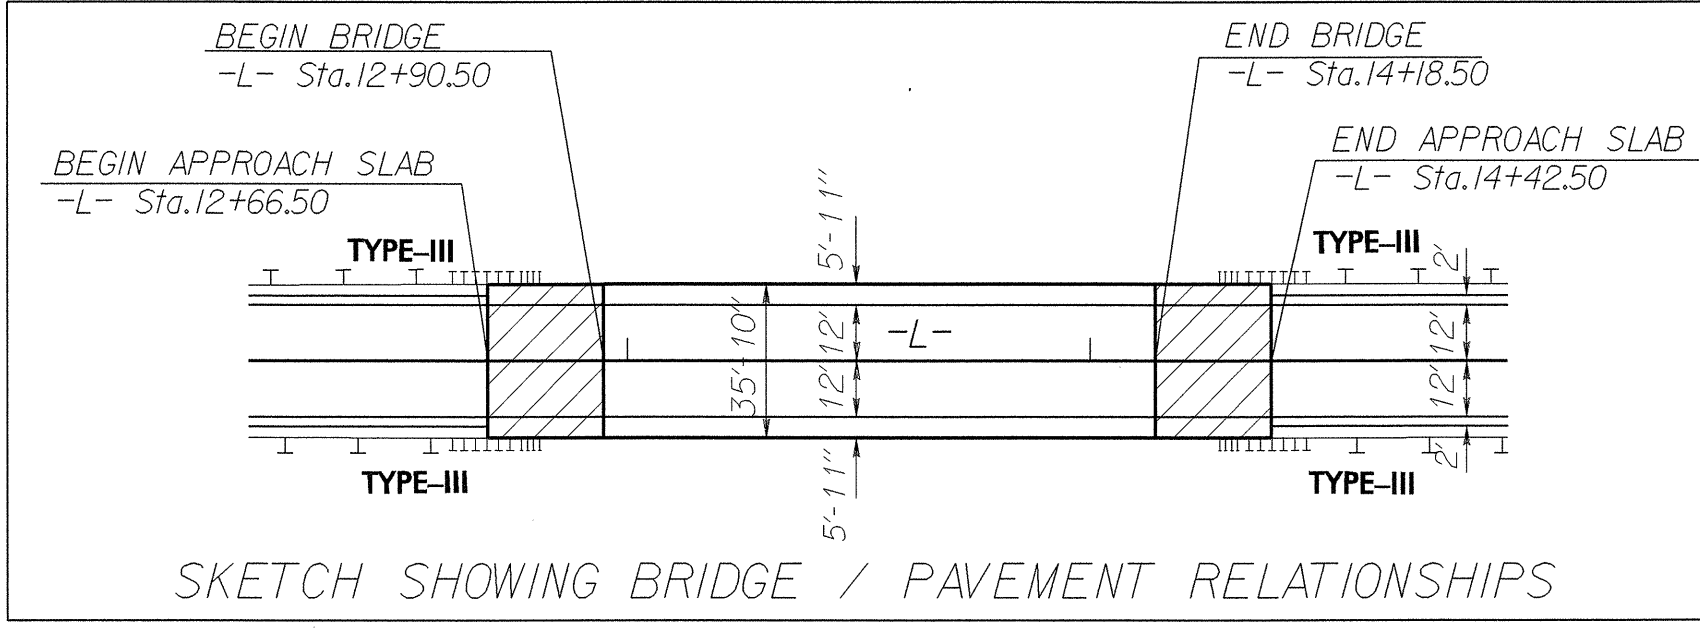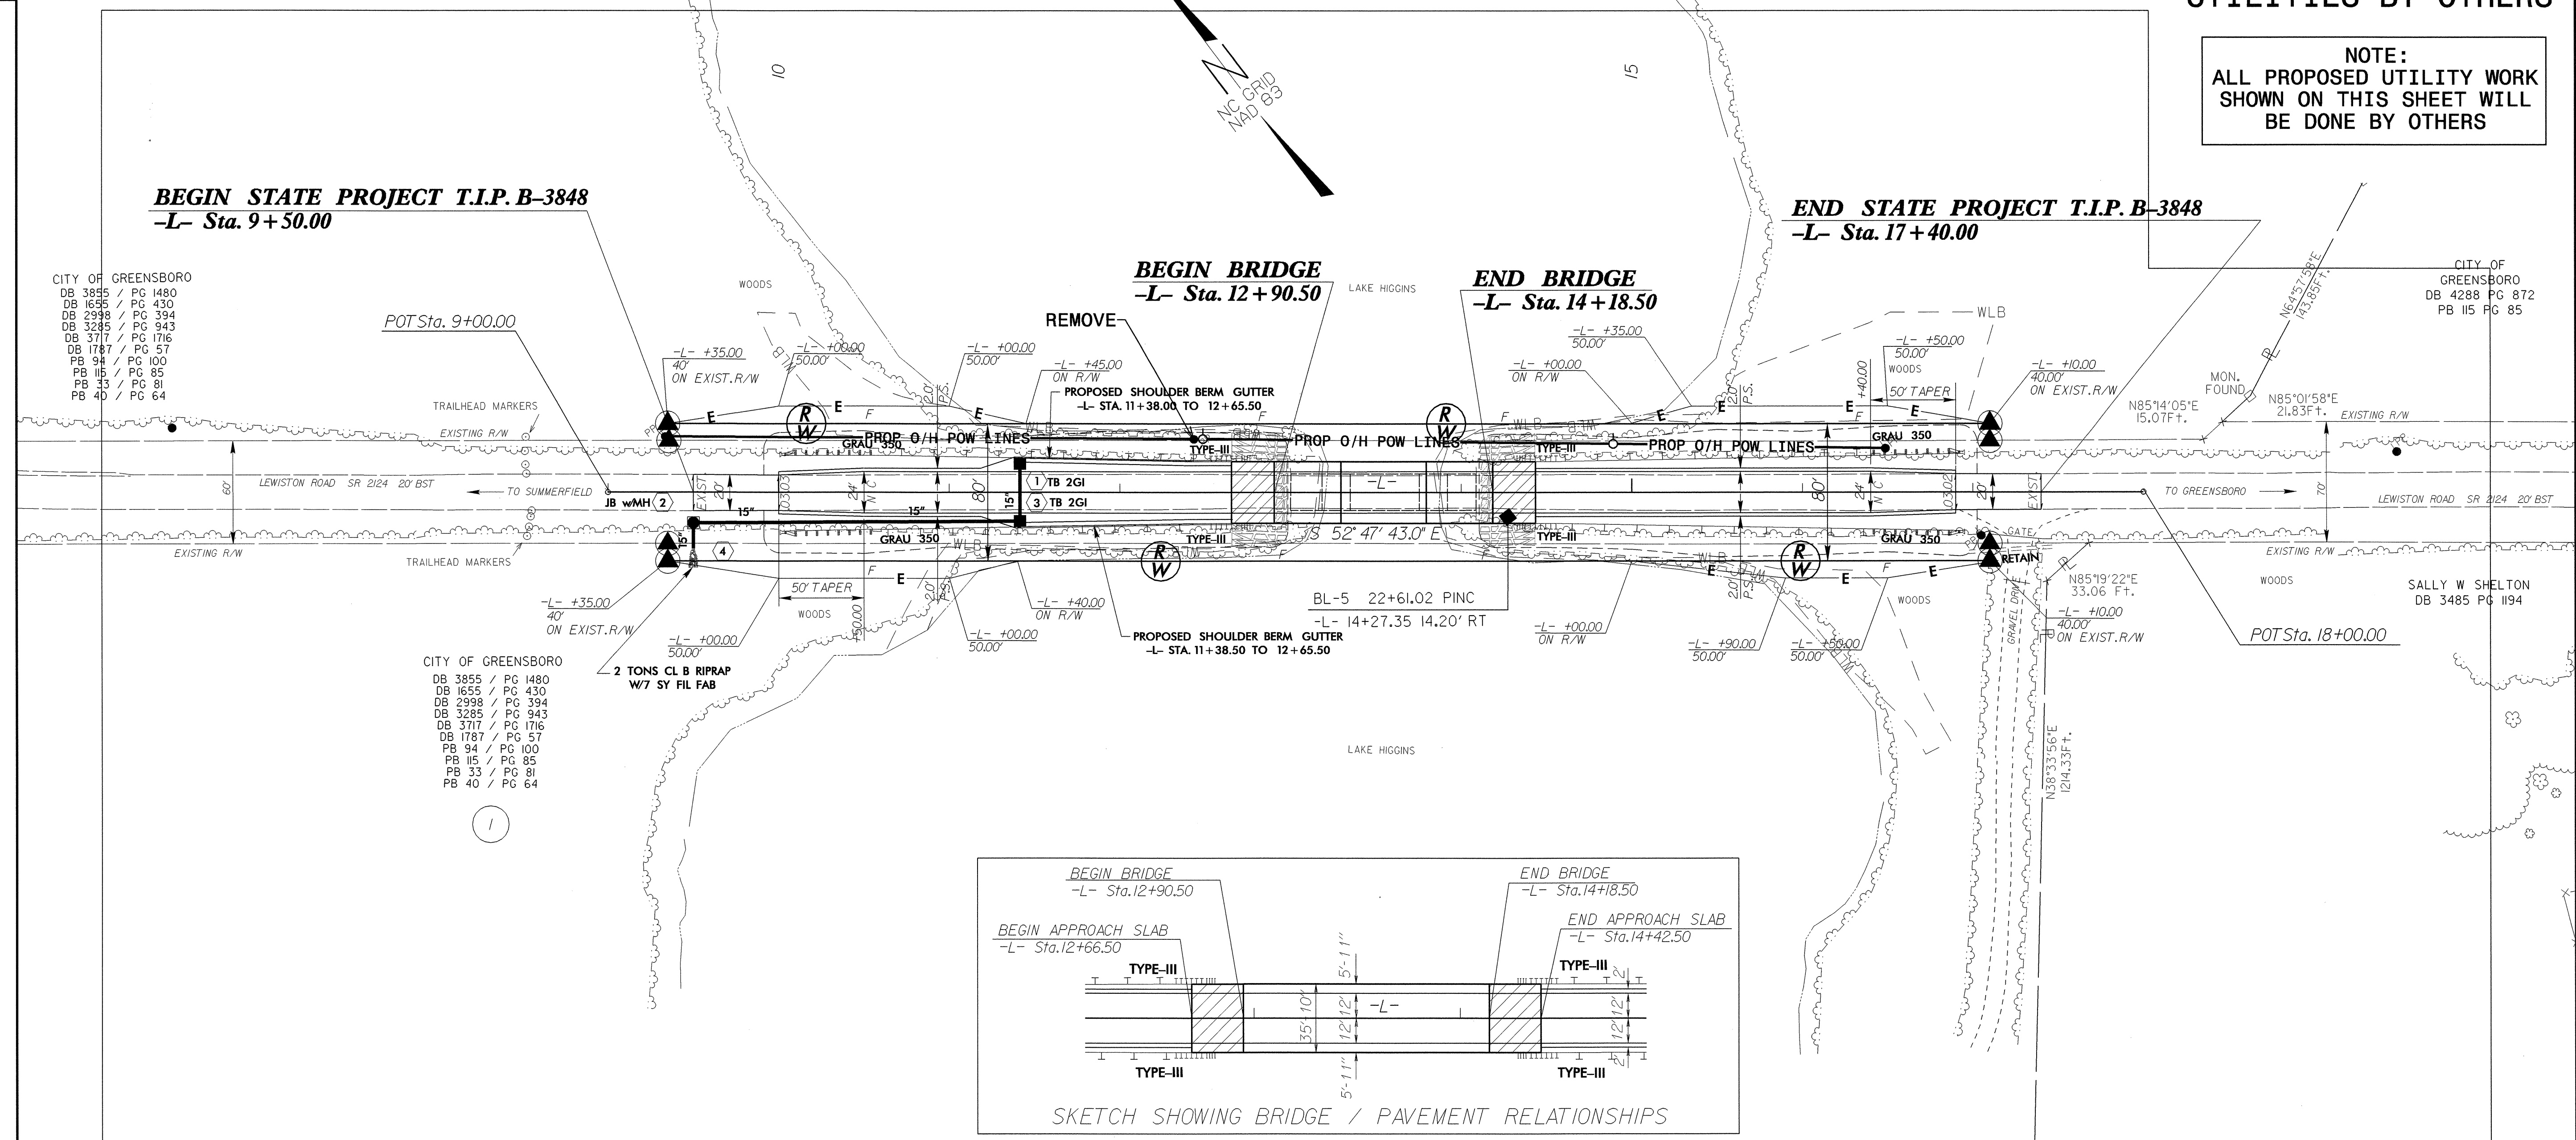

DESIGN EXCEPTION REQUIRED FOR VERTICAL ALIGNMENT

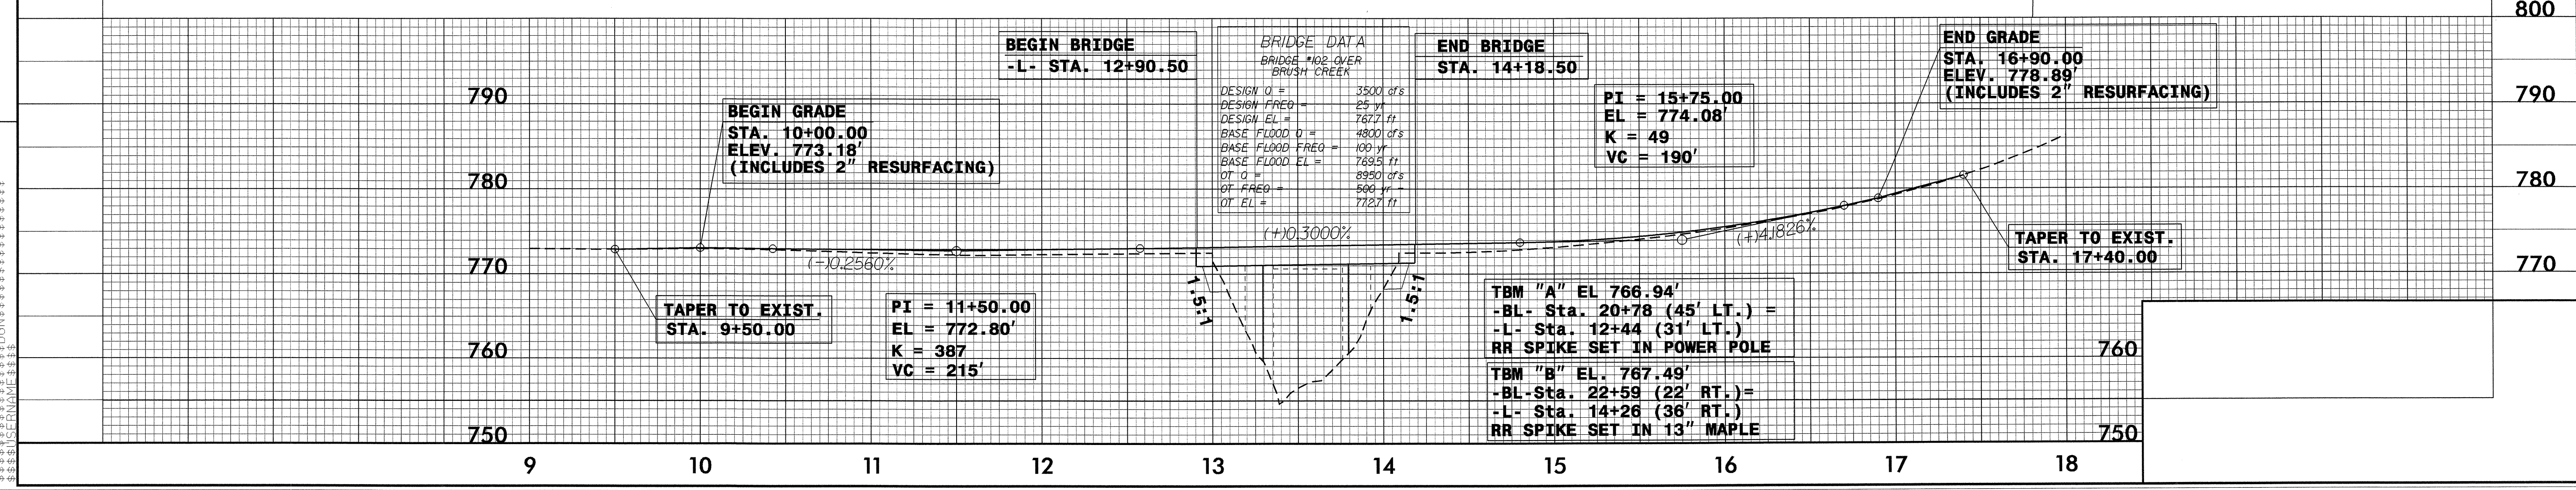

REVISIONS

SYSTEMS
USE IN PENCIL