



8/23/99

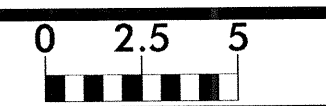

PROJ. REFERENCE NO.
B-3848

SHEET NO.
7

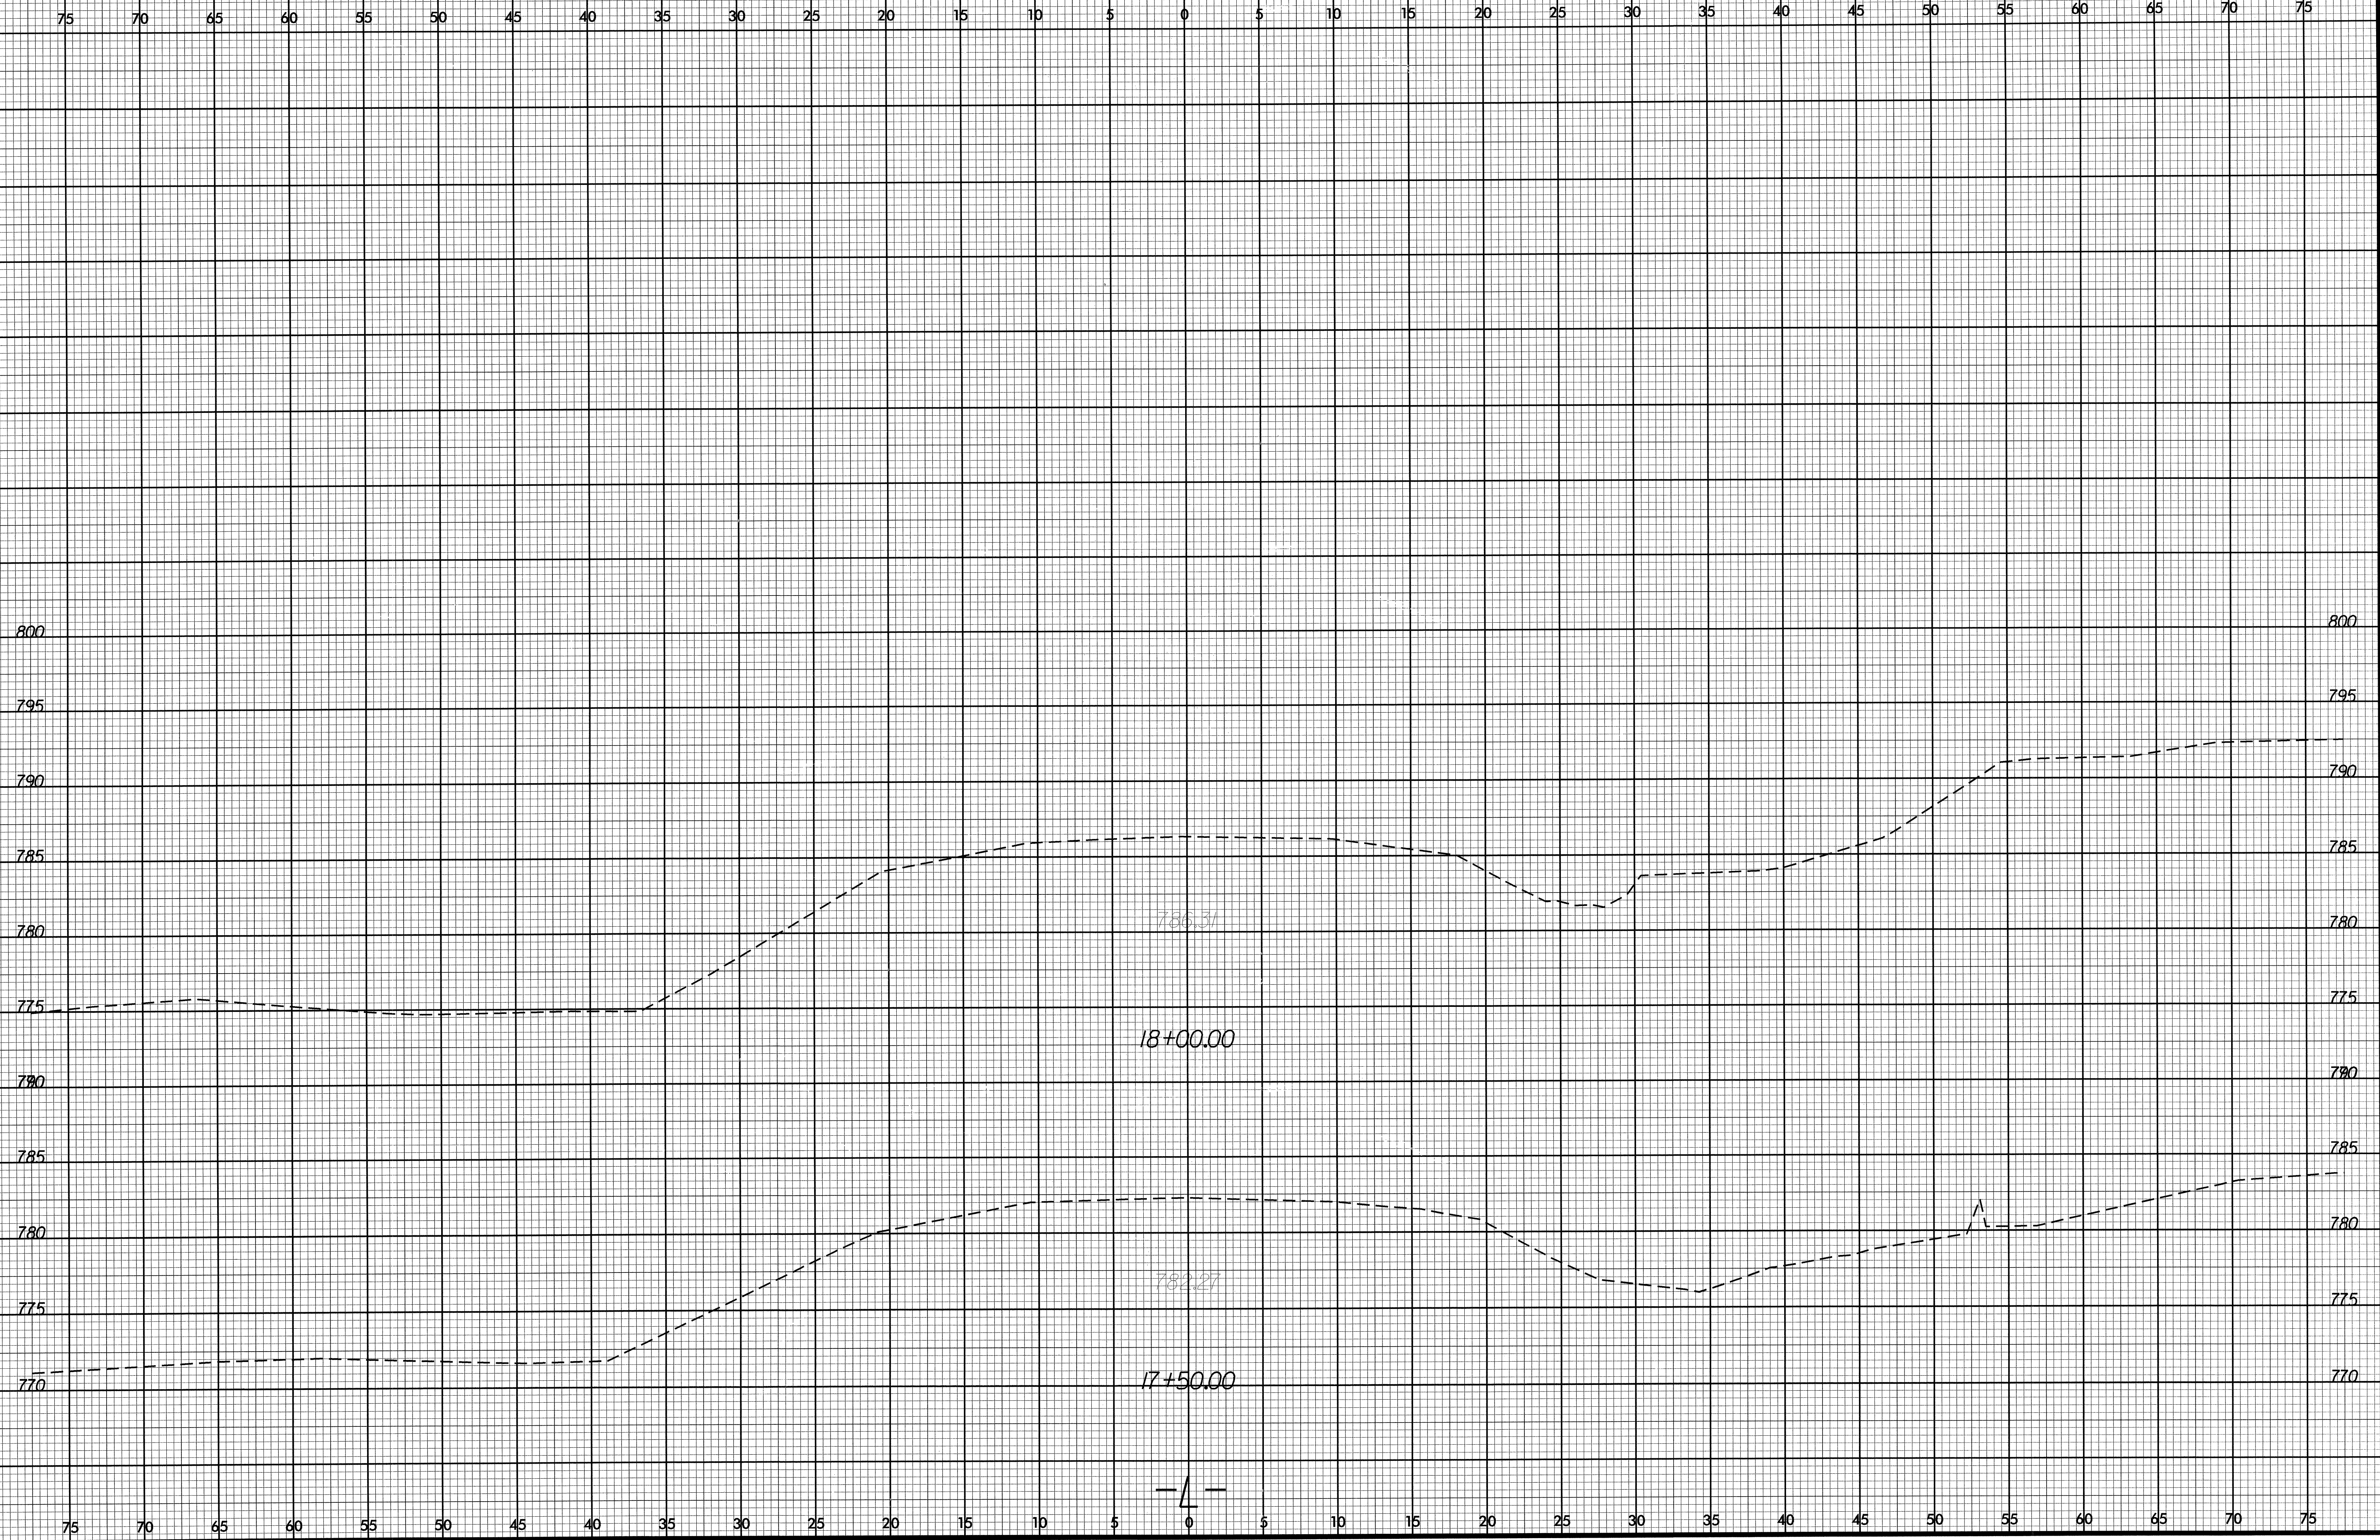

09/06/2005
C:\p07\proj\Ysc\B3848_r.dwg_xp1.dgn
adabesman