



8/23/99

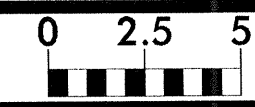

PROJ. REFERENCE NO.
B-3848

SHEET NO.
3

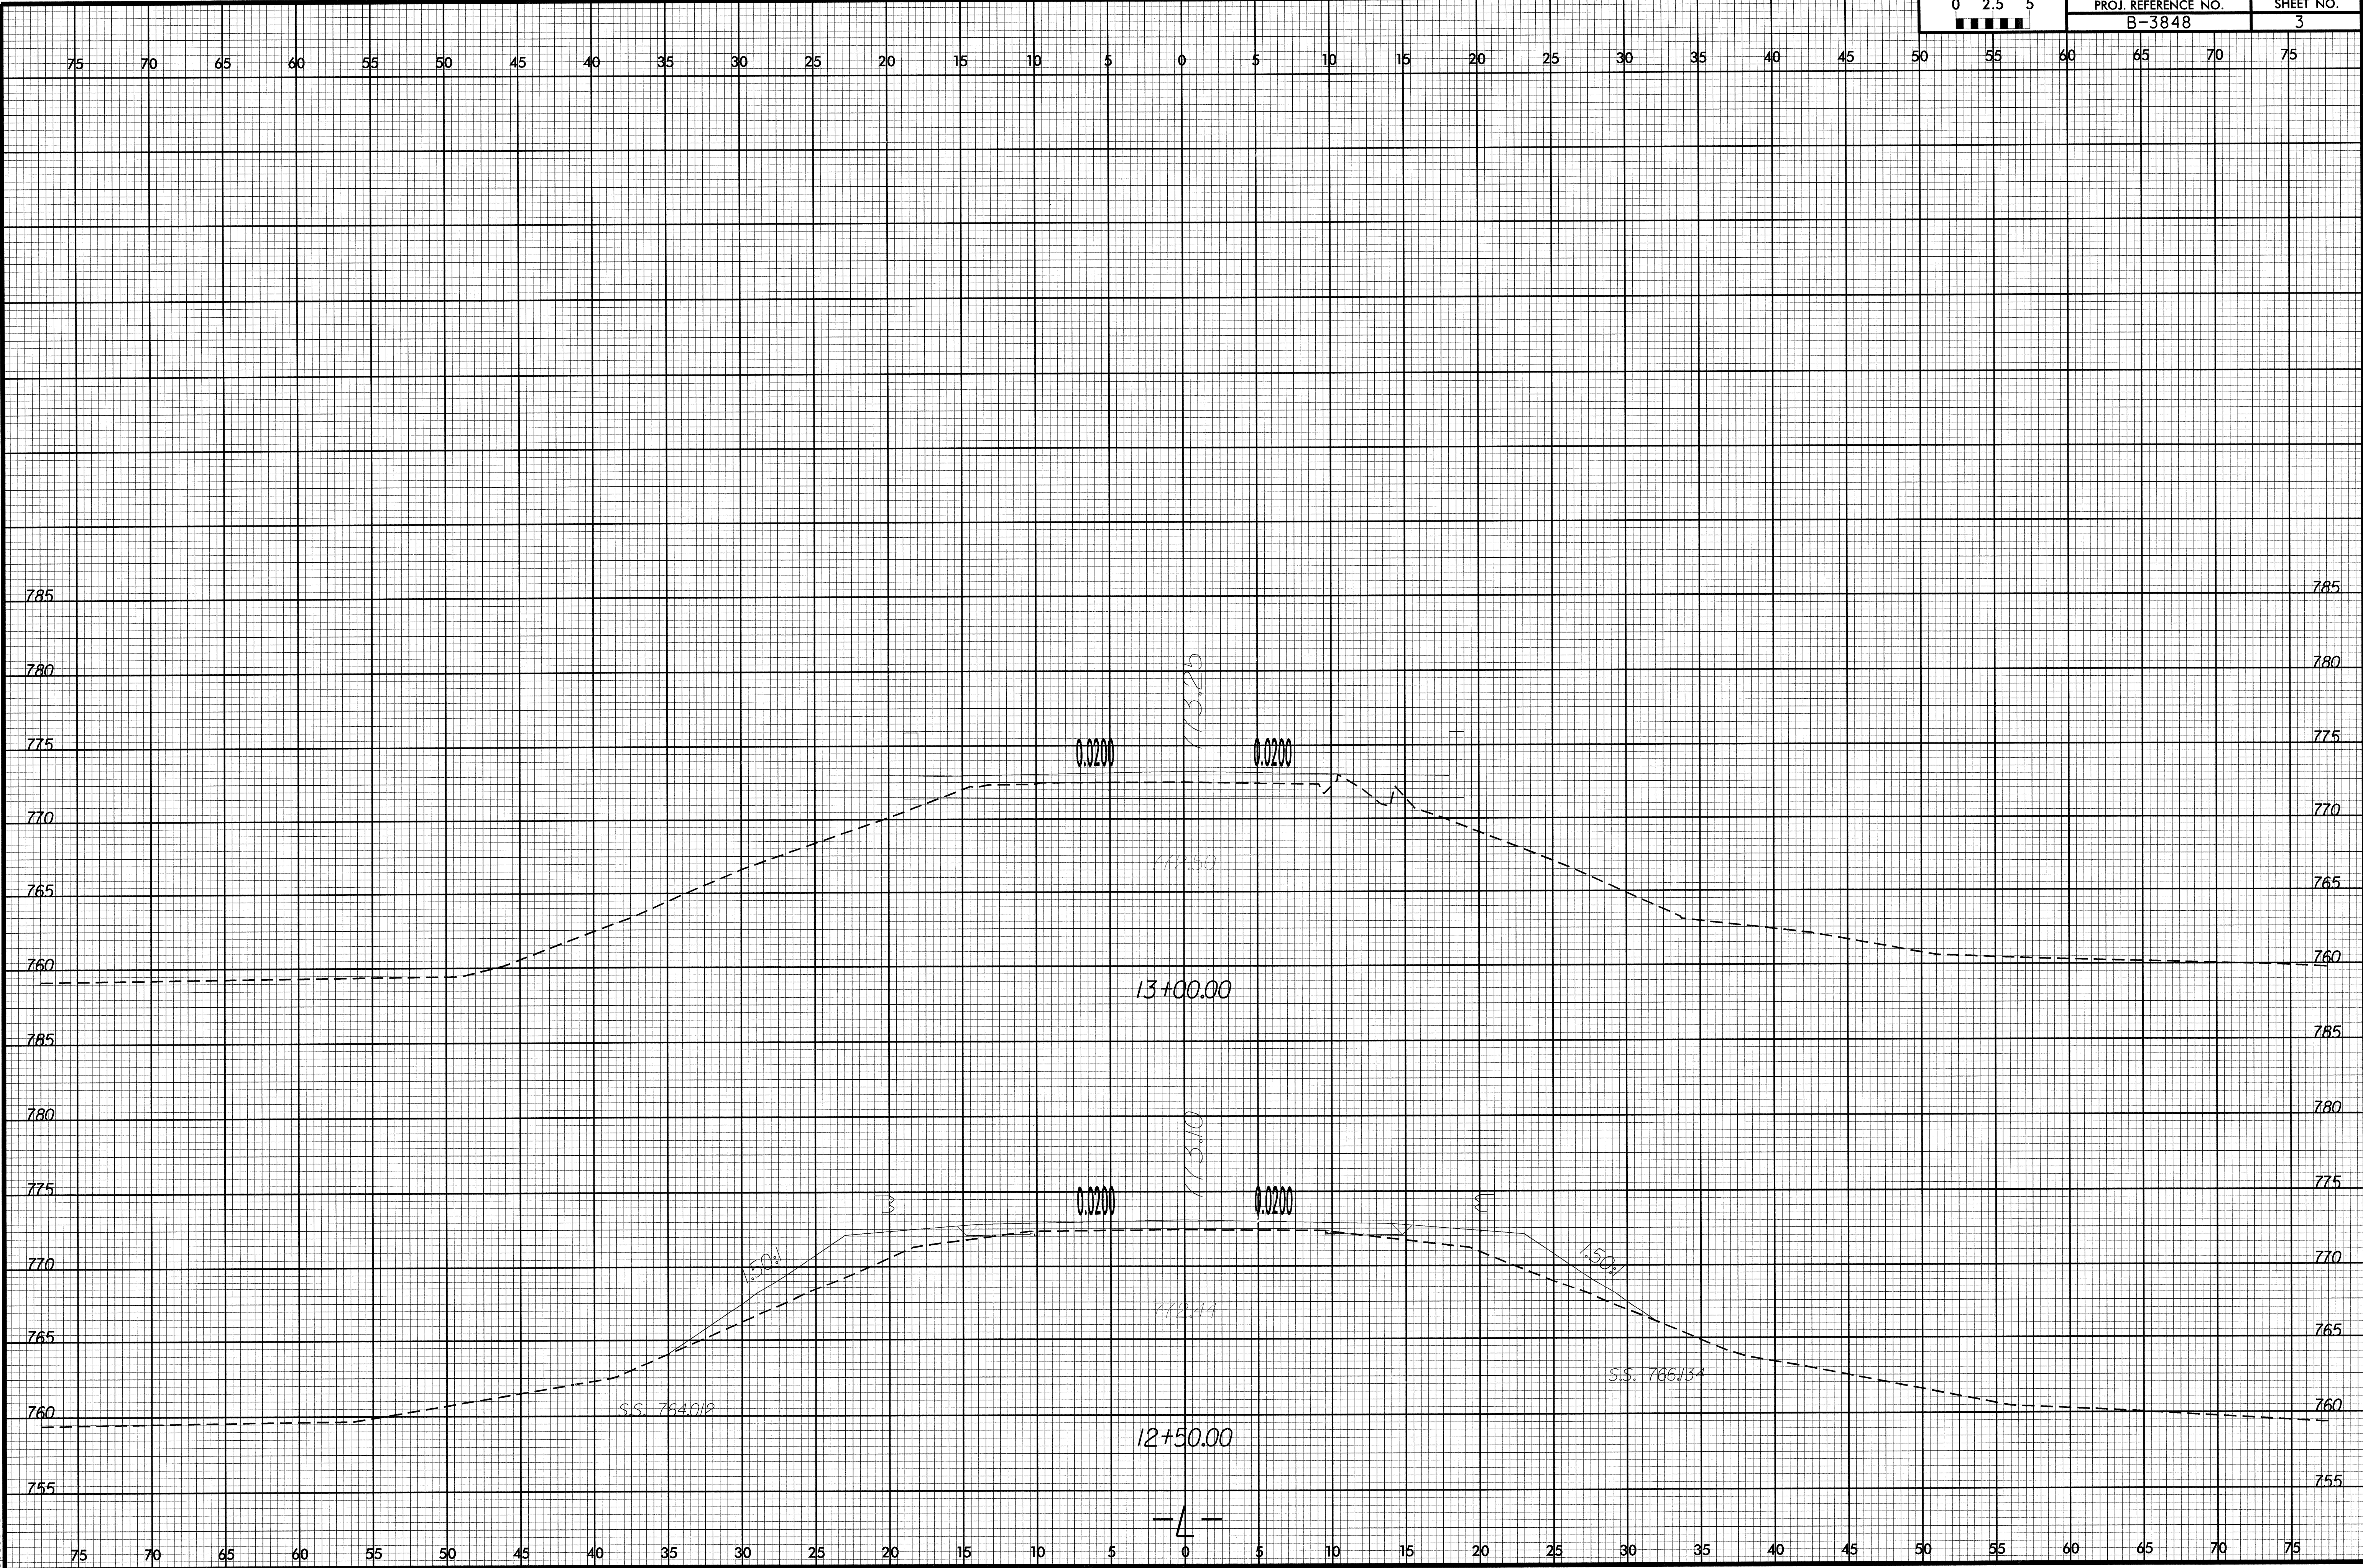

09/06/2005
C:\pcc\proj\sec\B3848_rdy_xpl.dgn
apassman