


8/23/99

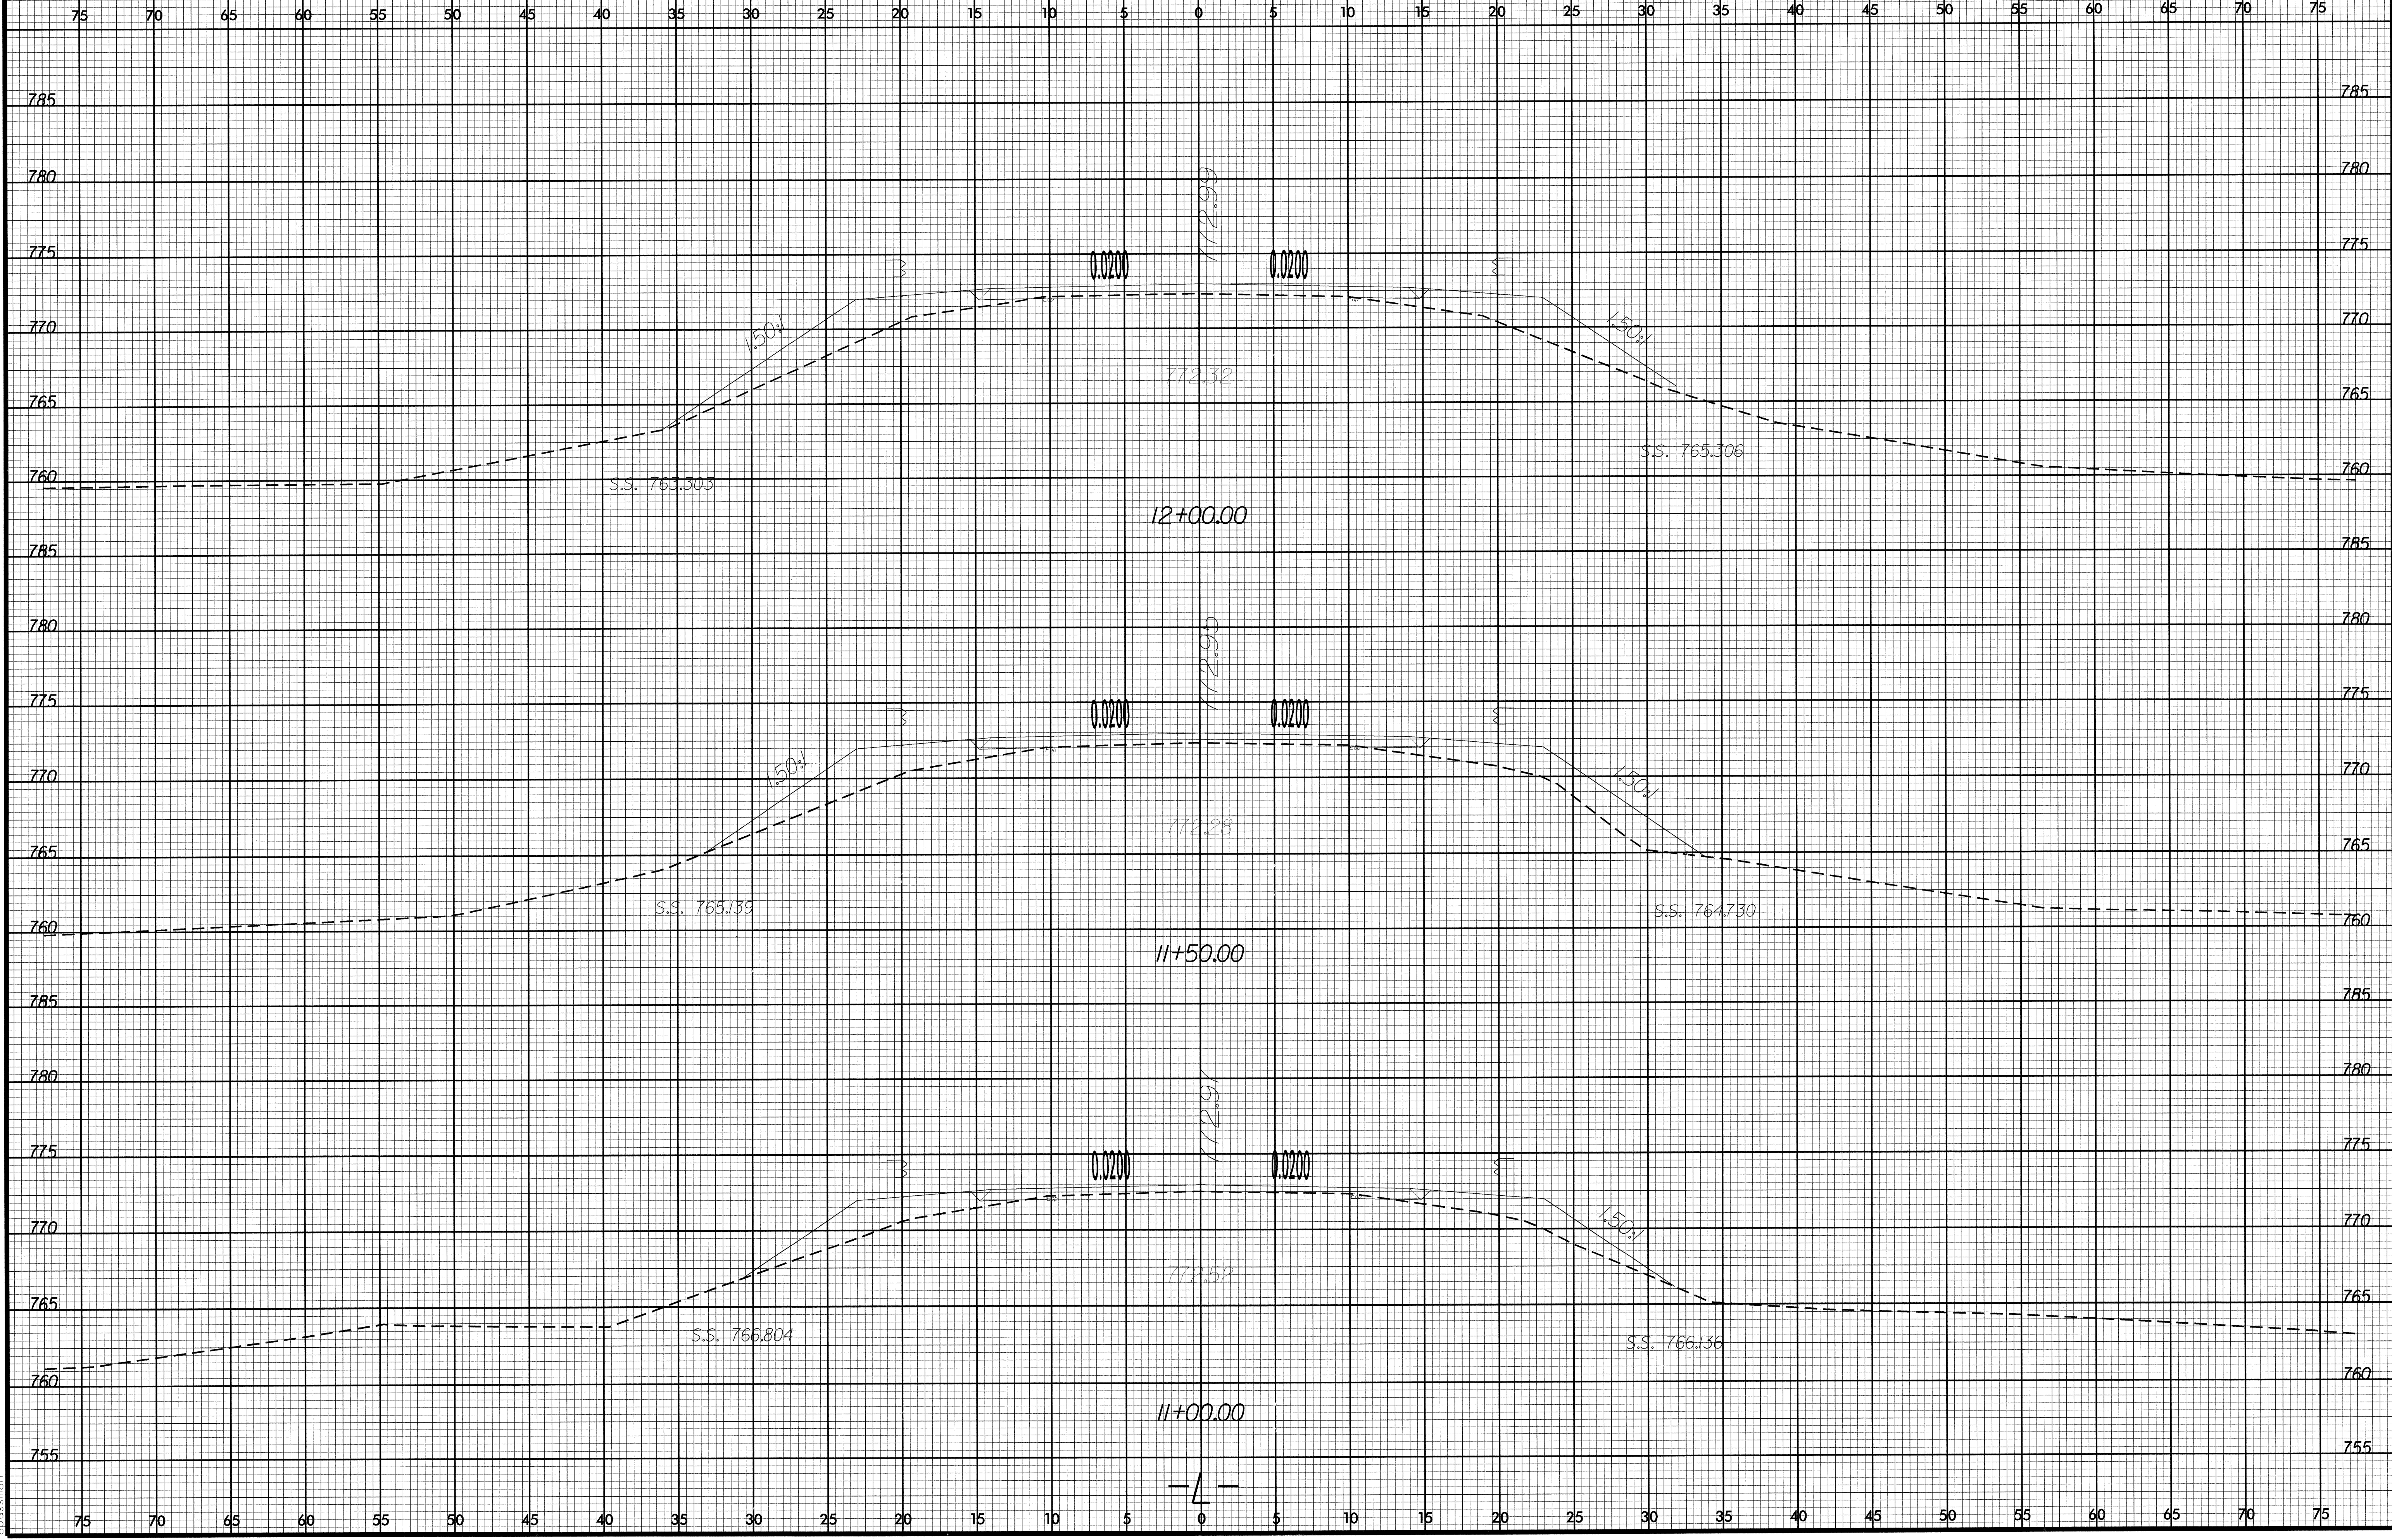

09/06/2005 10:51:54 AM C:\p1\proj\B3848_rdy_xpl.dgn