


8/23/99

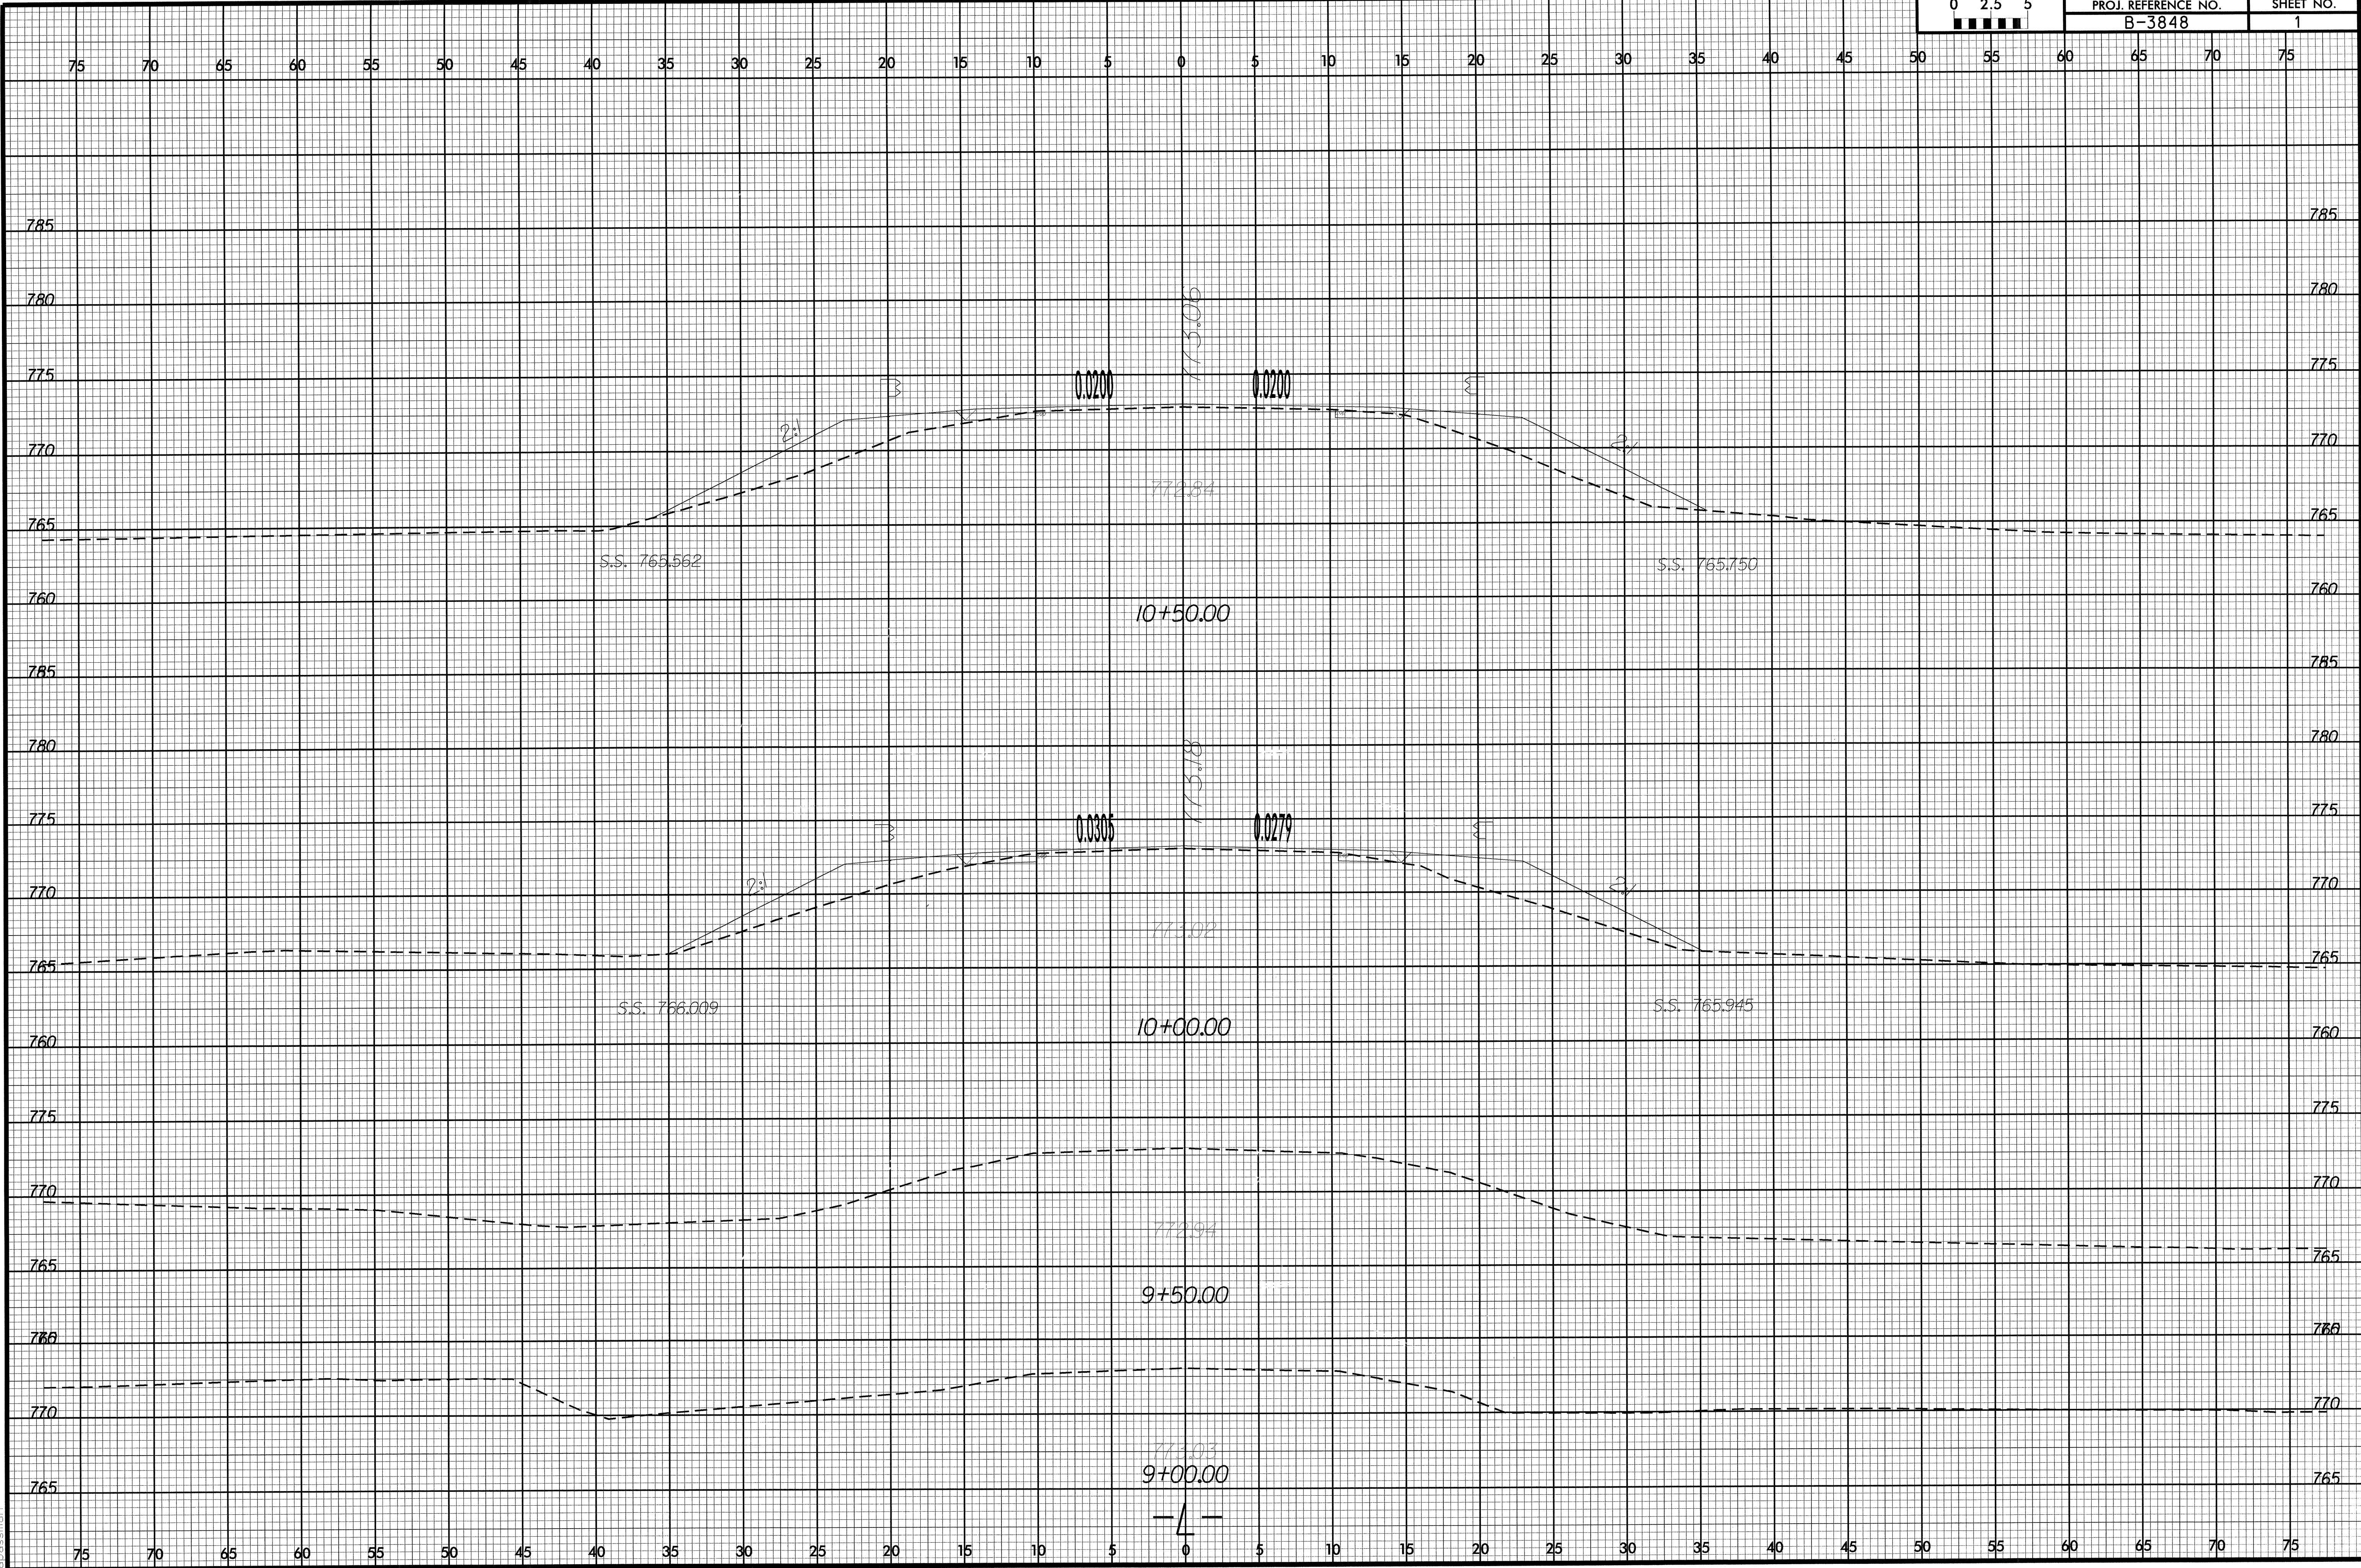

09/06/2005
C:\p06\proj\Xsc\B3848-rdy-wpl.dgn
2:35:50pm