

5/28/99

STATE	PROJECT NO.	SHEET NO.	TOTAL SHEETS
N.C.	7CR.10411.11, ETC.	13	14

7CR.10411.11, 7CR.20411.11, 7CR.304106.11,  
7CR.304126.11, 7CR.304129.11, 7CR.304134.11

STATE OF  
NORTH CAROLINA  
DEPT. OF TRANSPORTATION  
DIVISION OF HIGHWAYS  
RALEIGH, N.C.


ENGLISH DETAIL DRAWING FOR  
**WHEELCHAIR RAMP**  
CURB CUT

SHEET 4 OF 5  
**848D06**


STATE OF  
NORTH CAROLINA  
DEPT. OF TRANSPORTATION  
DIVISION OF HIGHWAYS  
RALEIGH, N.C.

ENGLISH DETAIL DRAWING FOR  
**WHEELCHAIR RAMP**  
CURB CUT

SHEET 4 OF 5  
**848D06**

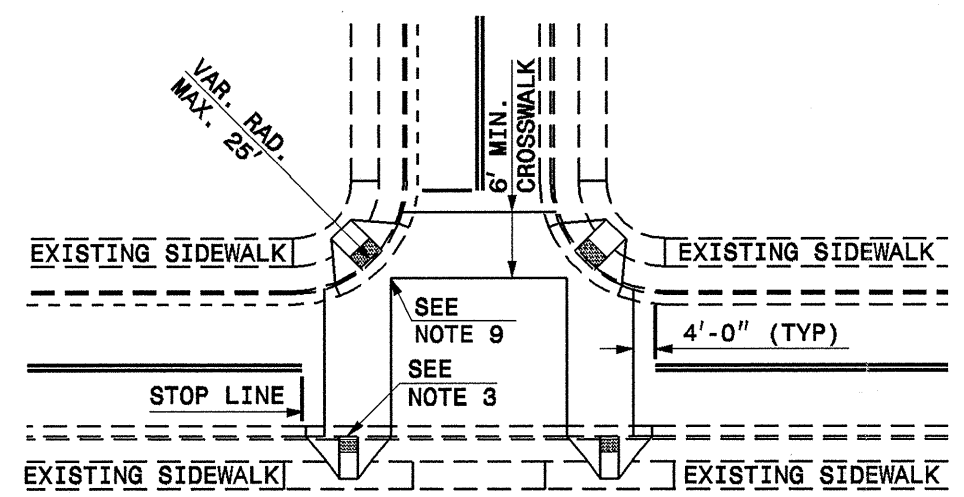


DETAIL SHOWING TYPICAL LOCATION OF WHEELCHAIR RAMPS,  
PEDESTRIAN CROSSWALKS AND STOP LINES FOR TEE INTERSECTIONS

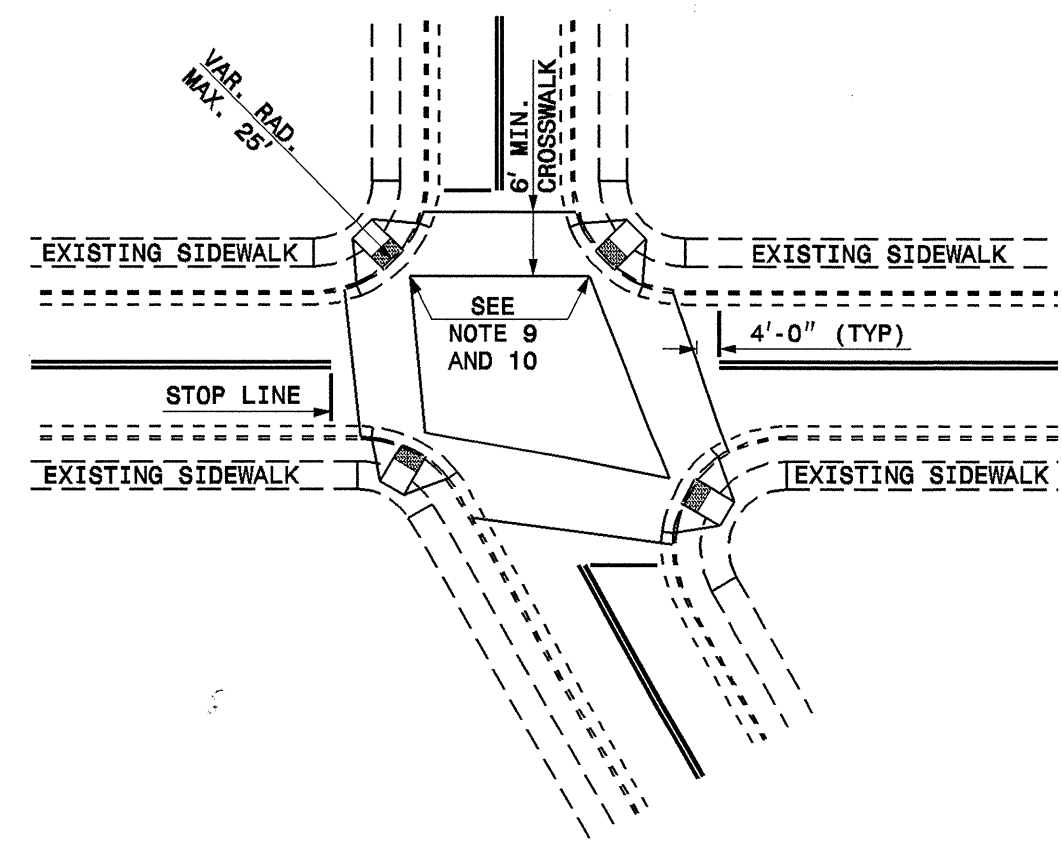

DETAIL SHOWING TYPICAL LOCATION OF WHEELCHAIR  
RAMPS, PEDESTRIAN CROSSWALKS AND STOP LINES

**RESURFACING PROJECTS**

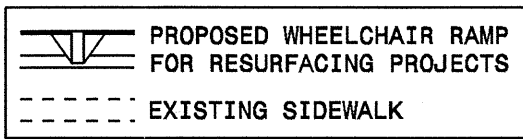

ALLOWABLE LOCATIONS

DIAGONAL RAMP RADII...MAX. 25'

17-NOV-2005 11:56  
g:\1ford\2006 gulford 3\wheelchair-2.dgn