

STATE OF
NORTH CAROLINA
DEPT. OF TRANSPORTATION
DIVISION OF HIGHWAYS
RALEIGH, N.C.


ENGLISH STANDARD DRAWING FOR
DRUMS

SHEET 1 OF 1
1130D01

STATE OF
NORTH CAROLINA
DEPT. OF TRANSPORTATION
DIVISION OF HIGHWAYS
RALEIGH, N.C.

ENGLISH STANDARD DRAWING FOR
DRUMS


SHEET 1 OF 1
1130D01

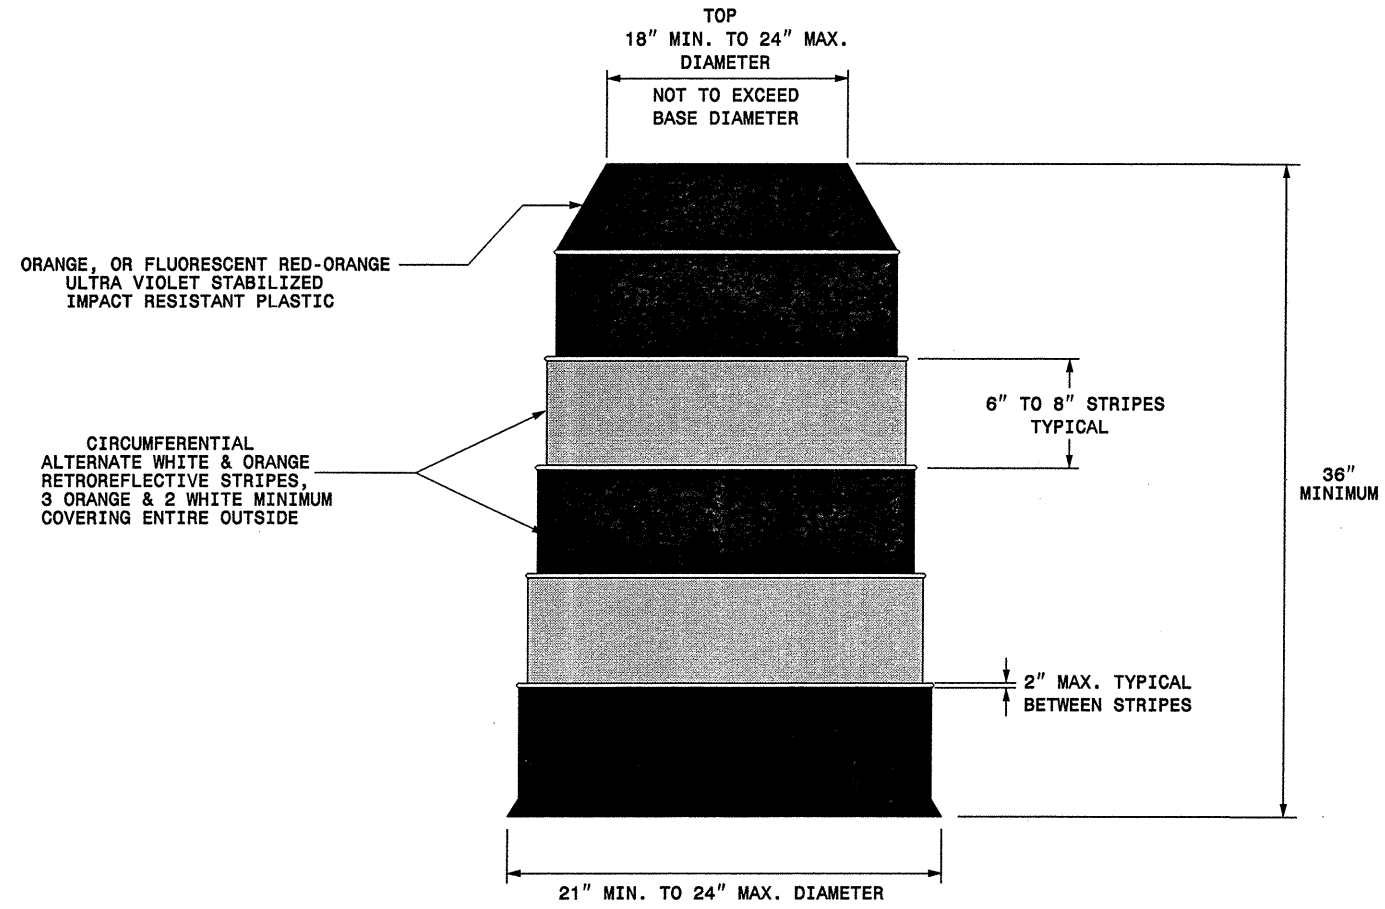

GENERAL NOTES

- BALLASTING SHALL BE ACHIEVED BY THE SAND BAG, TIRE-SIDEWALL BALLAST, OR PREFORMED WEIGHTED BASE BALLASTING METHODS. DO NOT PLACE BALLAST ON TOP OF THE DRUM.
- IF NECESSARY PLACE THE NAME OF THE AGENCY, CONTRACTOR, OR SUPPLIER ON NON-RETROREFLECTIVE DRUM SURFACES. SHOW THE LETTERS AND NUMBERS USING A NON-RETROREFLECTIVE COLOR AND NOT OVER 2" IN HEIGHT.

06-DEC-2005 14:36
C:\DDT\DESIGN\GROUPS-WZTCCC\designgroup4\squodda\resurfacing\div07\wbs7cr104110etcdrum.dwg
pseymore AT WZTCCC06427
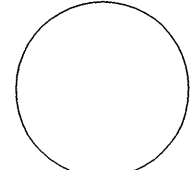
| | | | | |
|---|---|--|-------------|-------|
| APPROVED: _____ DATE: _____ | REPLACEMENT DETAIL FOR RSD 1130.01 | | REVISIONS | |
| SEAL  | | | SCALE: NONE | 11/02 |
| | DATE: 4/02 | | | |
| | DWG. BY: MMM | | | |
| | DESIGN BY: MMM | | | |
| REVIEWED BY: MMM | | | | |