


BAR SCHEDULE

BAR	NO.	SIZE	TYPE	LENGTH	WEIGHT	BAR	NO.	SIZE	TYPE	LENGTH	WEIGHT
A100	89	#6	STR	35'-4"	4723	A400	91	#7	STR	27'-11"	5193
A101	4	#6	STR	28'-9"	173	A401	2	#7	STR	22'-2"	91
A102	4	#6	STR	22'-7"	136	A402	2	#7	STR	16'-0"	65
A103	4	#6	STR	16'-5"	99	A403	2	#7	STR	9'-10"	40
A104	4	#6	STR	10'-3"	62	A404	2	#7	STR	3'-9"	15
A105	4	#6	STR	4'-2"	25	A405	2	#7	STR	21'-9"	89
						A406	2	#7	STR	15'-7"	64
						A407	2	#7	STR	9'-5"	38
A200	70	#5	STR	26'-7"	1941						
A201	1	#5	STR	23'-5"	24						
A202	1	#5	STR	19'-5"	20	A450	96	#7	STR	10'-6"	2060
A203	1	#5	STR	15'-5"	16	A451	1	#7	STR	7'-5"	15
A204	1	#5	STR	11'-4"	12	A452	1	#7	STR	4'-4"	9
A205	1	#5	STR	7'-4"	8	A453	1	#7	STR	9'-10"	20
A206	1	#5	STR	3'-4"	3	A454	1	#7	STR	6'-9"	14
A207	1	#5	STR	22'-8"	24	A455	1	#7	STR	3'-9"	8
A208	1	#5	STR	18'-8"	19						
A209	1	#5	STR	14'-8"	15	A1	200	#5	6	4'-8"	973
A210	1	#5	STR	10'-8"	11	A2	200	#7	6	5'-8"	2317
A211	1	#5	STR	6'-8"	7						
						B1	108	#4	STR	10'-2"	733
A250	74	#5	STR	10'-6"	810	B2	200	#4	STR	8'-4"	1113
A251	1	#5	STR	6'-7"	7	B3	328	#5	STR	10'-2"	3478
A252	1	#5	STR	7'-4"	8						
A253	1	#5	STR	3'-4"	3	C1	260	#4	STR	27'-11"	4849
A300	89	#7	STR	35'-4"	6428	D1	6	#6	STR	3'-5"	31
A301	4	#7	STR	28'-9"	235						
A302	4	#7	STR	22'-7"	185	G1	8	#5	STR	35'-10"	299
A303	4	#7	STR	16'-5"	134						
A304	4	#7	STR	10'-3"	84	S1	6	#8	STR	19'-10"	304
A305	4	#7	STR	4'-2"	34	S2	6	#8	STR	10'-5"	167
						S3	6	#8	STR	35'-10"	574

REINFORCING STEEL = 37805 LBS


BAR TYPE

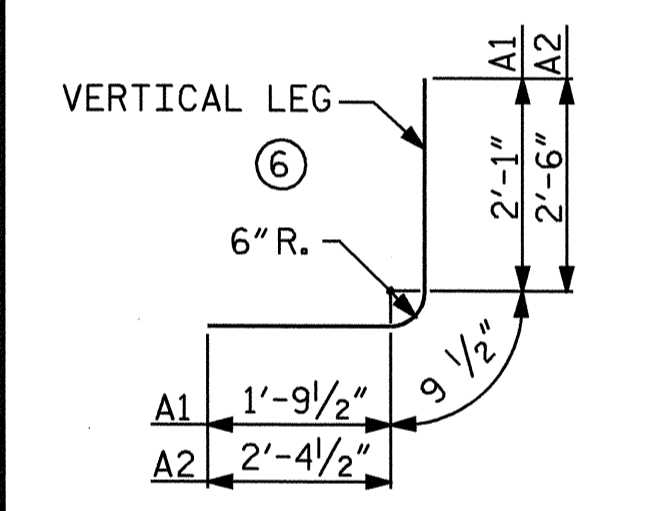

BAR DIMENSIONS ARE OUT TO OUT

SPLICE LENGTH CHART

BAR	SIZE	LENGTH
A200	#5	1'-9"
A400	#7	3'-1"
B1	#4	1'-9"
B3	#5	1'-9"
C1	#4	1'-11"
S1	#8	4'-11"

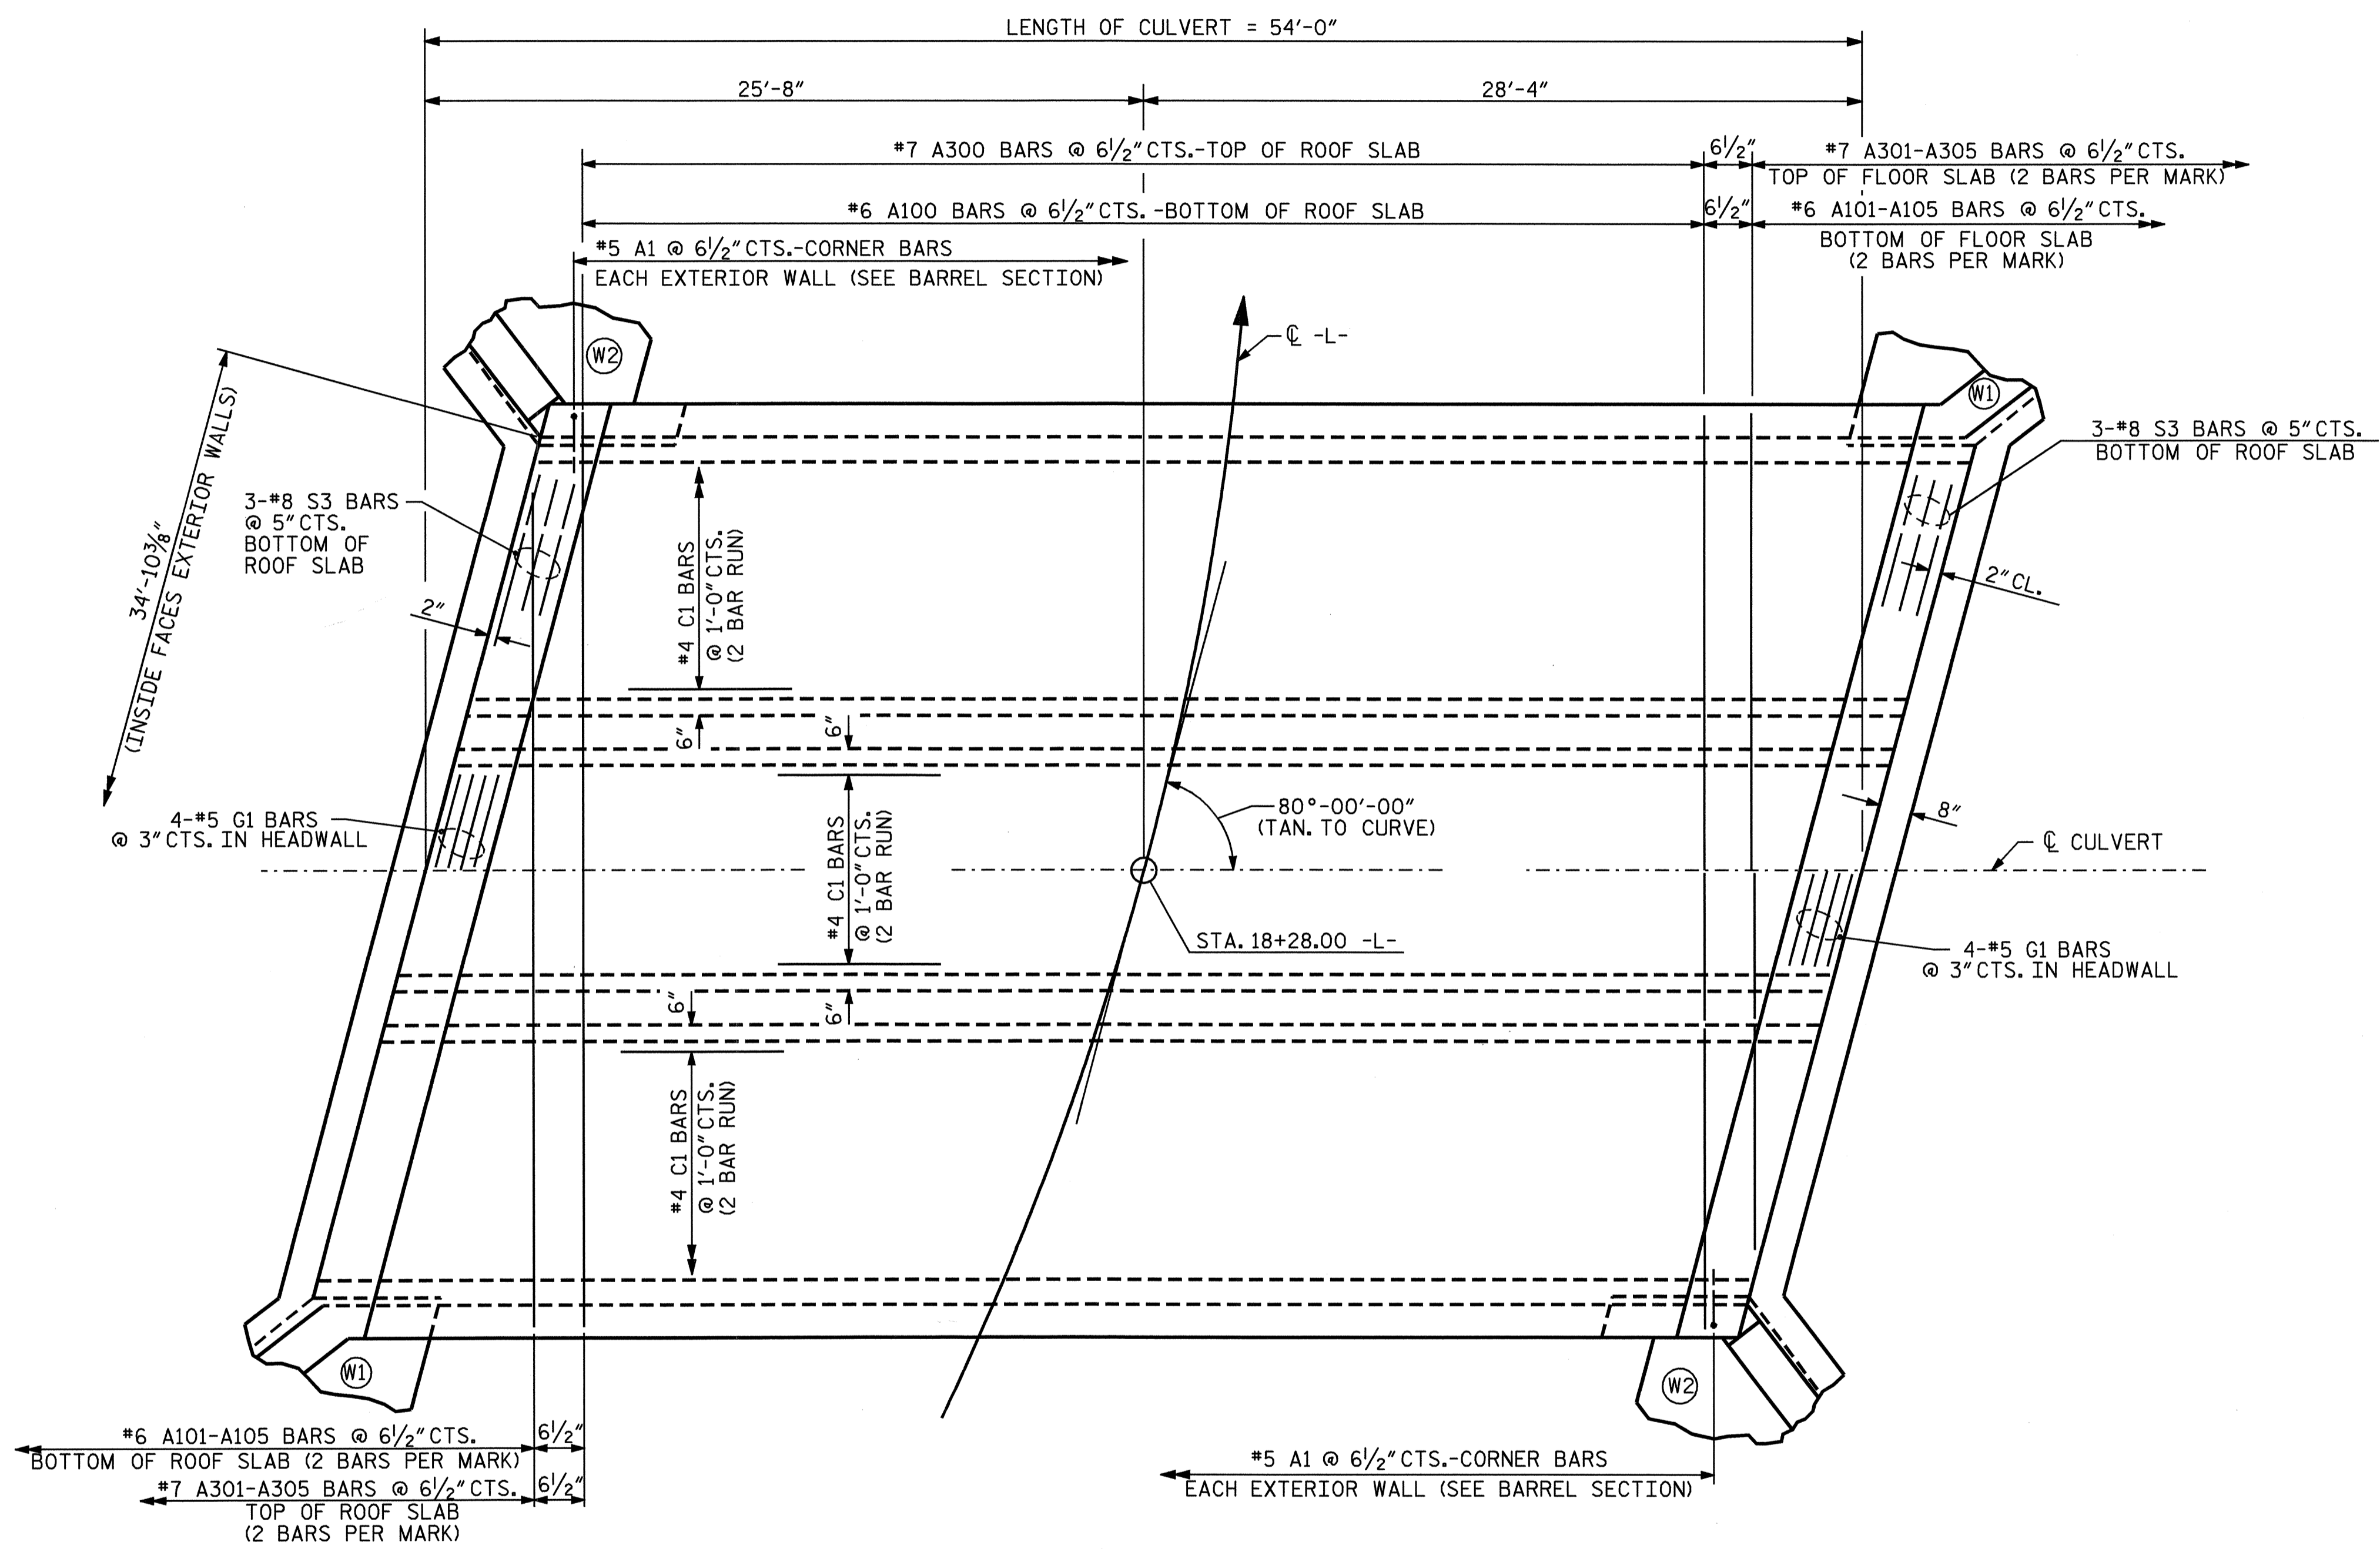

ROOF SLAB

PROJECT NO. B-3662
HENDERSON COUNTY
 STATION: 18+28.00 -L-

SHEET 4 OF 6

STATE OF NORTH CAROLINA
 DEPARTMENT OF TRANSPORTATION
 RALEIGH
 TRIPLE 11 FT. X 9 FT.
 CONCRETE BOX CULVERT
 80° SKEW



REVISIONS						SHEET NO.
NO.	BY:	DATE:	NO.	BY:	DATE:	C-4
1			3			TOTAL SHEETS
2			4			6

STD. NO. CR23

REVISED 11-9-99 BY M.M. CHECKED BY R.W.W.
 REVISED 8-28-92 BY E.L.R. BY G.R.P.
 REDRAWN 10-16-89 BY R.W.W. BY A.A.B.

ASSEMBLED BY : CR YARBROUGH	DATE : 04/05	SPECIAL
CHECKED BY : A. SORSENGINH	DATE : 04/05	
DRAWN BY : R.F. HOLMES	DATE : NOV. 1971	STANDARD
CHECKED BY : J.A. JOHNSON	DATE : NOV. 1971	