


8.22
 *****DON*****
 *****USE*****
 *****NAME*****


150 140 130 120 110 100 90 80 70 60 50 40 30 20 10 0 10 20 30 40 50 60 70 80 90 100 110 120 130 140 150

CROSS SECTION -L-

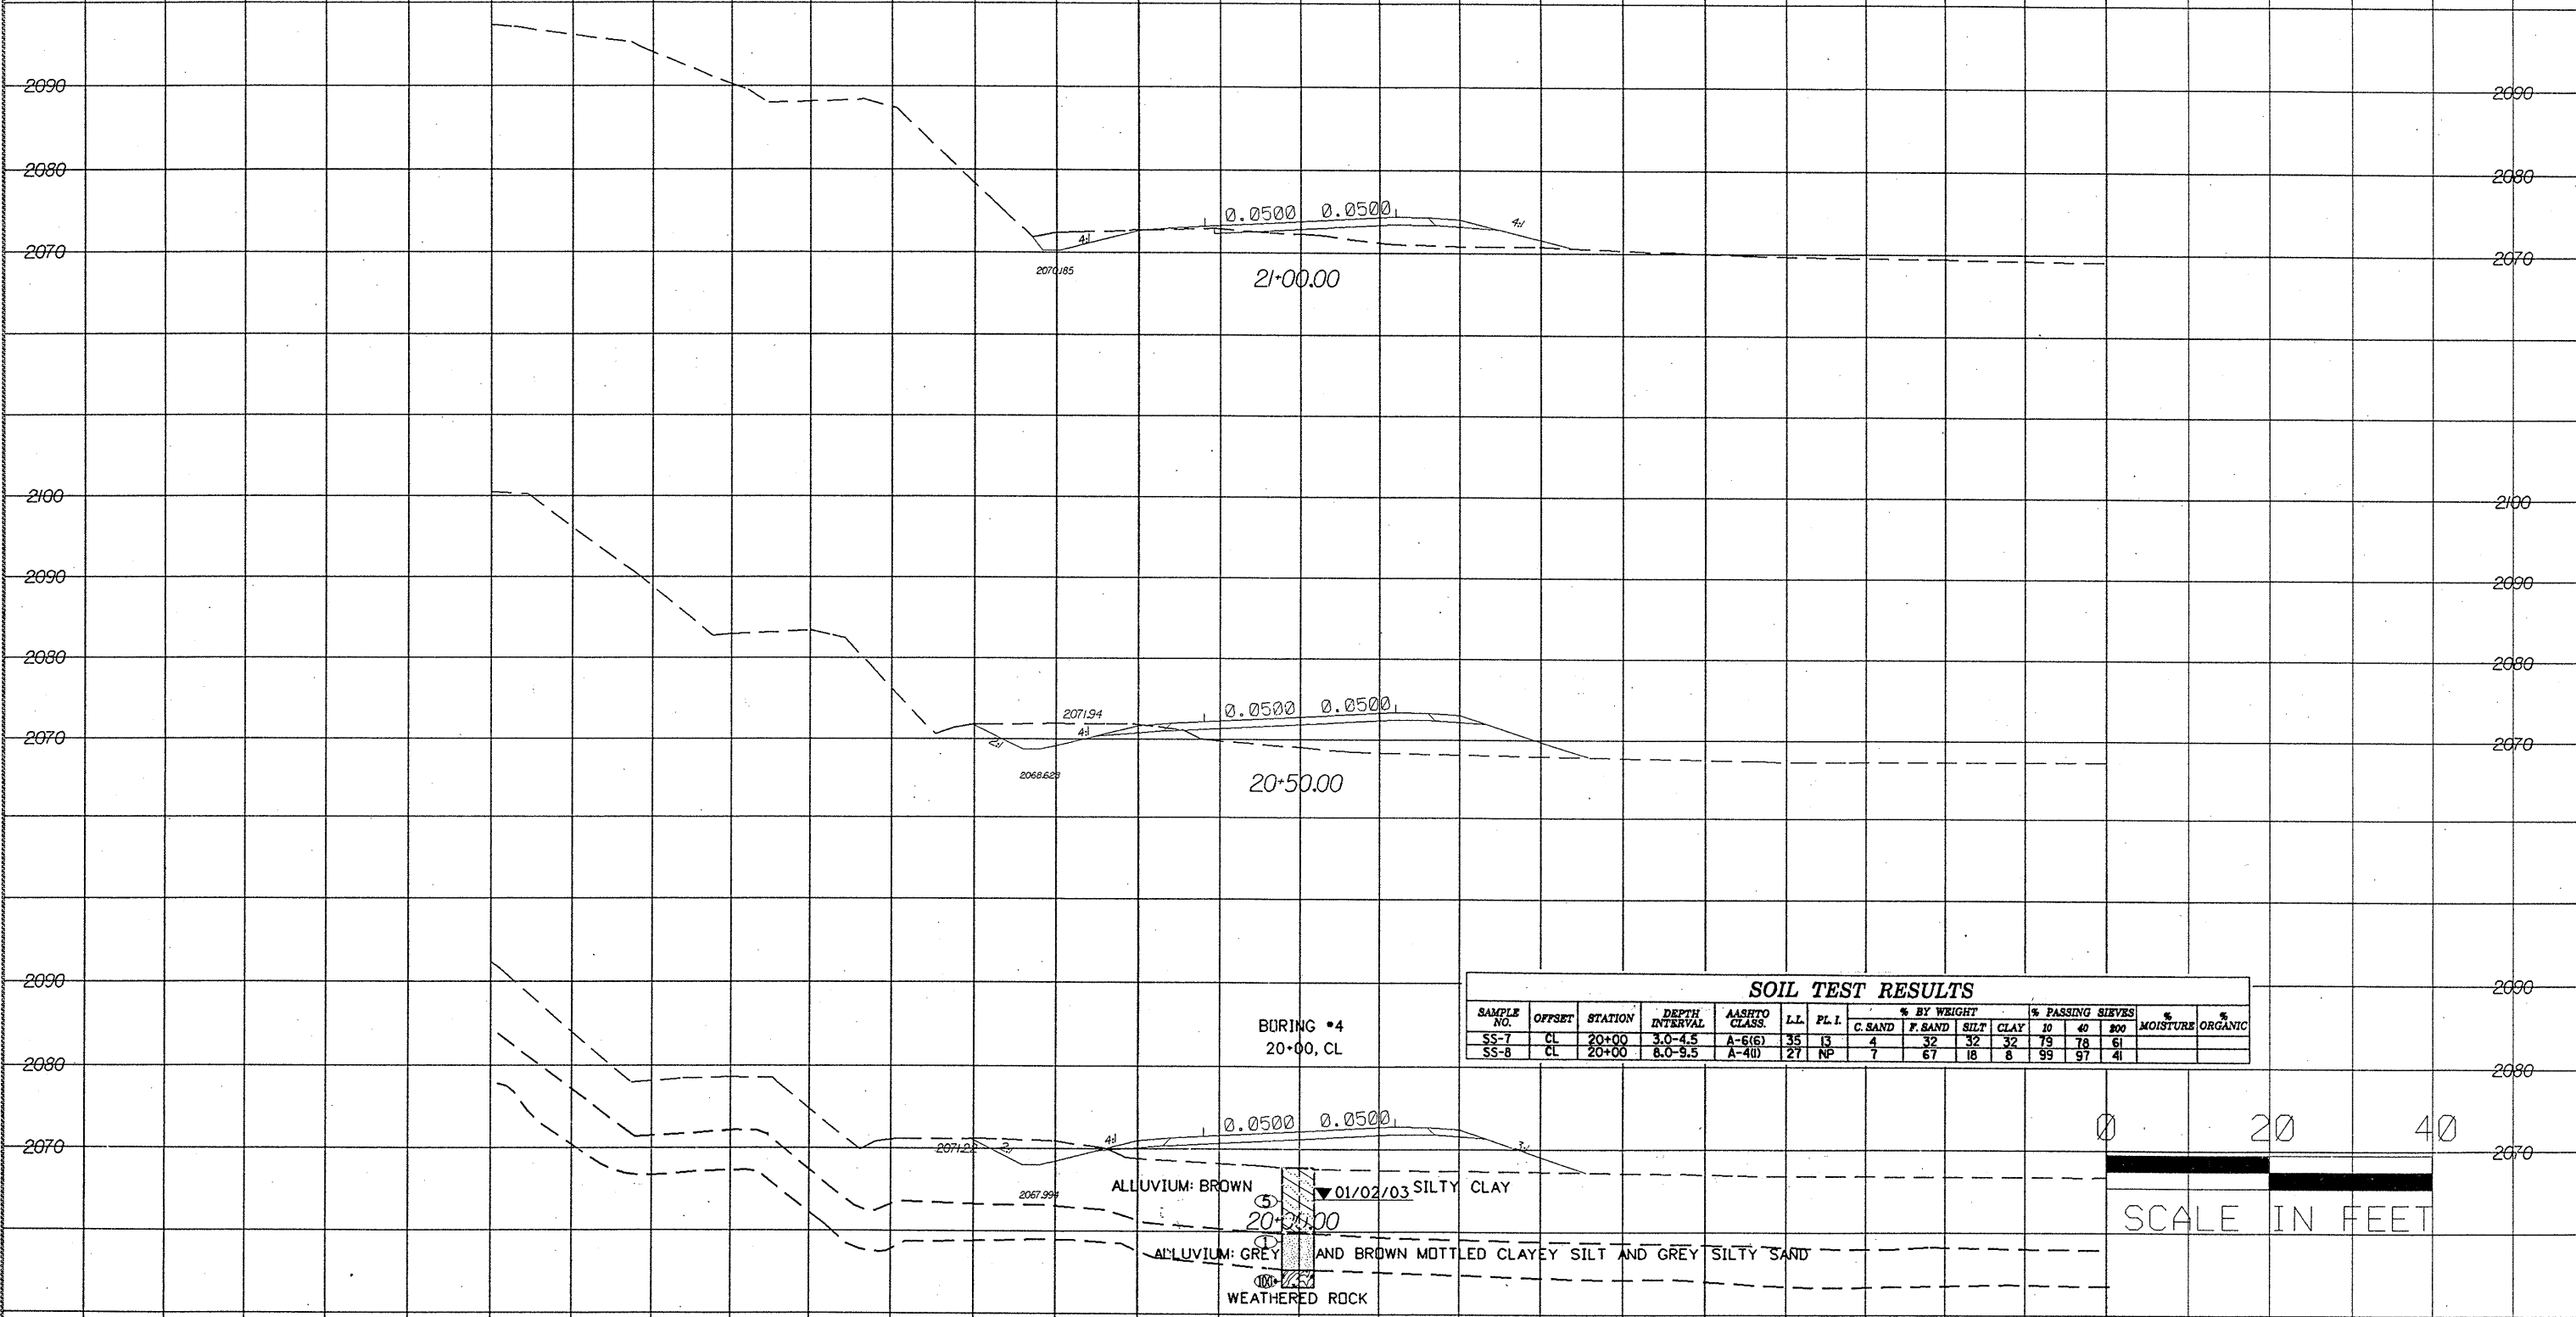

BURING #4
20+00, CL

SOIL TEST RESULTS															
SAMPLE NO.	OFFSET	STATION	DEPTH INTERVAL	AASHTO CLASS.	LL	PL. I.	% BY WEIGHT				% PASSING SIEVES			% MOISTURE	% ORGANIC
							C SAND	F SAND	SILT	CLAY	10	40	#200		
SS-7	CL	20+00	3.0-4.5	A-6(G)	35	13	4	32	32	32	79	78	61		
SS-8	CL	20+00	8.0-9.5	A-4(U)	27	NP	7	67	18	8	99	97	41		

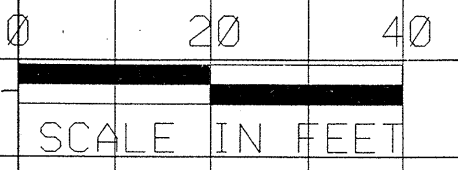

150 140 130 120 110 100 90 80 70 60 50 40 30 20 10 0 10 20 30 40 50 60 70 80 90 100 110 120 130 140 150