


UTILITIES BY OTHERS


NOTE:
ALL PROPOSED UTILITY WORK
SHOWN ON THIS SHEET WILL
BE DONE BY OTHERS

OBLITERATE EXISTING PAVEMENT

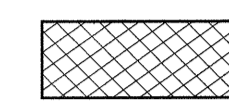

BEGIN TIP PROJECT B-3662
-L- STA. 11+00




END TIP PROJECT B-3662
-L- STA. 24+50

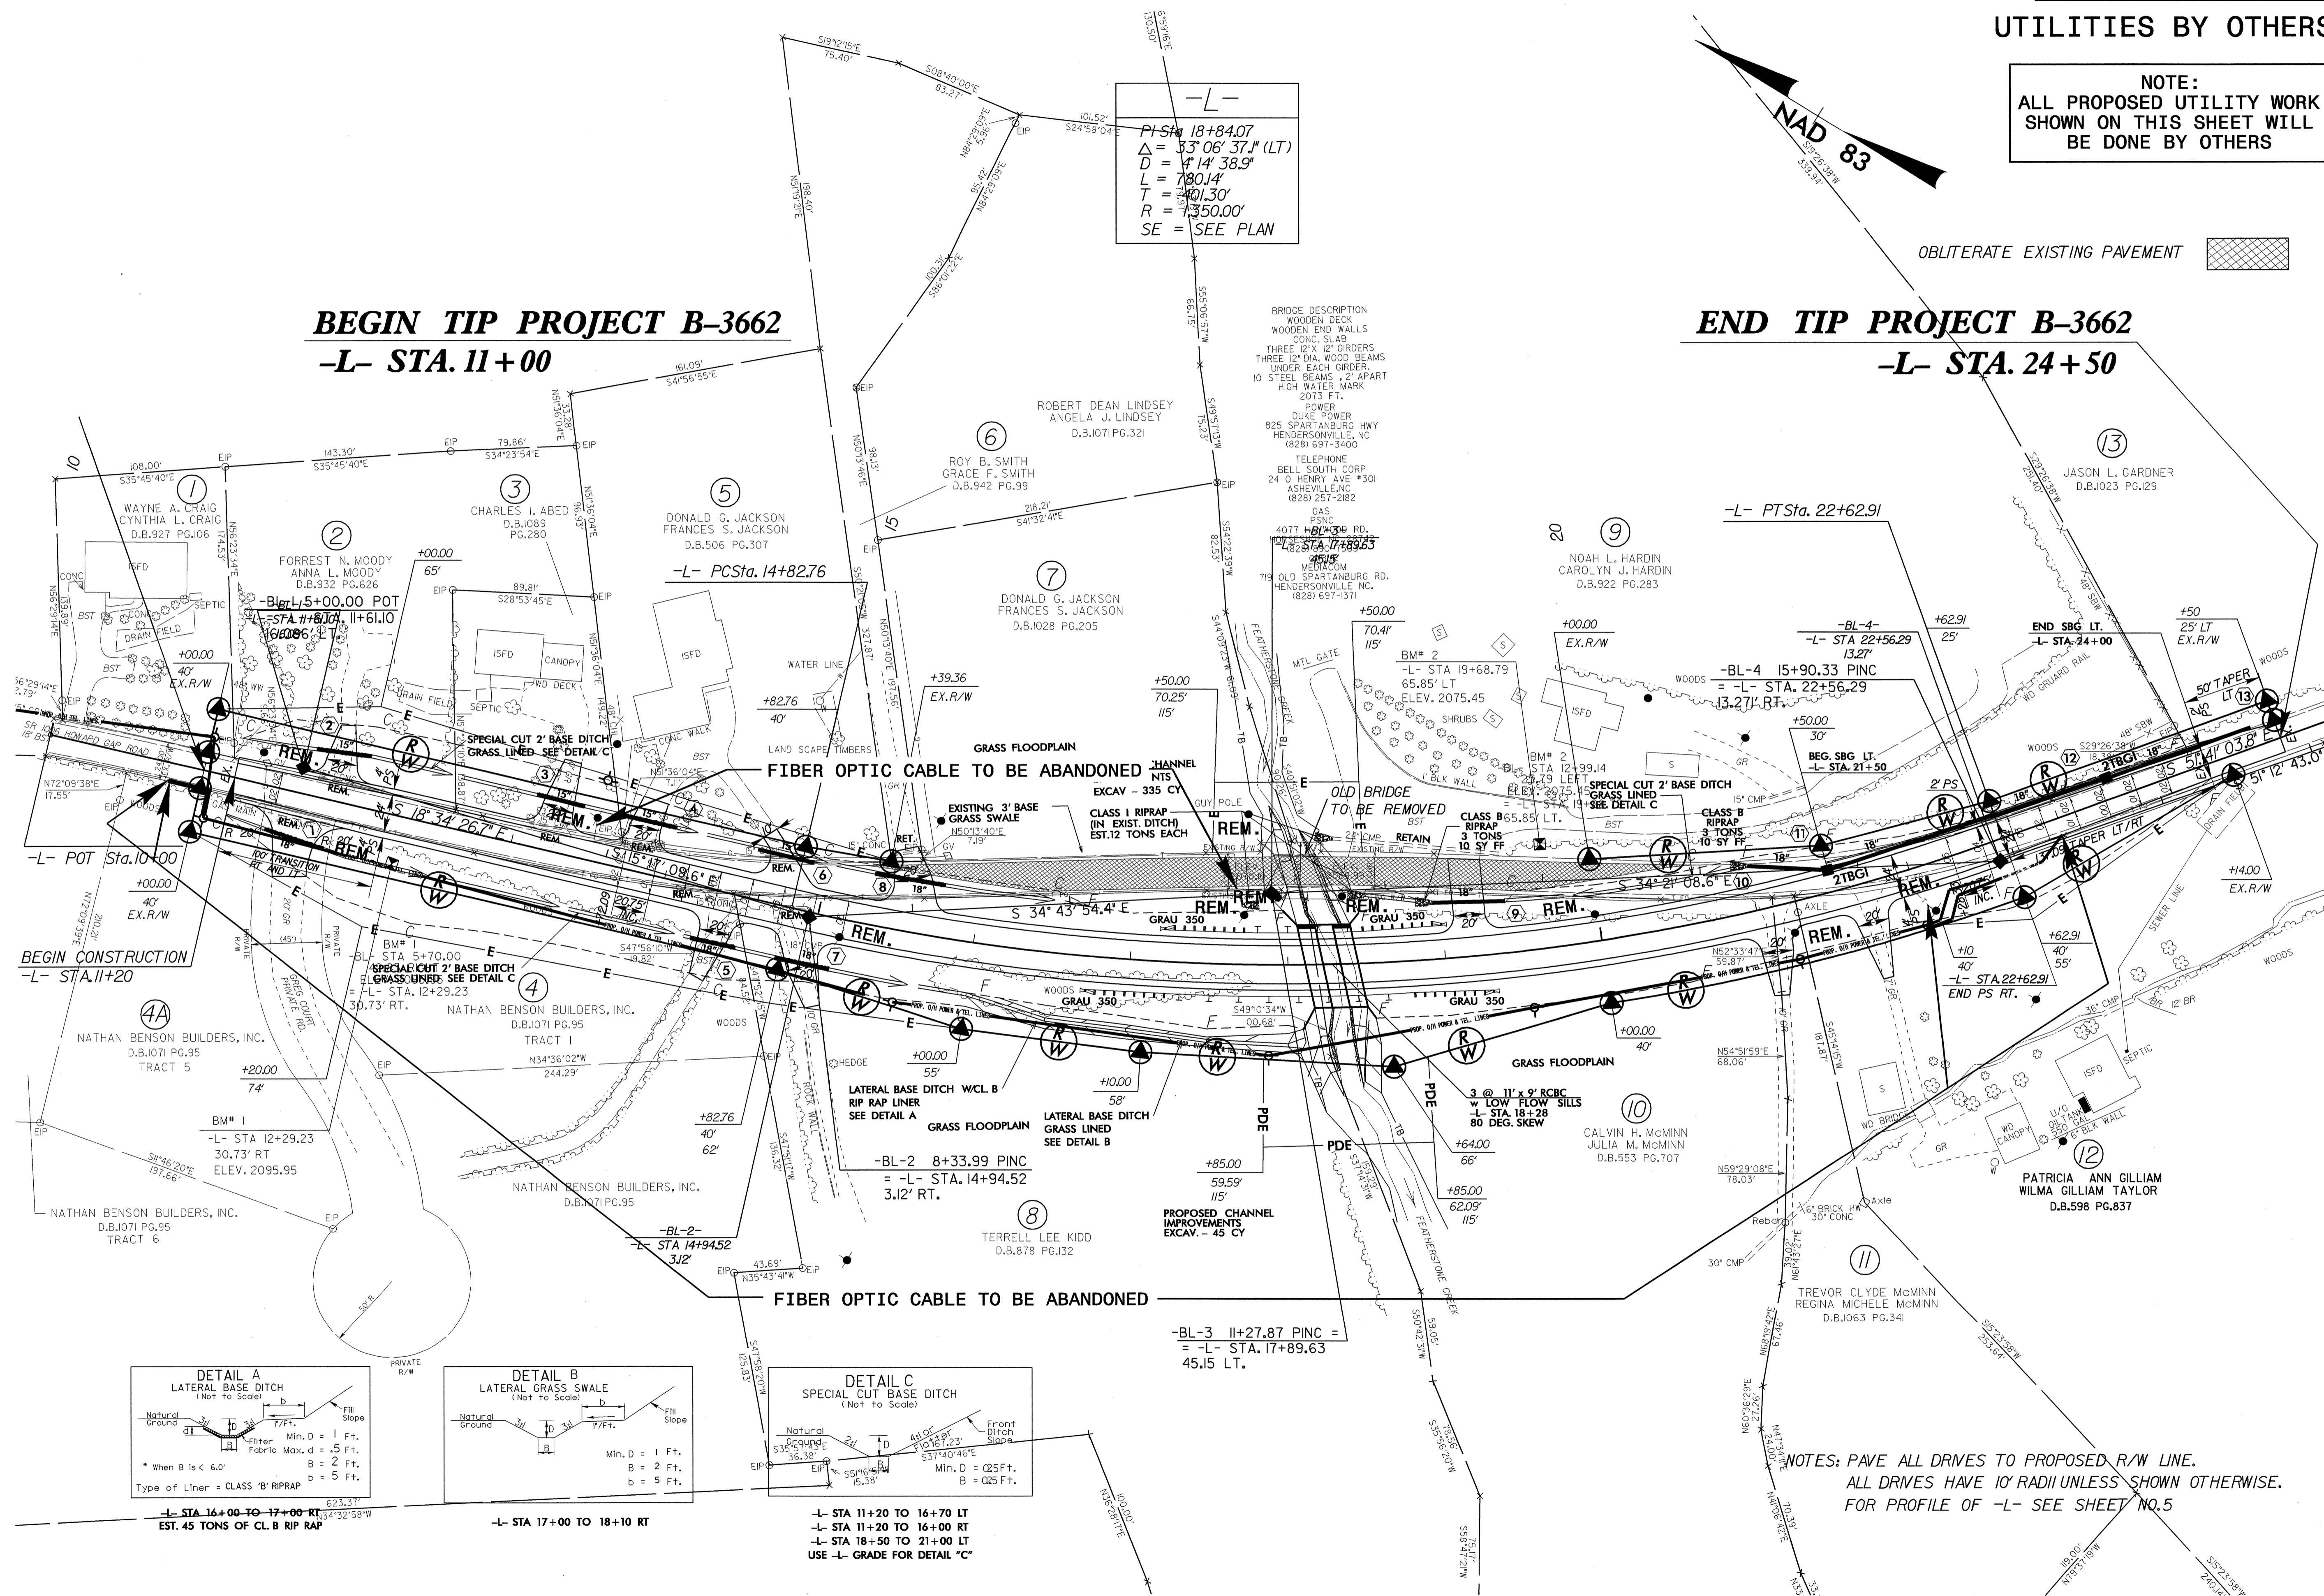

-L-
PISA 18+84.07
 $\Delta = 33^{\circ} 06' 37.1''$ (LT)
 $D = 414' 38.9''$
 $L = 780.14'$
 $T = 401.30'$
 $R = 1350.00'$
SE = SEE PLAN

-L- PSta. 22+62.91

BEGIN CONSTRUCTION
-L- STA. 11+20

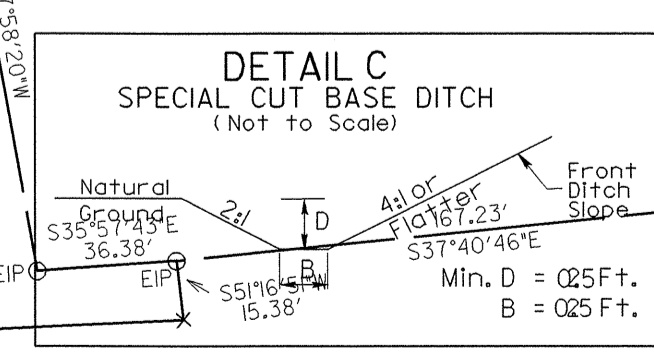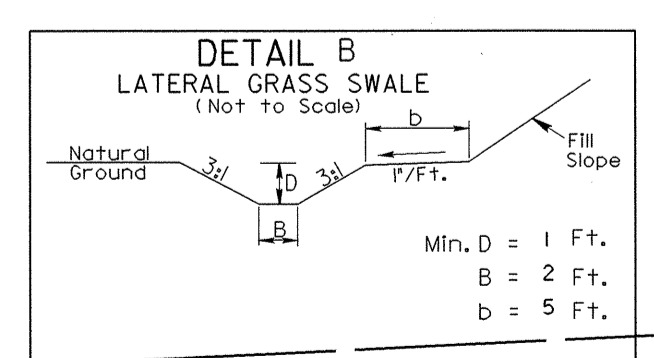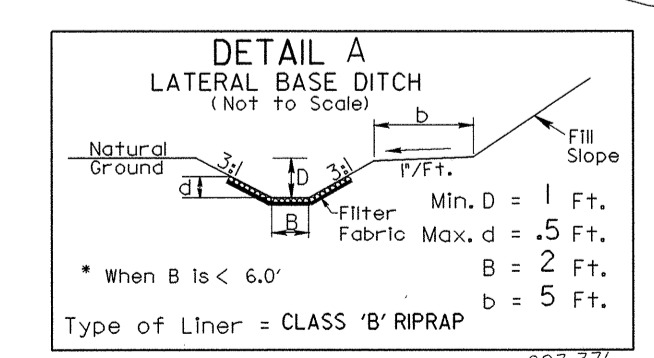

-L- STA 16+00 TO 17+00 RT
EST. 45 TONS OF CL. B RIP RAP

-L- STA 17+00 TO 18+10 RT

-L- STA 11+20 TO 16+70 LT
-L- STA 11+20 TO 16+00 RT
-L- STA 18+50 TO 21+00 LT
USE -L- GRADE FOR DETAIL 'C'

NOTES: PAVE ALL DRIVES TO PROPOSED R/W LINE.
ALL DRIVES HAVE 10' RADII UNLESS SHOWN OTHERWISE.
FOR PROFILE OF -L- SEE SHEET NO.5

8/17/99

04-MAR-2005 07:32
R:\Utilities\Proj\B3662\UT-4-U01_PSH.dgn
Author: AT