



**EXTERIOR WALL**                      **INTERIOR WALL**  
**CULVERT SECTION NORMAL TO ROADWAY**

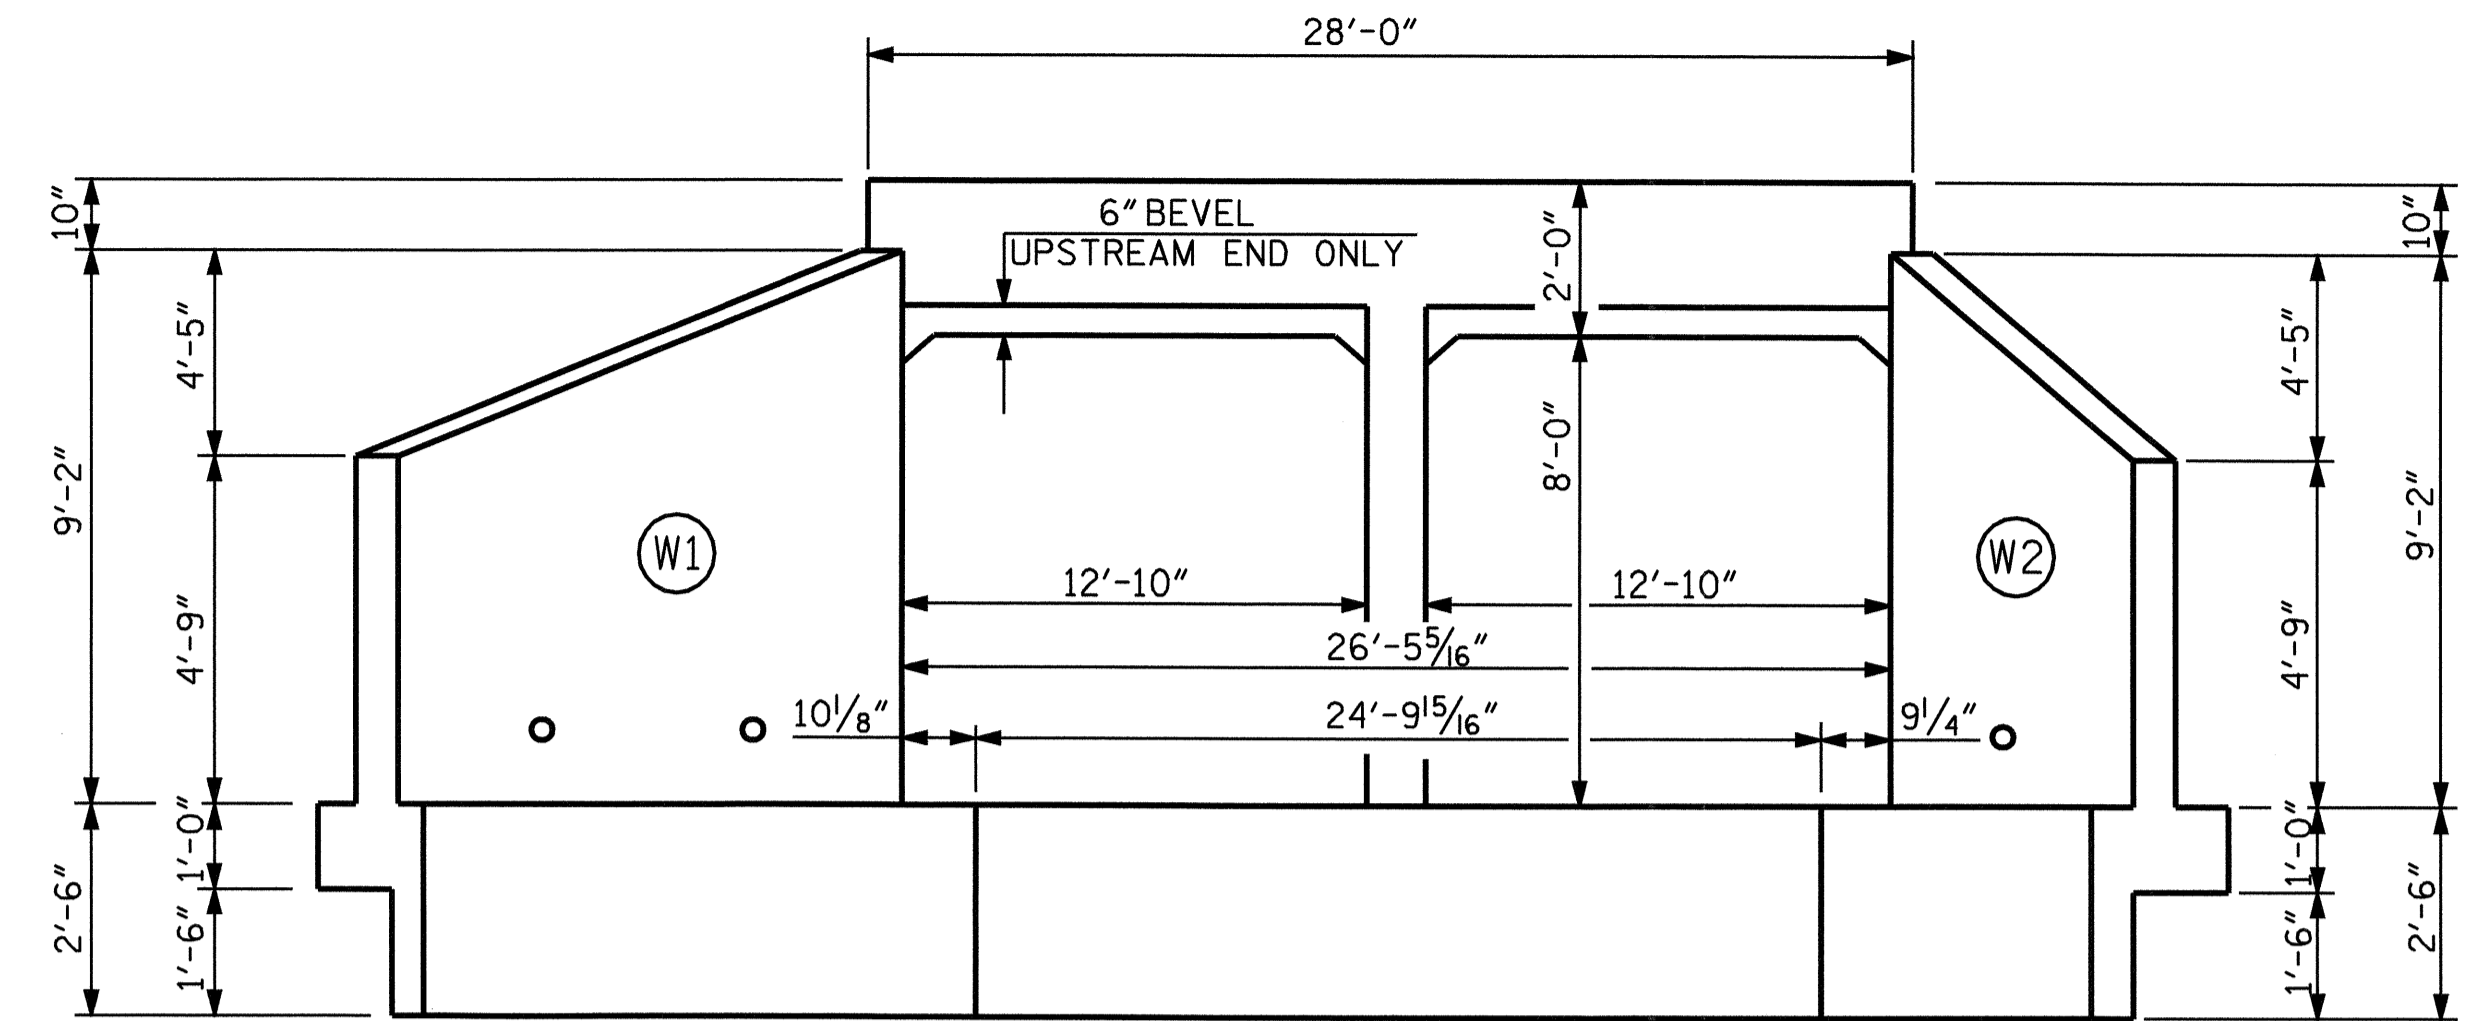

**END ELEVATION NORMAL TO SKEW**

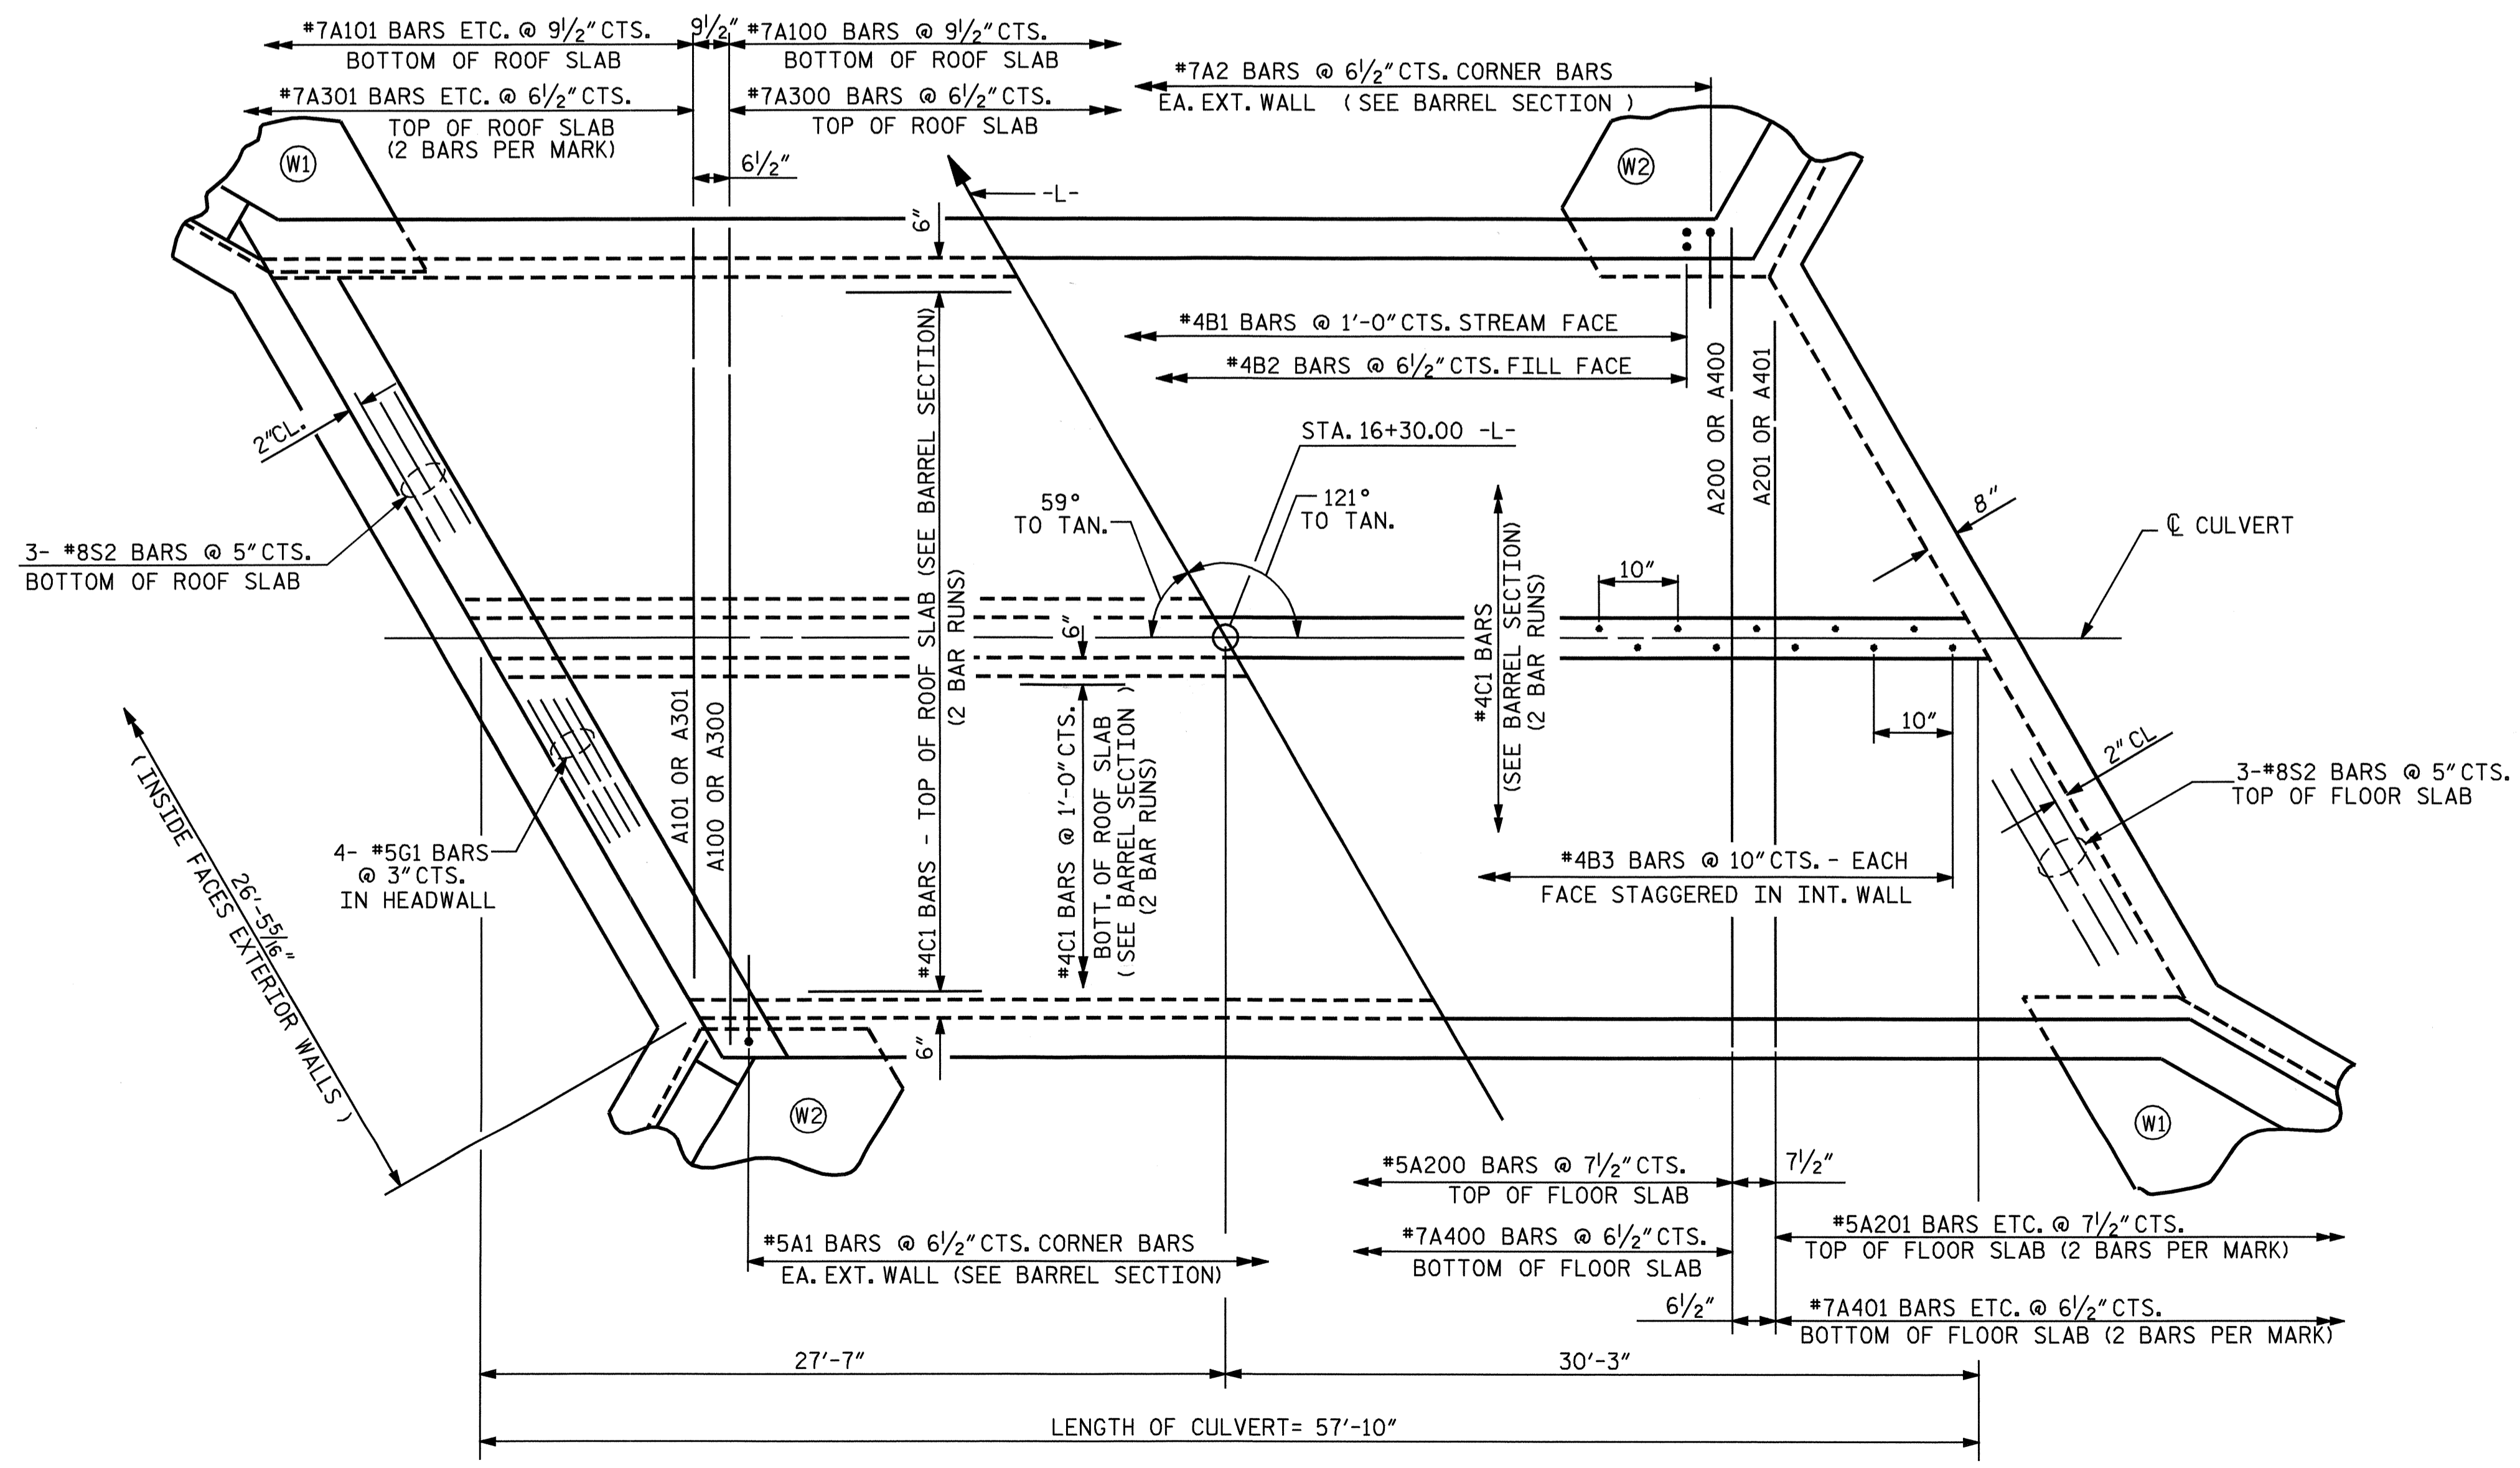

**PART PLAN - ROOF SLAB**                      **PART PLAN - FLOOR SLAB**

REVISED 11-19-99 BY M.M. CHECKED BY R.W.M.  
 REVISED 8-28-92 BY E.L.R. CHECKED BY G.R.P.  
 REDRAWN 8/1990 BY S.A.T., CHECKED BY E.L.R.


ASSEMBLED BY: J. LAMBERT    DATE: 6/04  
 CHECKED BY: M. POOLE        DATE: 6/04

PROJECT NO. B-3665  
HENDERSON COUNTY  
 STATION: 16+30.00 -L-

SHEET 2 OF 5

STATE OF NORTH CAROLINA  
 DEPARTMENT OF TRANSPORTATION  
 RALEIGH

**DOUBLE 11 FT. X 8 FT.  
 CONCRETE BOX CULVERT  
 121° SKEW**

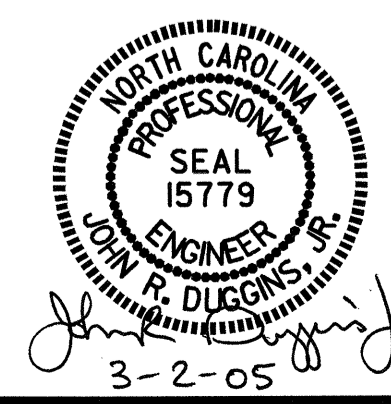

REVISIONS						SHEET NO.	
NO.	BY:	DATE:	NO.	BY:	DATE:	C-2	
1			3			TOTAL SHEETS	
2			4			5	