

SIGN NUMBER: SP04482
 TYPE: D
 QUANTITY: 1
 SIGN WIDTH: 4'-0"
 HEIGHT: 2'-0"
 TOTAL AREA: 8.0 Sq.Ft.
 BORDER TYPE: RECESSED
 RECESS: 0.47"
 WIDTH: 0.63"
 RADII: 1.5"
 NO. Z BARS:
 LENGTH:

SYMBOL	X	Y	WID	HT

DESIGN BY: JGM
 PROJECT ID: B-3665
 CHECKED BY: CHECKED
 DIV: 14
 STD #: DATE: Oct 08, 2004



USE NOTES: 1,2
 1. Legend and border shall be direct applied non-reflective sheeting.
 2. Background shall be Type VII or higher fluorescent orange reflective sheeting.

LETTER POSITIONS




Letter spacings are to start of next letter

Letter	B	A	L	L	E	N	G	E	R		R	O	A	D		Series/Size Text Length
	5.2	4.3	4.8	4	4	4	4.6	4.5	4	3.3	5.2					C6
																37.5
																C6
	15.6	4.3	4.5	4.8	3.3	15.6										16.8

Spacing Factor is 1 unless specified otherwise

FILENAME: B3665

NORTH CAROLINA D.O.T. SIGN DETAIL

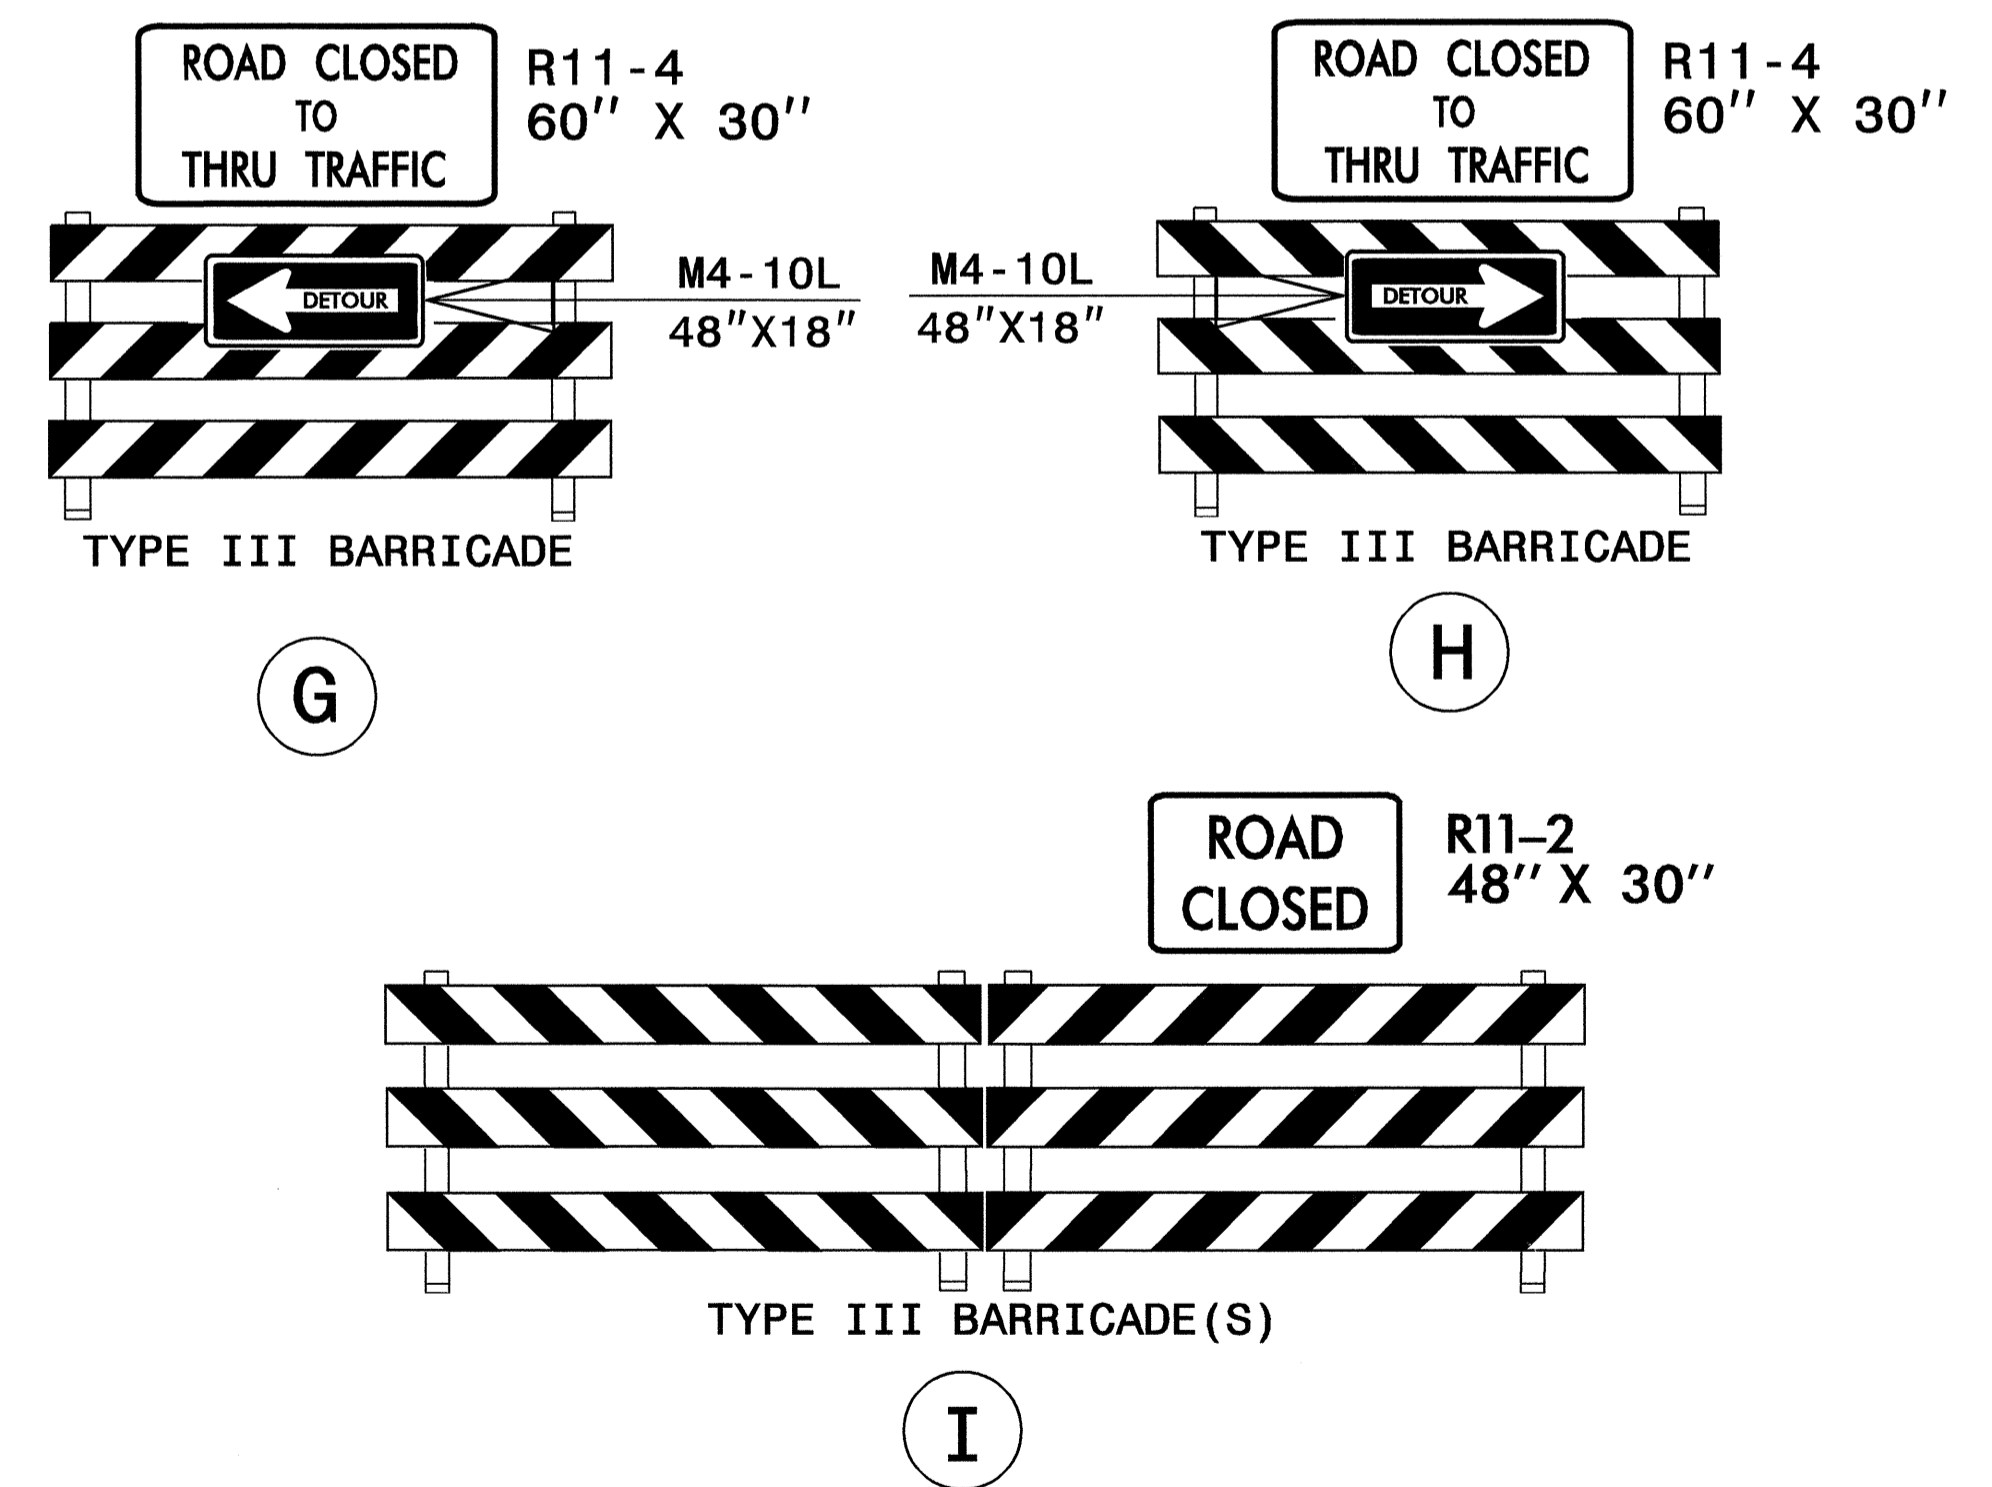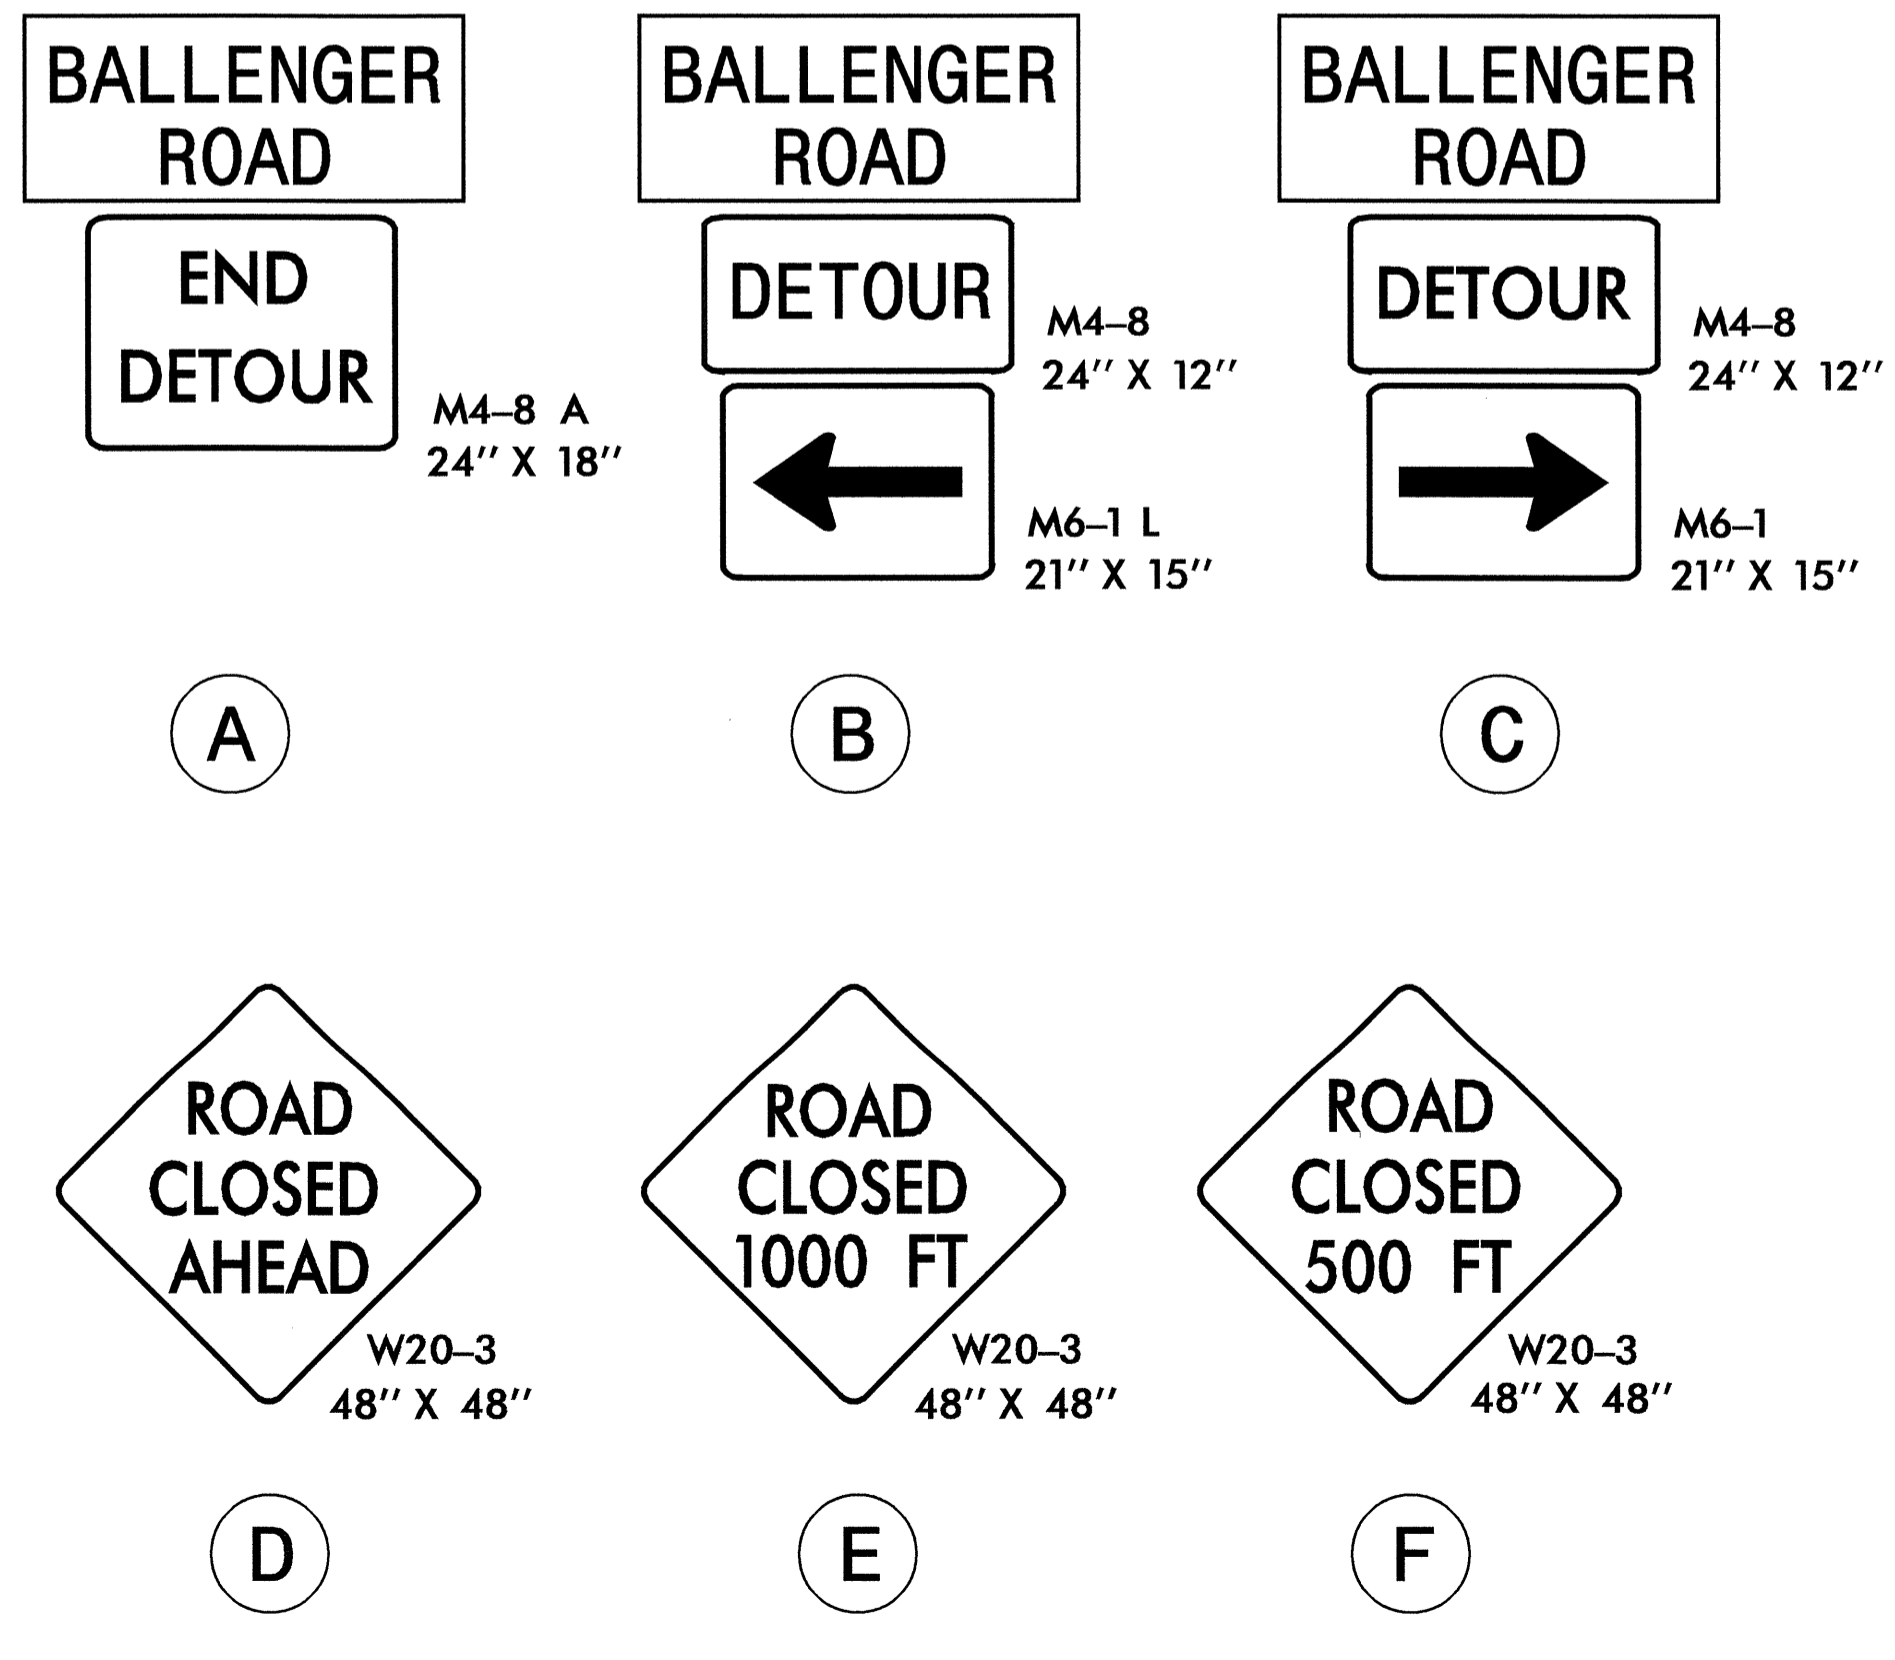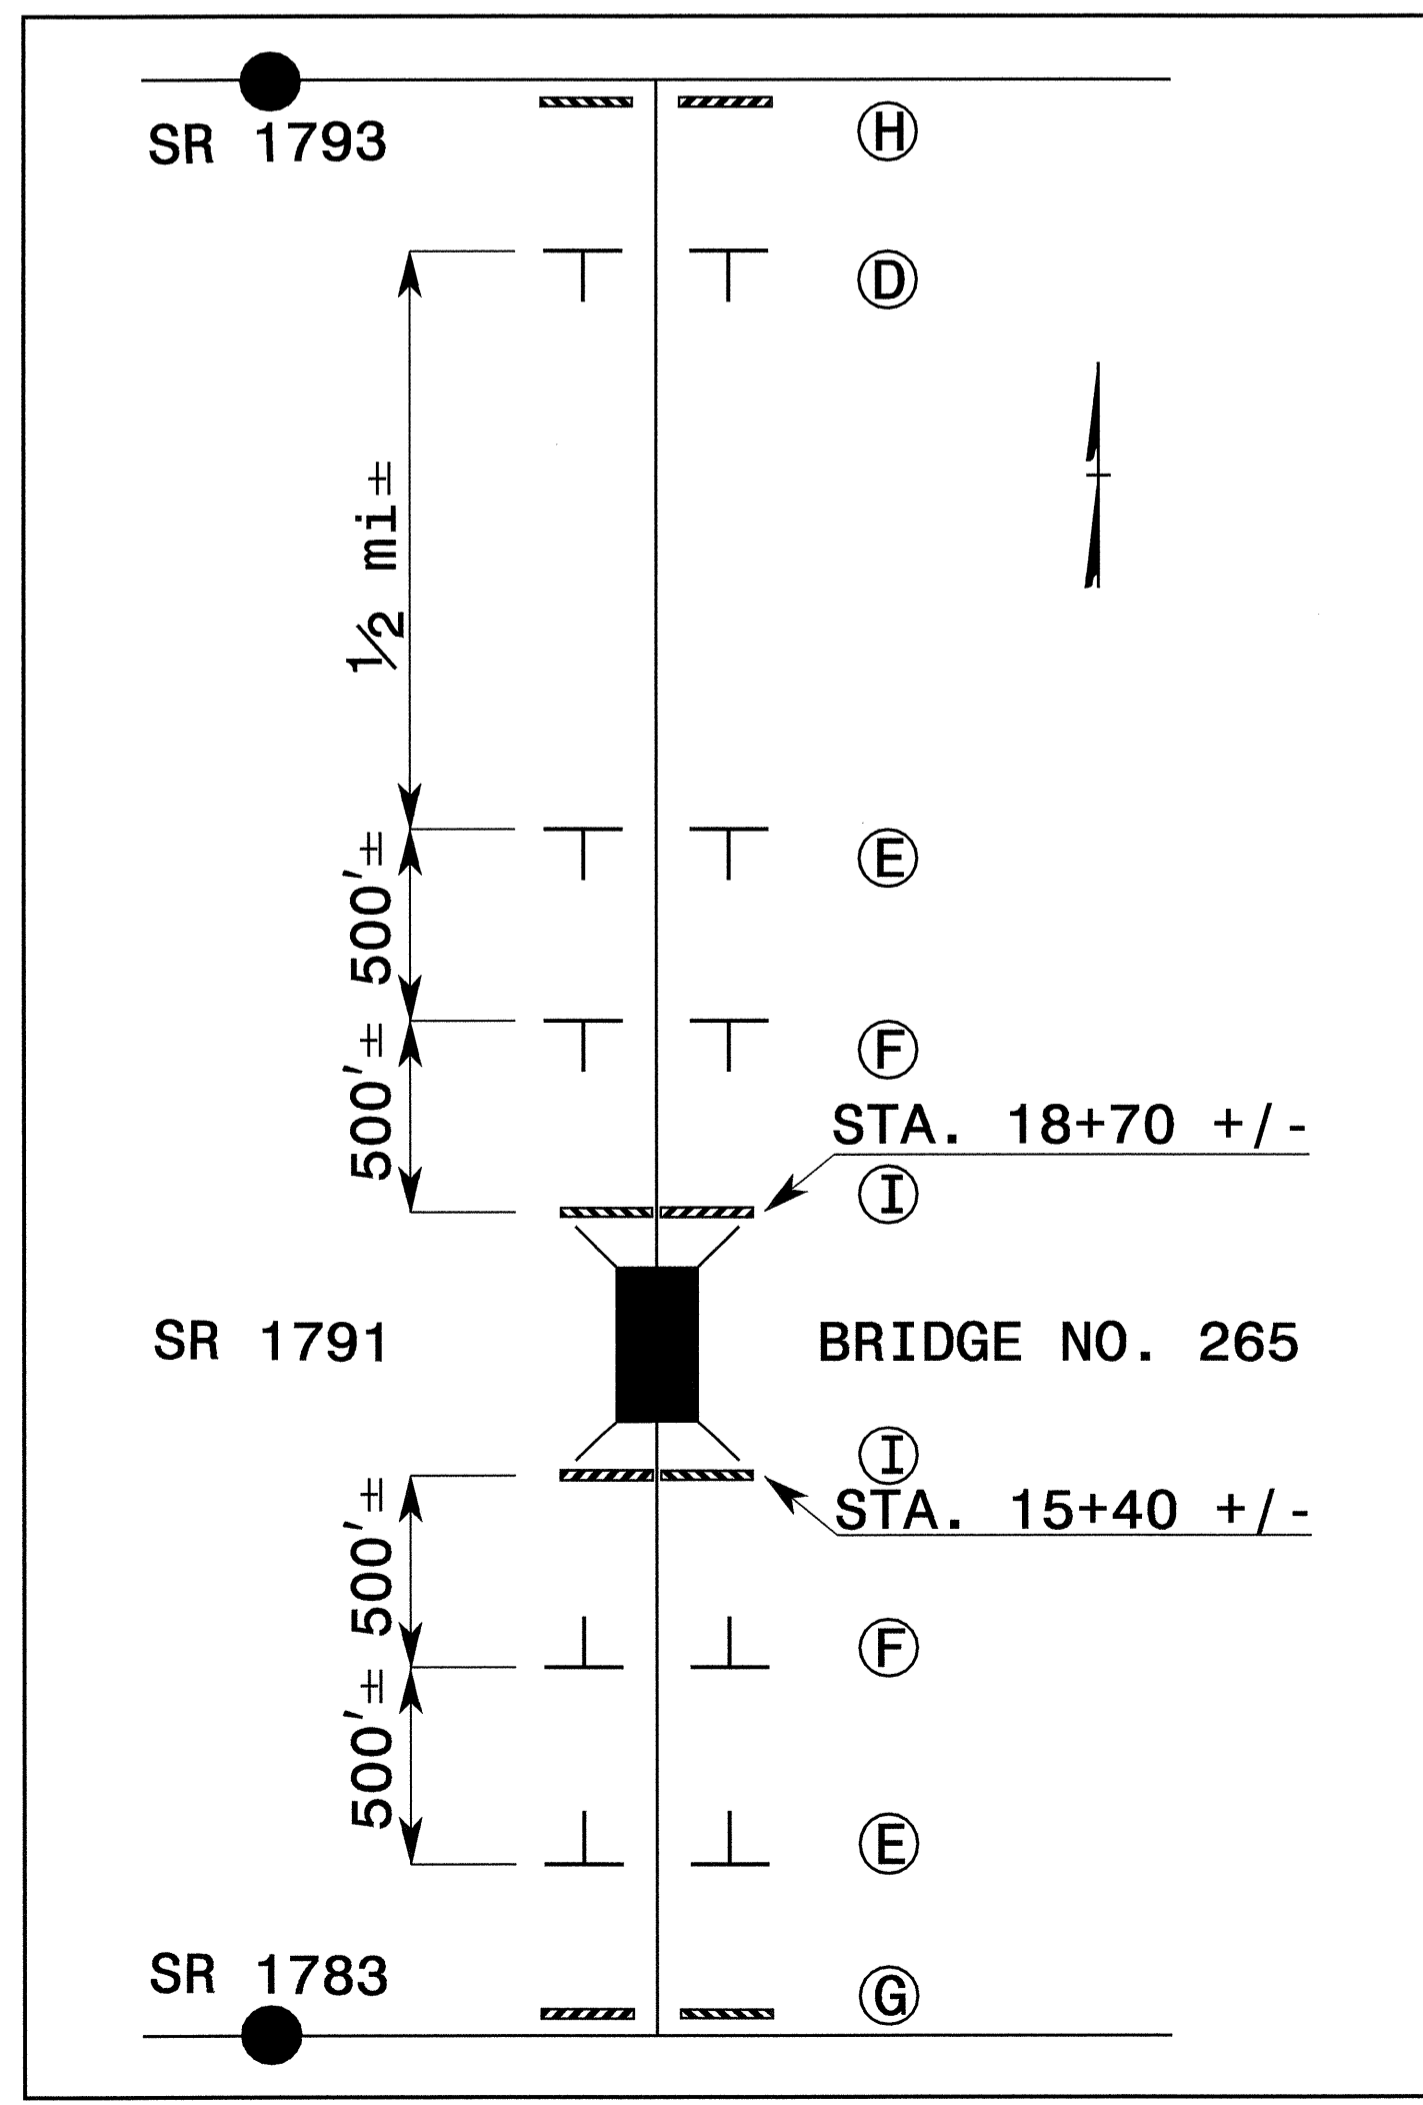

28-JAN-2005 09:58
 \\efs-cf80\B3665\TCP\B3665_TC_TCP3.dgn
 dhoyes AT TEL092272

APPROVED: *Jessica Kuse* DATE: 1/28/05

SEAL:

OFFSITE DETOUR AND SPECIAL SIGN DESIGN

SCALE: NONE	REVISIONS
DATE: 10/04	
DWG. BY: DAH	
DESIGN BY: DAH	
REVIEWED BY: JDK	