


UTILITIES BY OTHERS

NOTE:
ALL PROPOSED UTILITY WORK
SHOWN ON THIS SHEET WILL
BE DONE BY OTHERS

8/17/99
24 JAN 2005 11:22 am \\ps\p\joe\ts\b3665\b3665(4)...t_U01_psh.dgn
mbratl

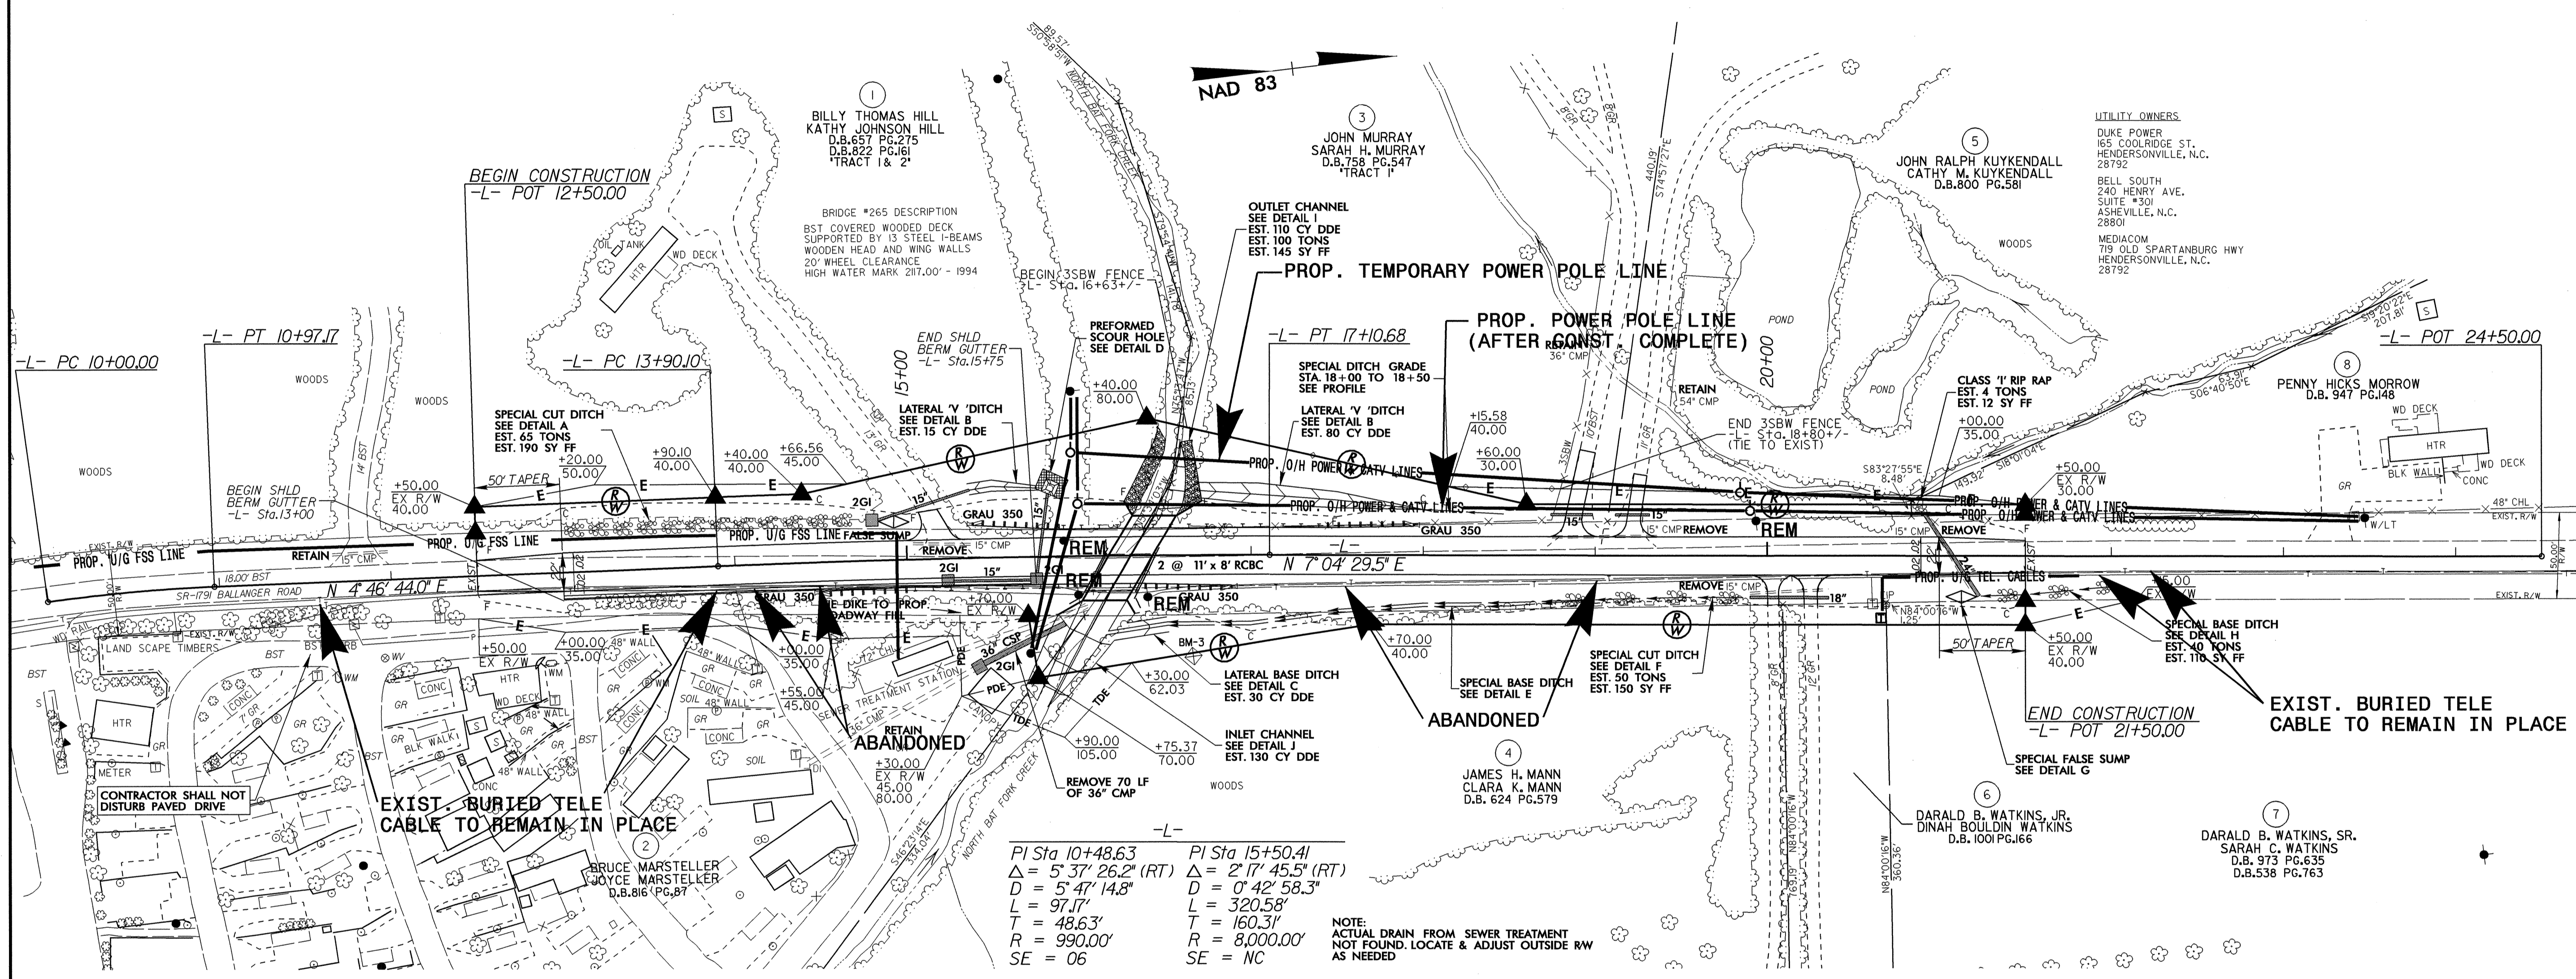

PI Sta 10+48.63 Δ = 5° 37' 26.2" (RT) D = 5' 47" 14.8" L = 97.17' T = 48.63' R = 990.00' SE = 06	PI Sta 15+50.41 Δ = 2° 17' 45.5" (RT) D = 0' 42" 58.3" L = 320.58' T = 160.31' R = 8,000.00' SE = NC
--	--

NOTE:
ACTUAL DRAIN FROM SEWER TREATMENT
NOT FOUND. LOCATE & ADJUST OUTSIDE RW
AS NEEDED

- UTILITY OWNERS
- DUKE POWER
165 COOLRIDGE ST.
HENDERSONVILLE, N.C.
28792
 - BELL SOUTH
240 HENRY AVE.
SUITE #301
ASHEVILLE, N.C.
28801
 - MEDIACOM
719 OLD SPARTANBURG HWY
HENDERSONVILLE, N.C.
28792