


8/23/99



PROJ. REFERENCE NO.
B-3665

SHEET NO.
X-4

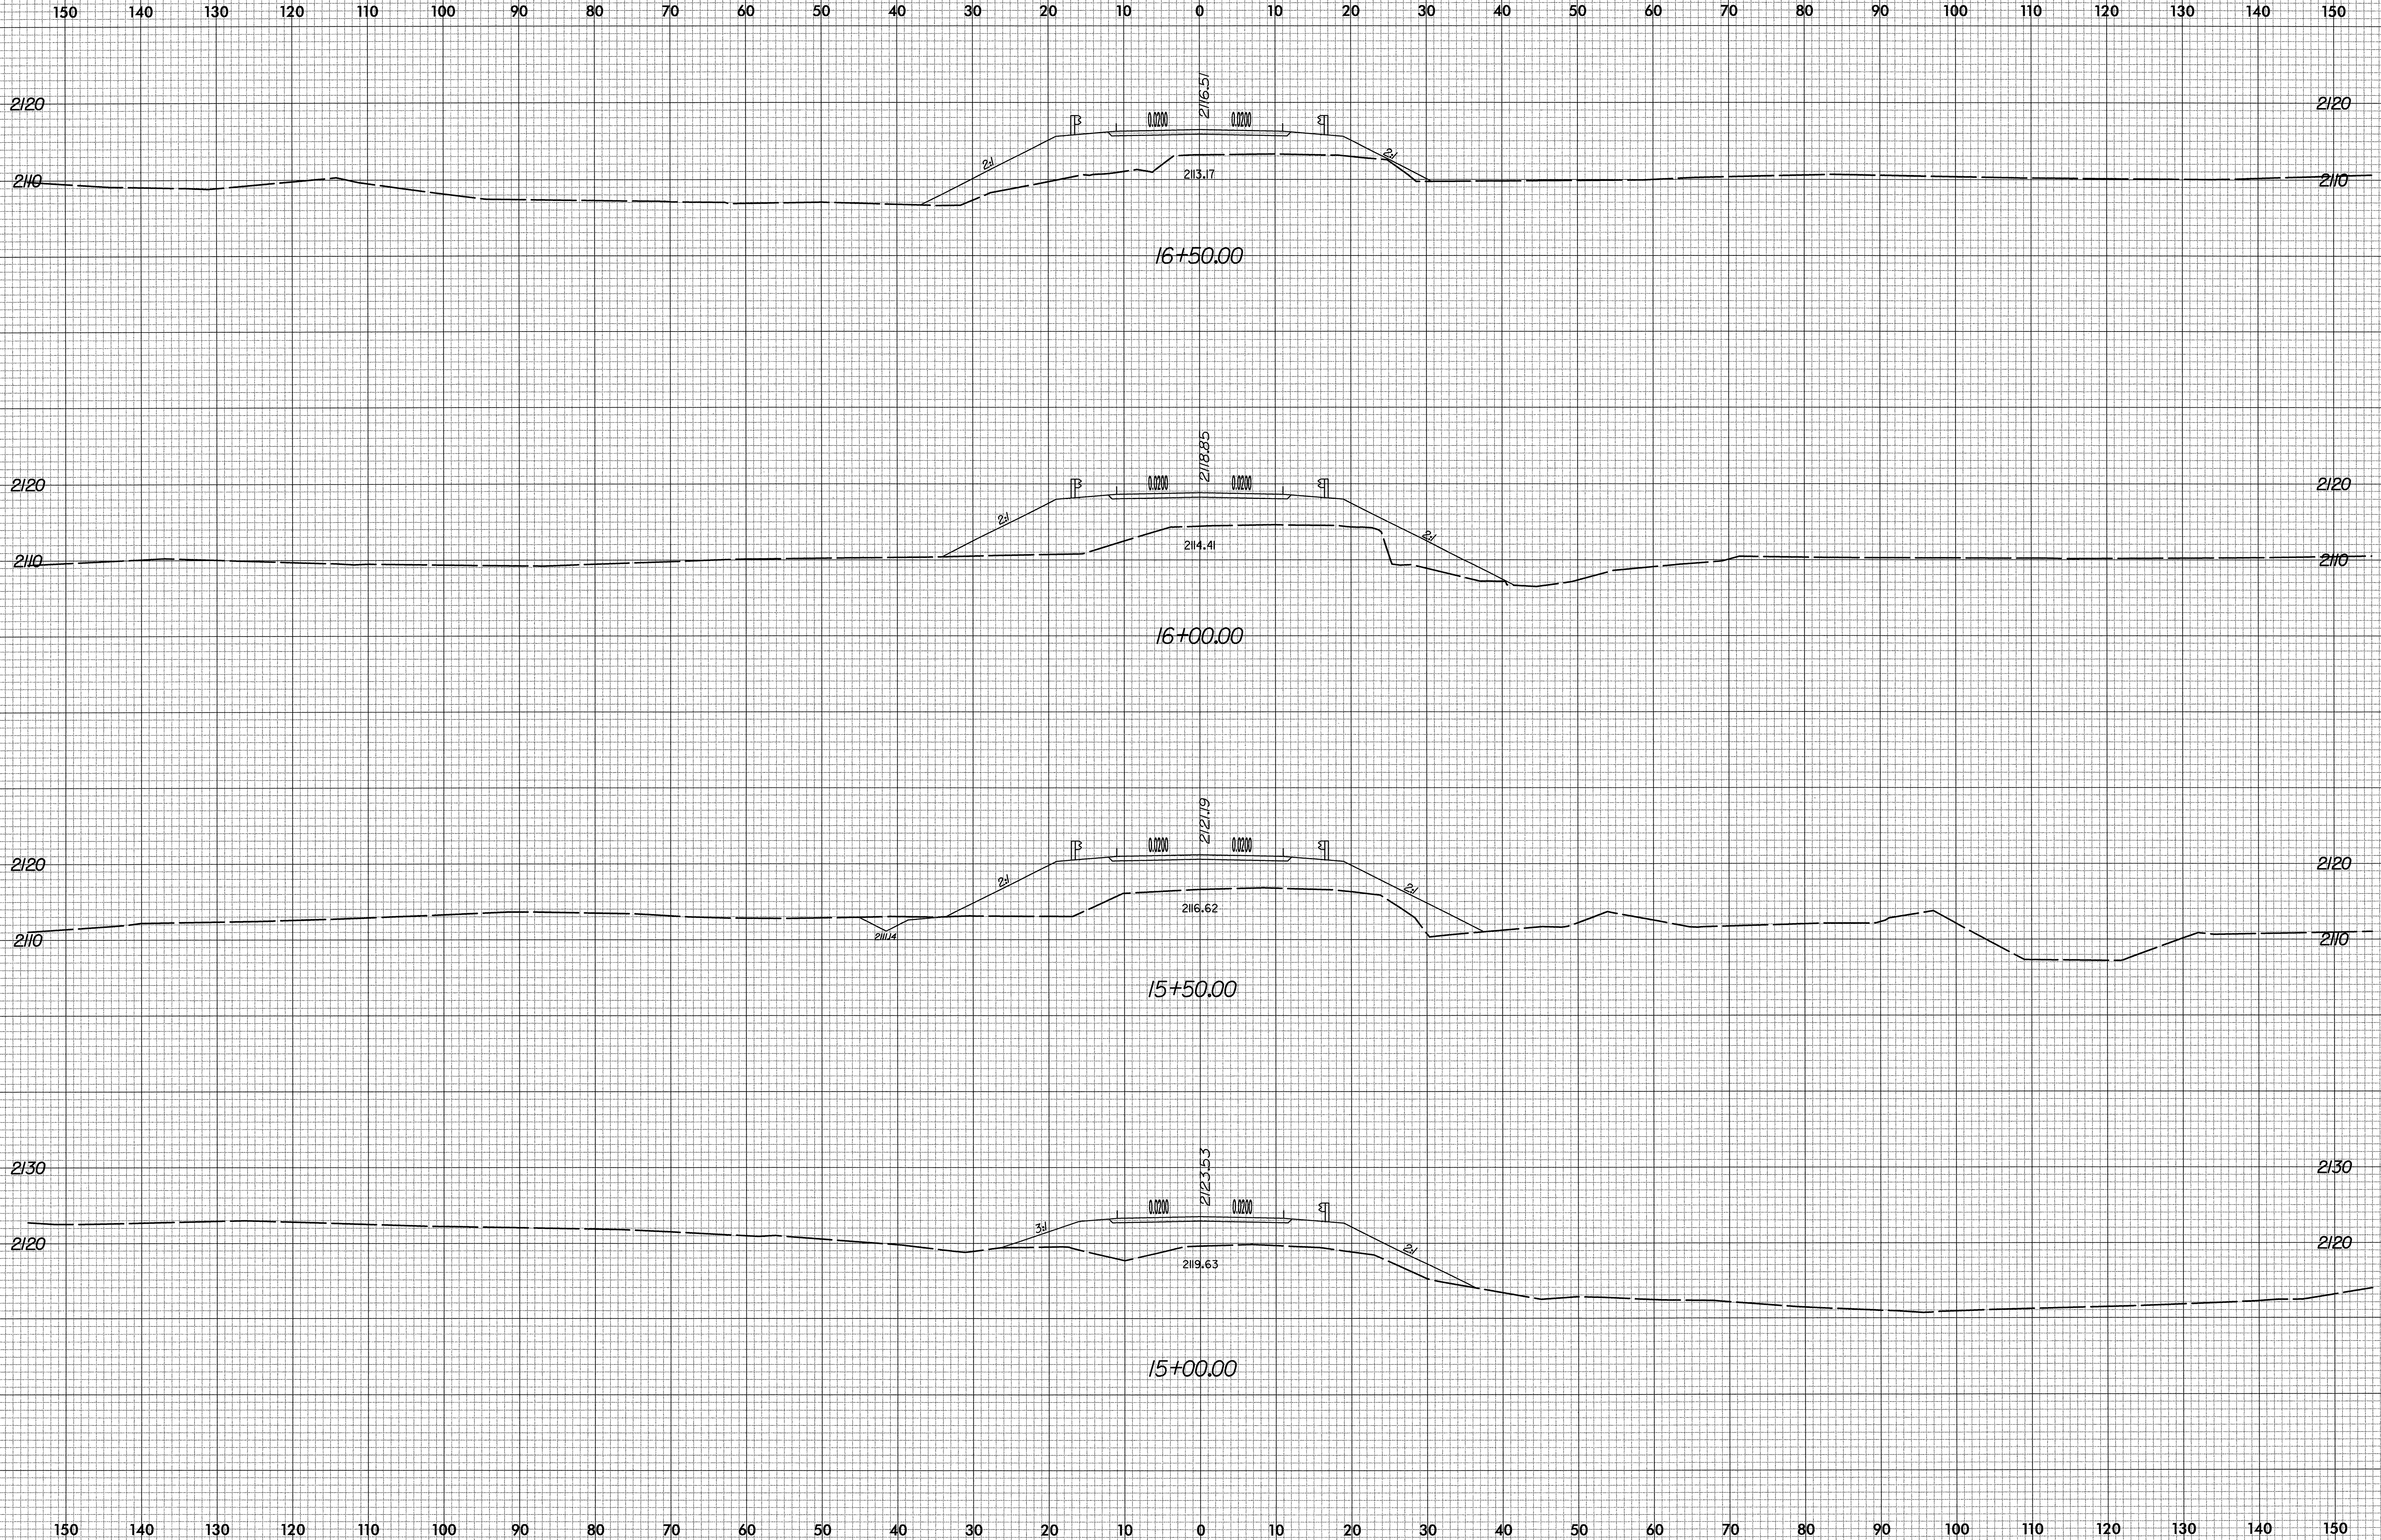

5/26/2005 4:48:19 PM
F:\Roadway\Vec\3665\F07.dgn