


8/23/99

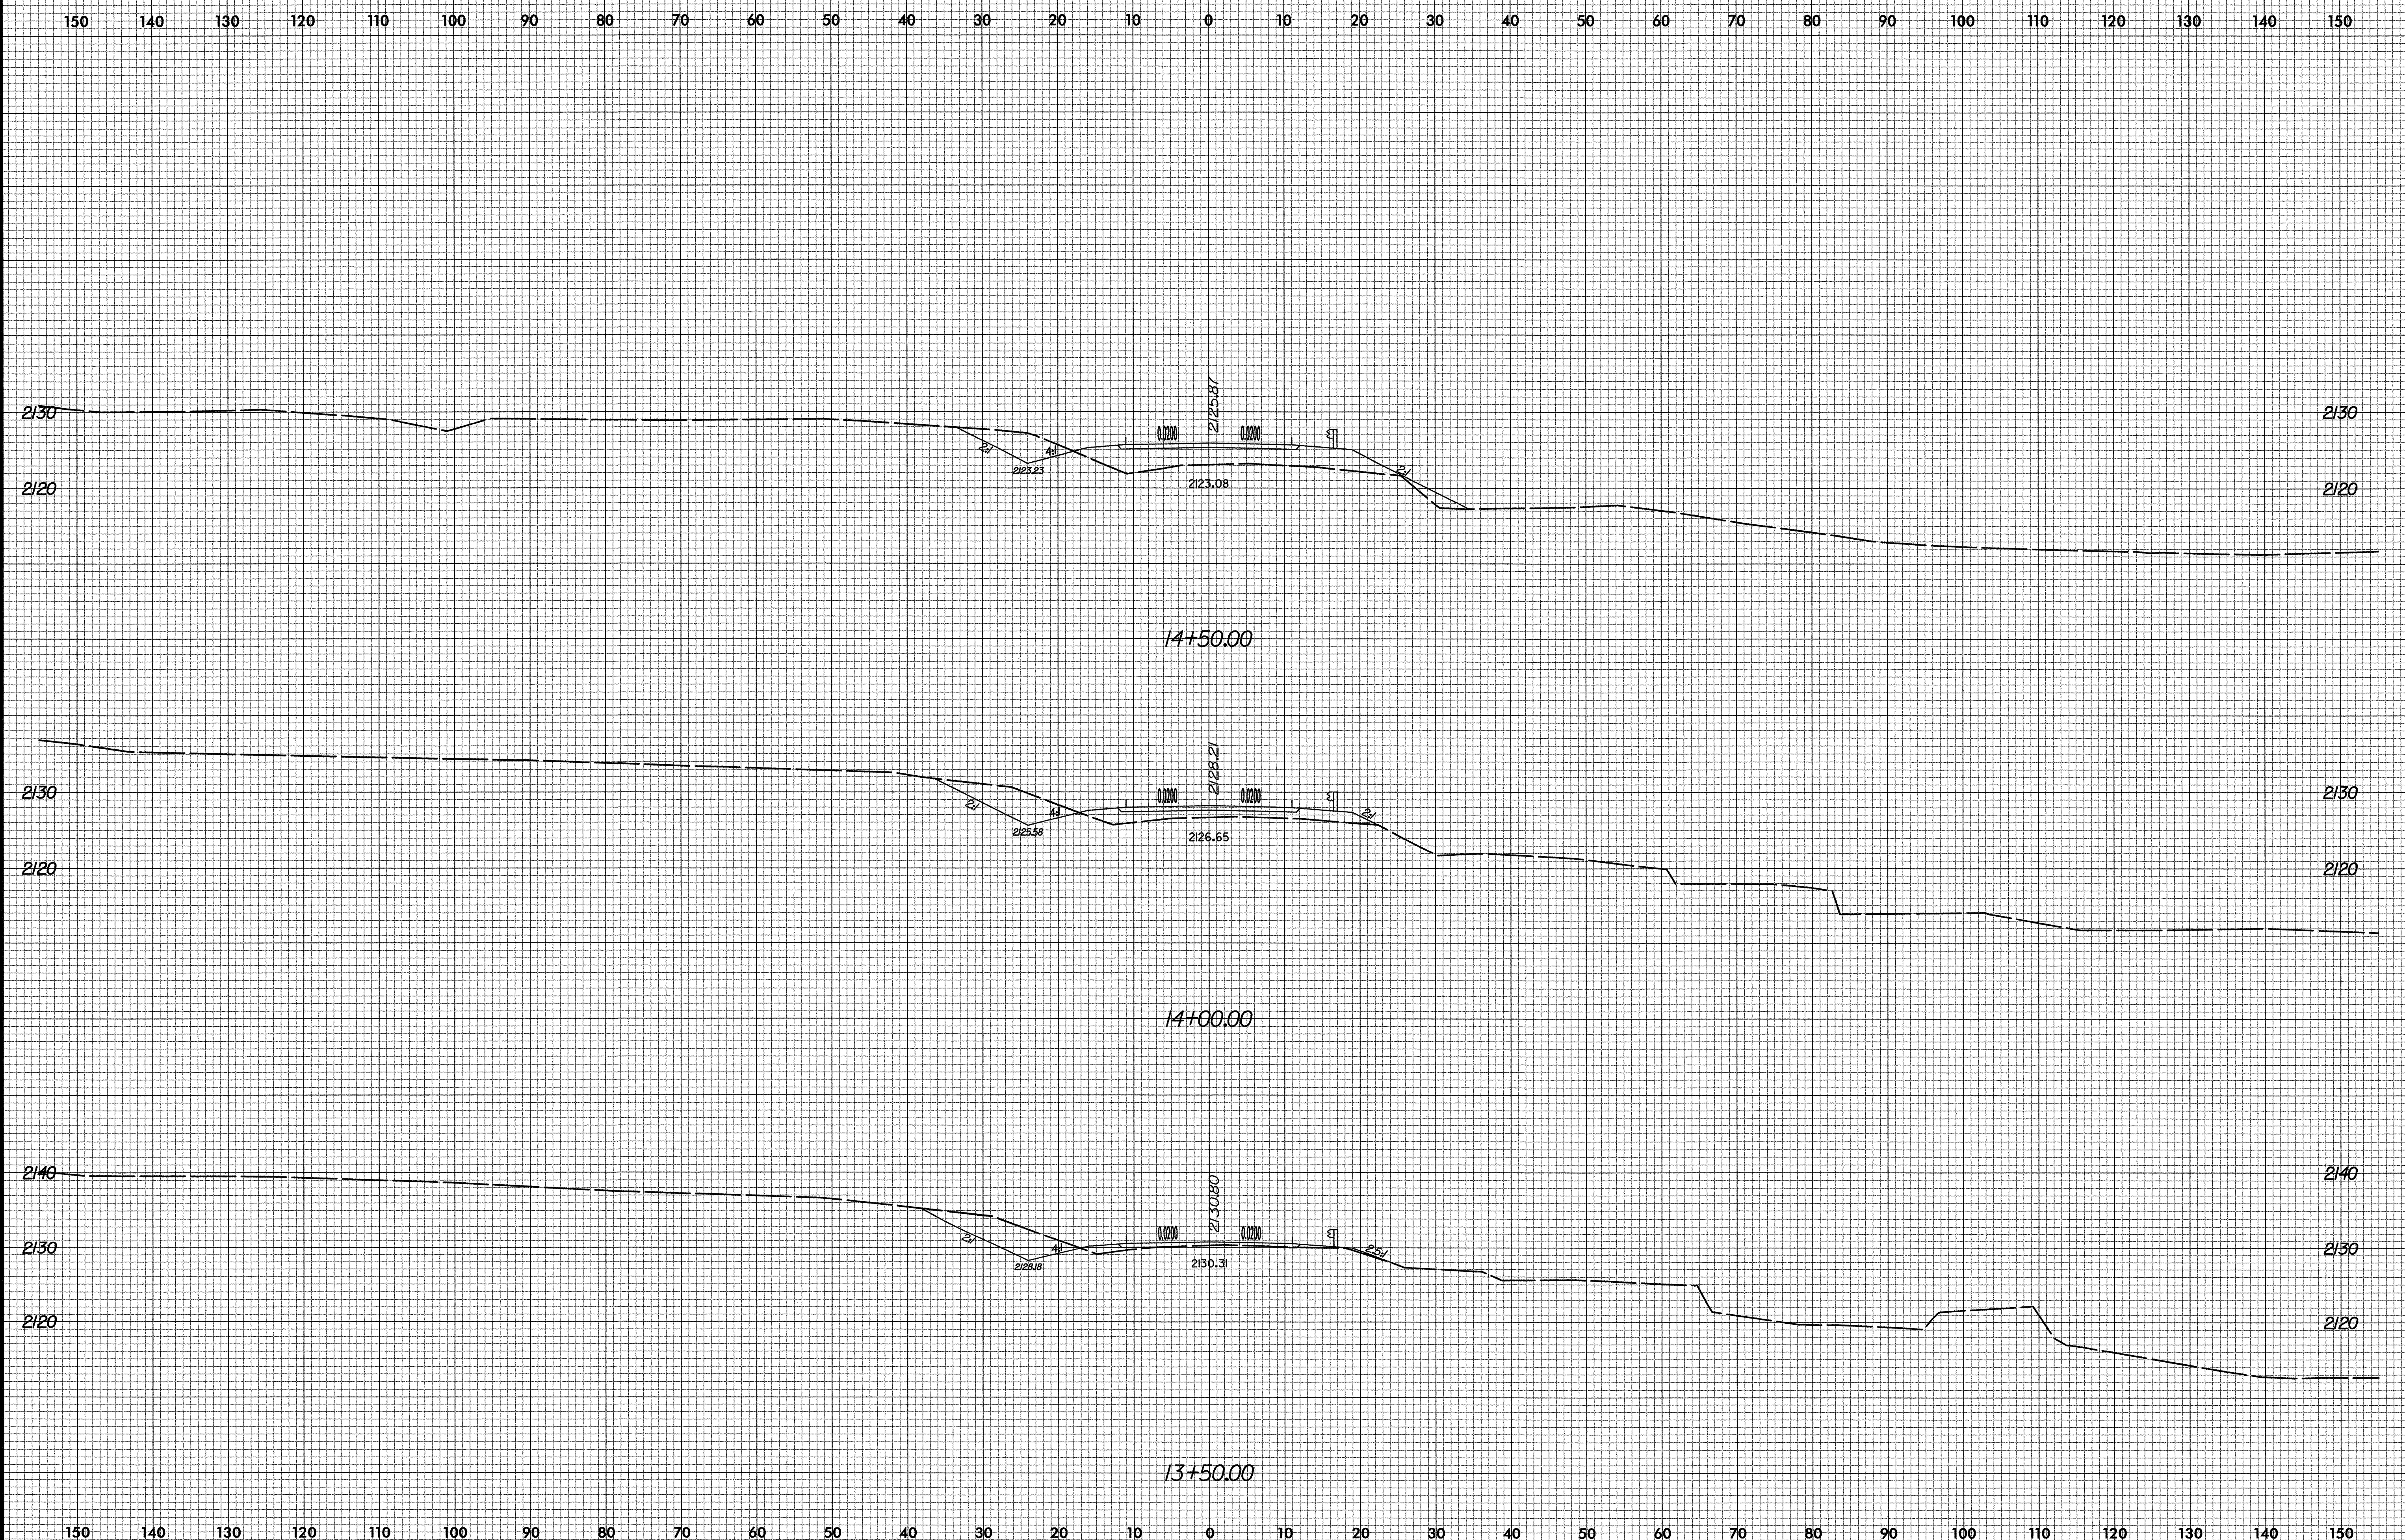

04/01/2005 04:28:32 PM
F:\Roadway\Xao\3665E_rdy_xpl.dgn