


PLAN OF SPAN

PROJECT NO. B-4180  
MACON COUNTY  
 STATION: 17+06.00 -L-

SHEET 2 OF 5

STATE OF NORTH CAROLINA  
 DEPARTMENT OF TRANSPORTATION  
 RALEIGH

3'-0" x 2'-3"  
 PRESTRESSED CONCRETE  
 BOX BEAM UNIT

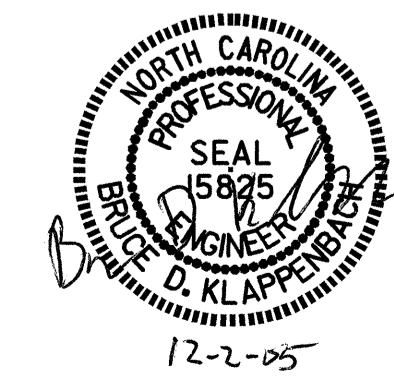

DRAWN BY : J.B. WILSON DATE : 1/18/05  
 CHECKED BY : D.A. GLADDEN DATE : 2/9/05

REVISIONS						SHEET NO.
NO.	BY:	DATE:	NO.	BY:	DATE:	S-5
1			3			TOTAL SHEETS
2			4			18