


FOUNDATION LAYOUT
 HP 12 X 53 STEEL BRACE PILES ARE BATTERED 3:12
 DIMENSIONS LOCATING PILES ARE SHOWN TO THE PILE CENTERLINE

PROJECT NO. B-4180
MACON COUNTY
 STATION: 17+06.00 -L-

SHEET 2 OF 3

STATE OF NORTH CAROLINA
 DEPARTMENT OF TRANSPORTATION
 RALEIGH
 GENERAL DRAWING FOR
 BRIDGE OVER CLEAR
 CREEK ON SR 1611
 BETWEEN SR 1613 AND
 NC 28

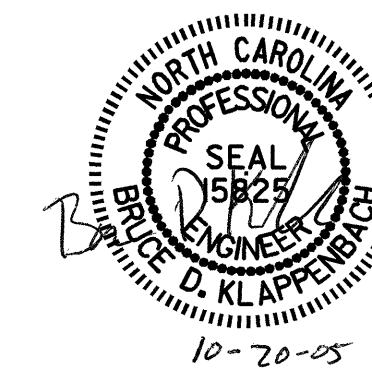

DRAWN BY : M. G. SHAIKH DATE : 10-07-04
 CHECKED BY : J. B. WILSON DATE : 11-15-04

03-OCT-2005 10:24
 R:\STRUCT\mshaikh\MICROS\B4180.sd.-gd.-01.dgn
 mshaikh

REVISIONS						SHEET NO.
NO.	BY:	DATE:	NO.	BY:	DATE:	S-2
1			3			TOTAL SHEETS
2			4			18

NC006